

REFERENCES

- DEED VOLUMES & PAGES AS SHOWN
- WYANDOT COUNTY CORNERSTONE RECORDS
- SURVEY VOLUME 6, PAGE 256.
- SURVEY VOLUME 5, PAGE 150.

LEGEND


SET	FOUND	DESCRIPTION
⊙	⊙	MONUMENT
⊕	⊕	RAILROAD SPIKE
⊖	⊖	NAIL
⊗	⊗	IRON PIPE
⊛	⊛	DRILL HOLE
⊘	⊘	1/2" IRON ROD WITH PERSONALIZED CAP
⊙	⊙	IRON ROD
⊕	⊕	FENCE POST
⊖	⊖	STONE
⊗	⊗	MONUMENT BOX
⊛	⊛	CONCRETE MONUMENT
⊘	⊘	FENCE
X-X	X-X	DEED
D	D	PLAT
P	P	MEASURED
M	M	CALCULATED
C	C	DIMETER
SR	SR	SURVEY RECORD
E/P	E/P	EDGE OF PAVEMENT
L.A. R/W	L.A. R/W	LIMITED ACCESS R/W
P/L	P/L	CONCRETE RIGHT OF WAY MARKER
⊙	⊙	PROPERTY LINE
⊕	⊕	HOUSE
⊖	⊖	GARAGE
⊗	⊗	BARN
⊛	⊛	SHED

Note: This survey does not include a title search. Easements or other encumbrances on or over the land are not shown on this survey.

I hereby certify that I have surveyed the above described property during August, 1996. This survey is subject to all legal highways, easements, restrictions, leases of record and of records in respective utility offices. The bearings referred to herein are based on an assumed meridian and are only for the purpose of angular measurements.



Victor B. Koehler 09-06-96
VICTOR B. KOEHLER, P.S. NO. 7457 DATE

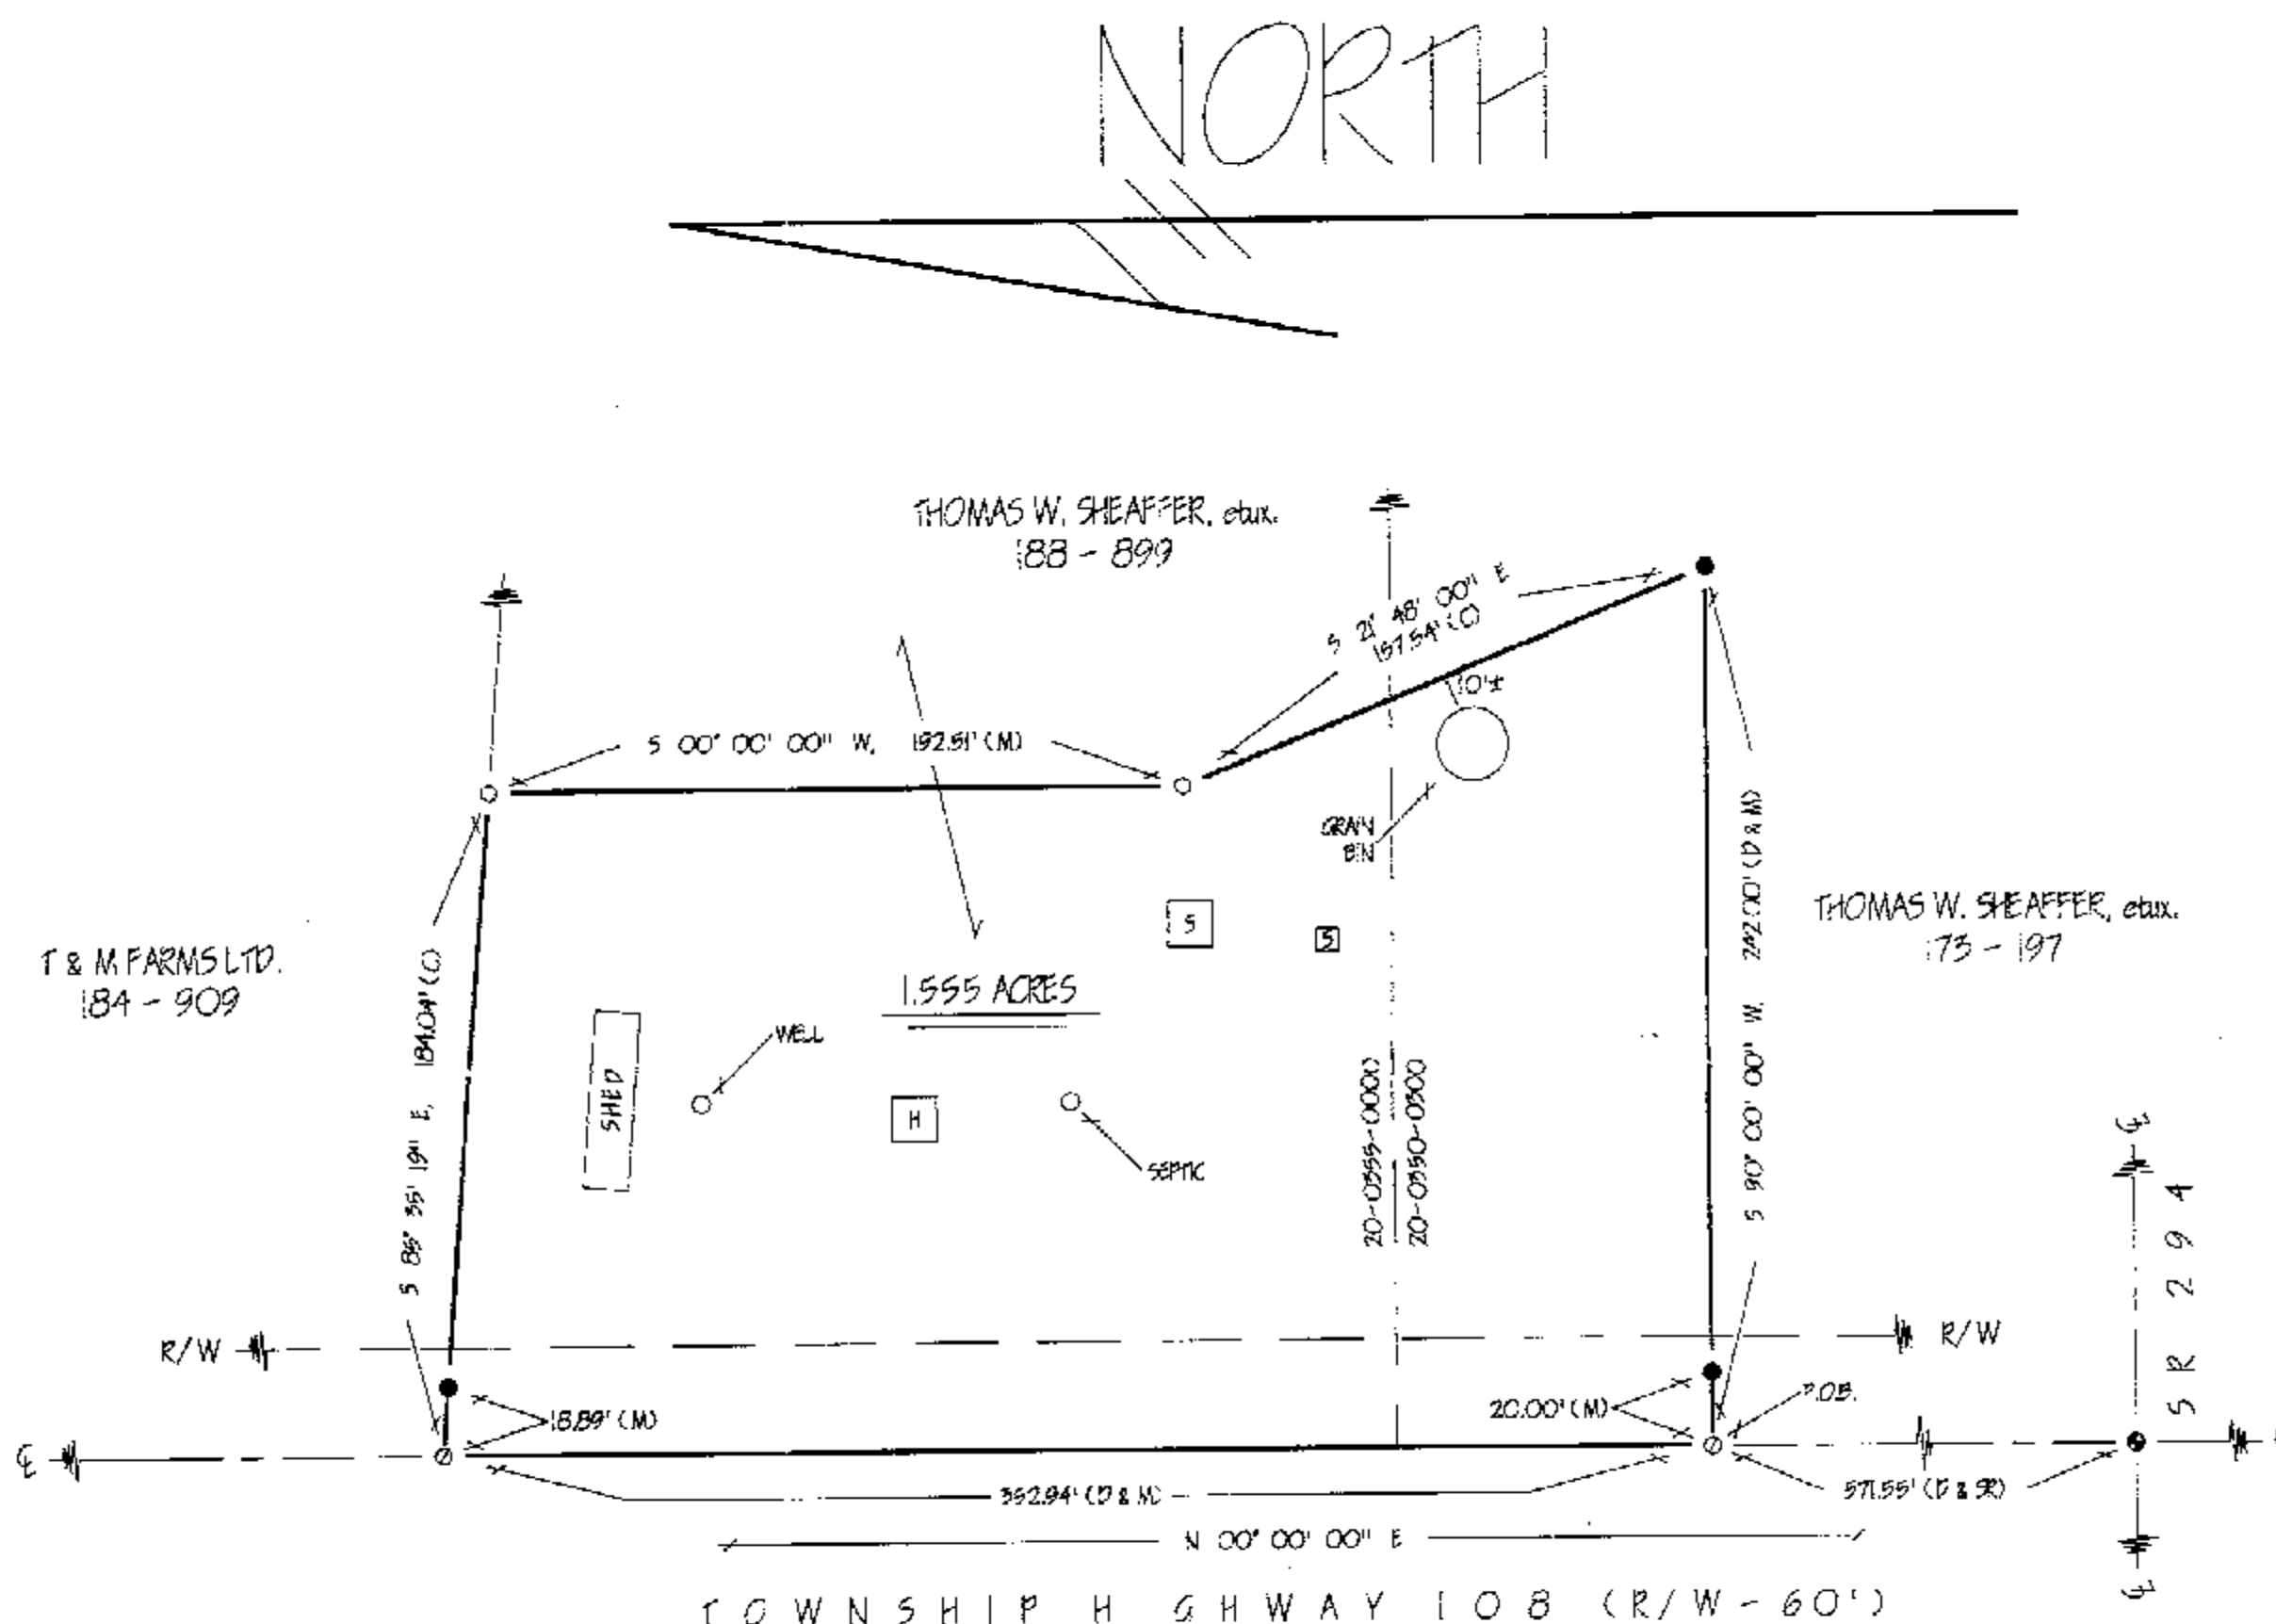

ACREAGE SUMMARY	
PARCEL #	ACREAGE
20-0355-0000	1.100
20-0350-0300	0.455
TOTAL	1.555

SURVEY NUMBER: 9681
VOLUME: C, PAGE: 226
FILING DATE: 9-10-96

DRAWN BY	CHECKED BY	REVISION
FRS 08-30-96	VPK 08-30-96	FRS 09-05-96

SURVEY FOR: THOMAS W. SHEAFFER

LOCATED IN PART OF THE NORTHWEST
QUARTER OF SECTION 36, T-3-S, R-13-E,
MIFFLIN TOWNSHIP, WYANDOT COUNTY, OHIO.

VICTOR B. KOEHLER, P.S.
P.O. BOX 28
UPPER SANDUSKY, OHIO 43351
419-294-5388