


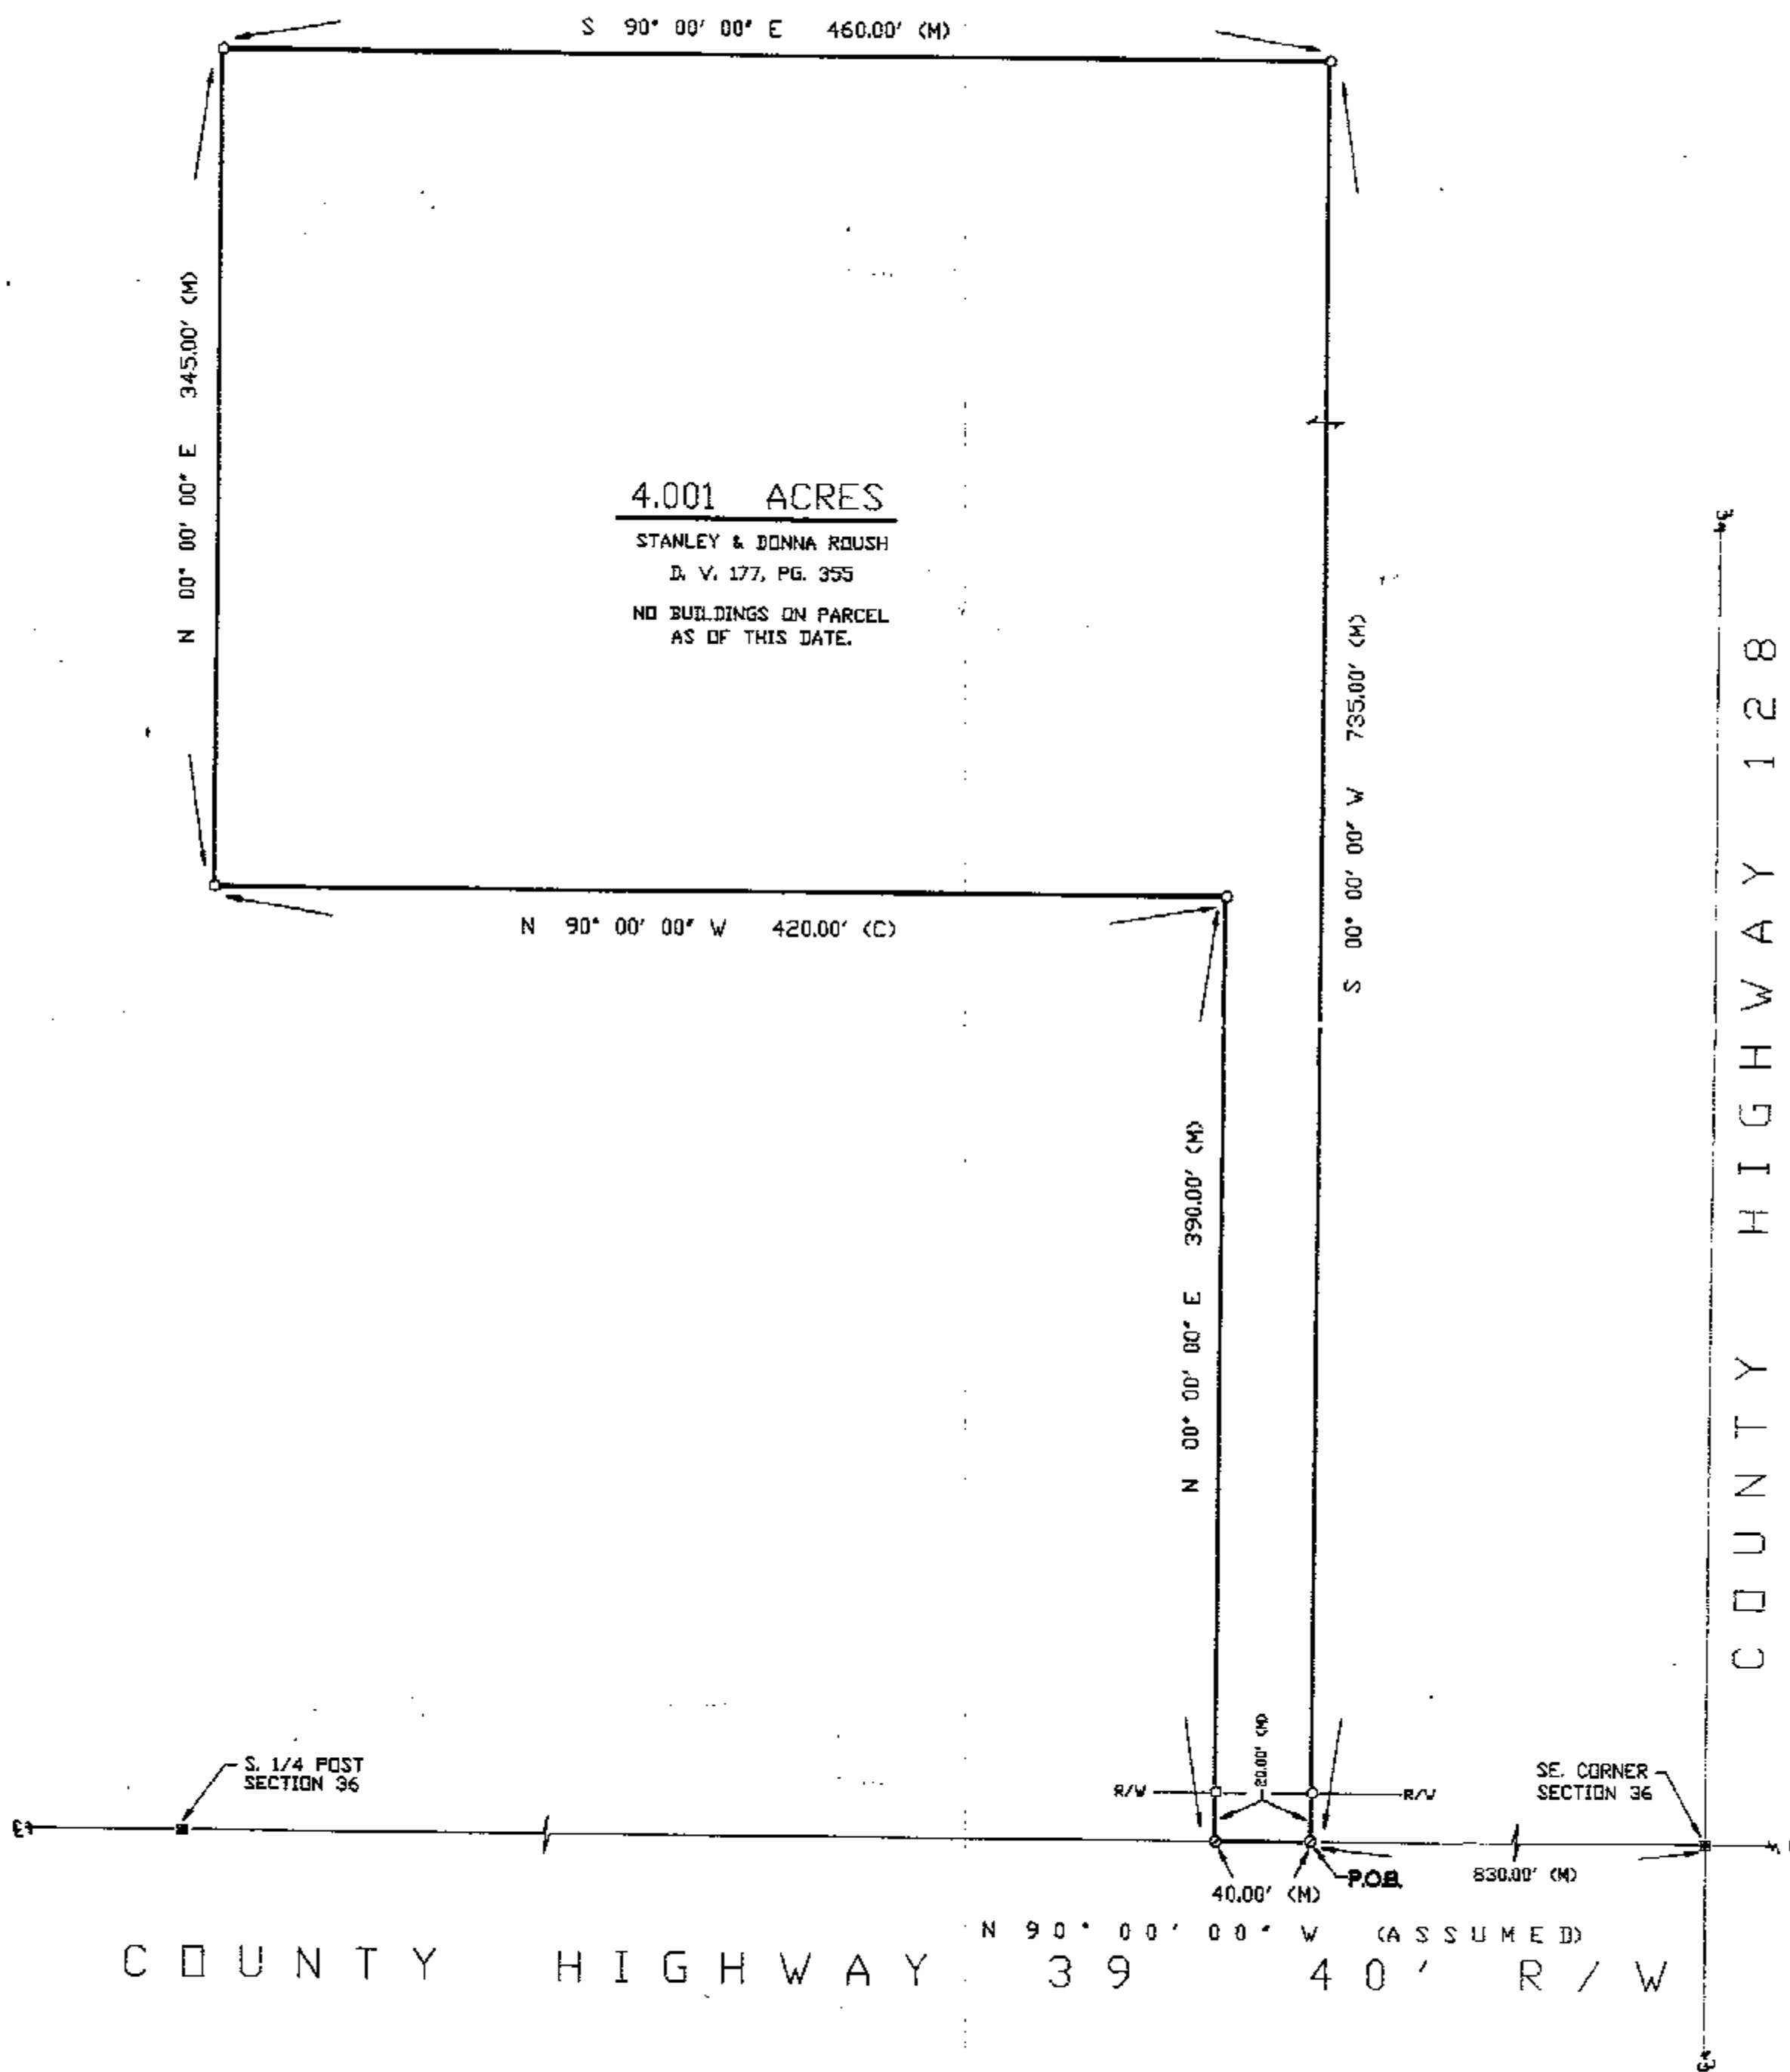

1" = 60'
SCALE
60 0 60
FEET

REFERENCES

DEED VOLUME AND PAGE AS SHOWN
WYANDOT COUNTY CORNERSTONE REFERENCES
SURVEY VOLUME 3, PAGE 180
SURVEY VOLUME 6, PAGE 163

SURVEY NUMBER: 9696
VOLUME: C, PAGE: 030
FILING DATE: 10-30-96

NOTE: ALL IRON ROD SET ARE 5/8" DIA. x 30" LENGTH
WITH PERSONALIZED CAPS (HANK AND ASSOC.)
DRIVEN FLUSH.

LEGEND

SET	FOUND	DESCRIPTION
△	▲	STONE
⊠	■	MONUMENT BOX
⊙	●	CONC. MONUMENT
⊕	⊗	RAILROAD SPIKE
○	●	NAIL
○	●	IRON ROD
○	●	IRON PIPE
○	●	DRILL HOLE
○	■	WOOD POST
D		DEED
P		PLAT
M		MEASURED
S		SURVEYED
C		CALCULATED

I HEREBY DECLARE THAT THE ABOVE PARCEL WAS
SURVEYED DURING OCTOBER, 1996
PROPERTY LINES SHOWN ARE LOCATED FROM DEEDS
ON RECORD AND ARE USED LINES. BEARINGS ARE
ASSUMED FOR ANGULAR MEASUREMENT ONLY. ALL
INFORMATION SHOWN IS TRUE AND CORRECT TO THE
BEST OF MY KNOWLEDGE AND BELIEF (PER CHAPTER
4733-37 OF THE OHIO REVISED CODE).



James G. Homan, Jr.
JAMES G. HOMAN, JR., P.S. # 6972
DATE

SHEET NO.	1	
	REVISIONS:	
	CHECKED BY:	
	DRAWN BY:	RDR 10-96
SURVEY FOR: TIM RIEDEL		
LOCATED IN THE SE. 1/4 OF SECTION 36, TYMOCHEET TOWNSHIP, T-1-S, R-14-E, WYANDOT COUNTY, OHIO		
HANK AND ASSOCIATES, INC.		
ENGINEERING SURVEYING 137 SOUTH WASHINGTON STREET Tiffin, Ohio 44883 PHONE: (419) 447-4300 FAX: (419) 447-2076		
NO.	96170-S	(718)