

REFERENCES

- DEED VOLUMES & PAGES AS SHOWN
- WYANDOT COUNTY CORNERSTONE RECORDS
- SURVEY VOLUME 4, PAGE 341.
- SURVEY VOLUME 6, PAGE 176.
- ORIGINAL US GOV'T FIELD NOTES.

LEGEND



SET	FOUND	DESCRIPTION
●	●	MONUMENT
○	○	RAILROAD SPIKE
○	○	NAIL
○	○	IRON PIPE
○	○	DRILL HOLE
○	○	1/2" IRON ROD WITH PERSONALIZED CAP
○	○	IRON ROD
○	○	FENCE POST
○	○	STONE
○	○	MONUMENT BOX
○	○	CONCRETE MONUMENT
X-X	X-X	FENCE
D	D	DEED
P	P	PLAY
M	M	MEASURED
C	C	CALCULATED
φ	φ	DIAMETER
SR	SR	SURVEY RECORD
E/P	E/P	EDGE OF PAVEMENT
L.A. R/W	L.A. R/W	LIMITED ACCESS R/W
⊕	⊕	CONCRETE RIGHT OF WAY MARKER
P/L	P/L	PROPERTY LINE
□	□	HOUSE
□	□	GARAGE
□	□	BARN
□	□	SHED
I	I	STEEL I-BEAM
~	~	WATERWAY / TIE
~	~	SURFACE DRAINAGE

Note: This survey does not include a title search. Easements or other encumbrances on or over the land are not shown on this survey.

I hereby declare that I have surveyed the above described property during March, 1997. This survey is subject to all legal highways, easements, restrictions, leases of record and of records in respective utility offices. The bearings referred to herein are based on an assumed meridian and are only for the purpose of angular measurements.



Victor B. Koehler 04-07-97
VICTOR B. KOEHLER, P.S. NO. 7457 DATE

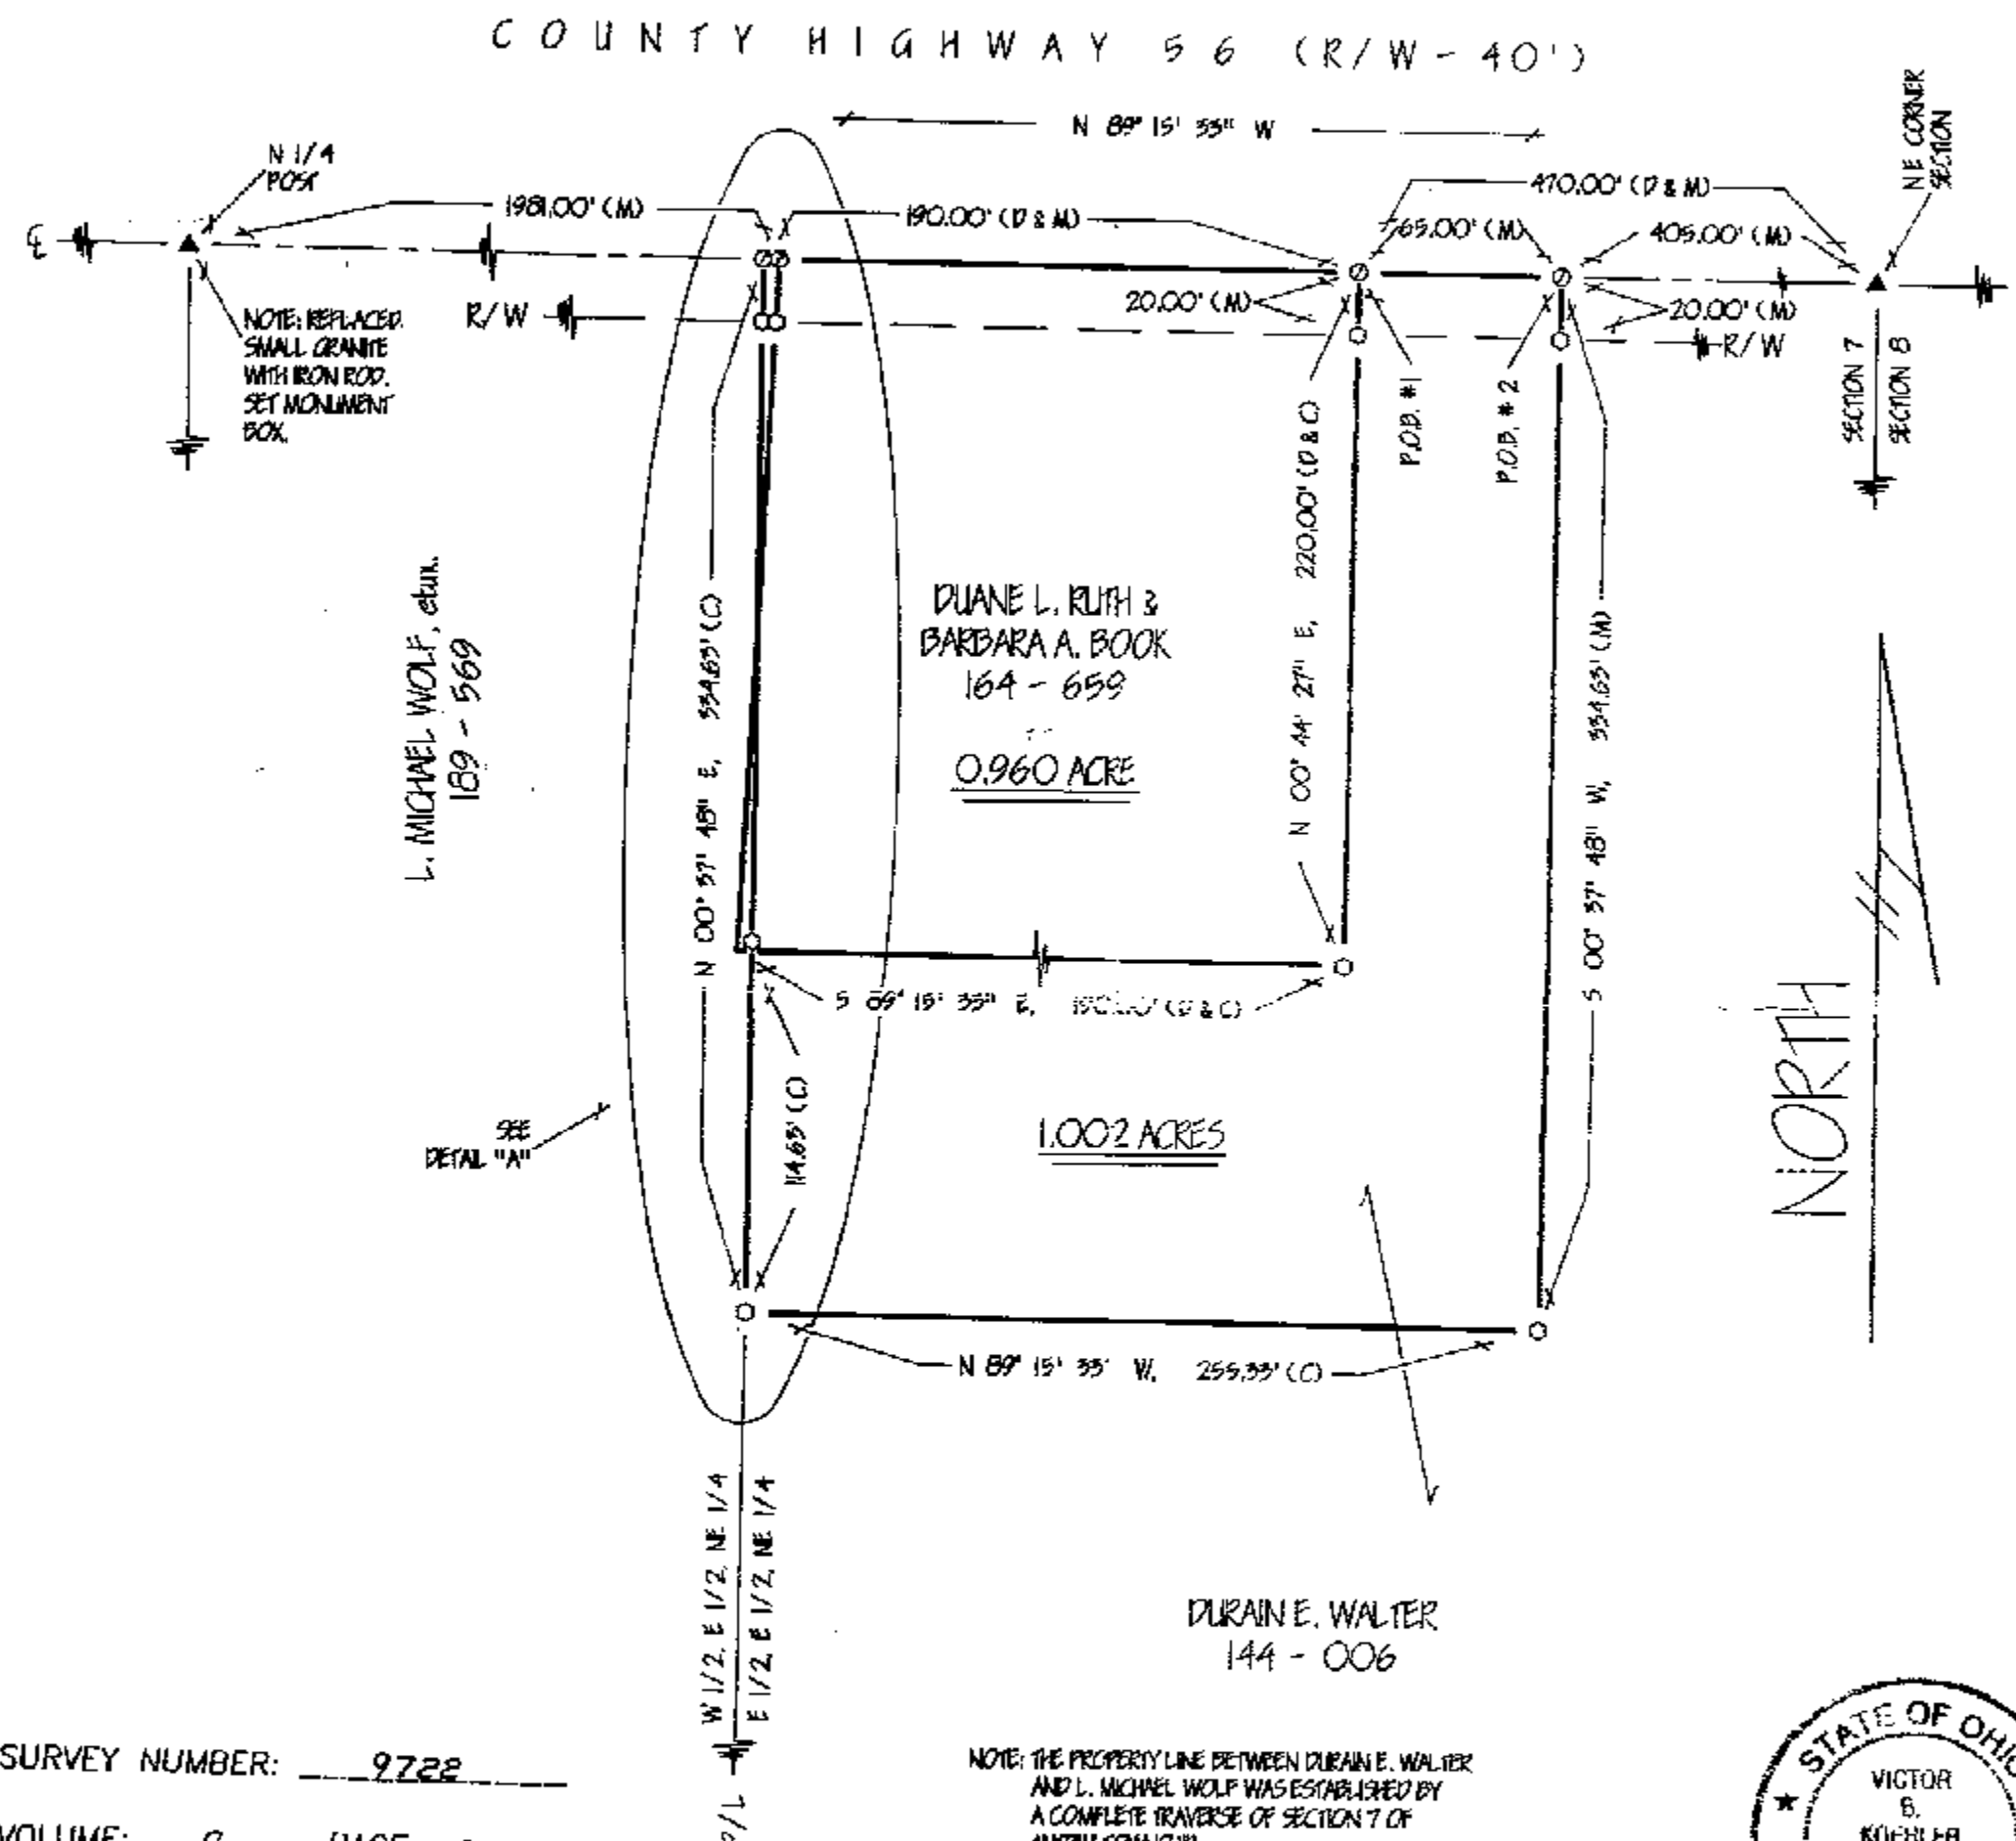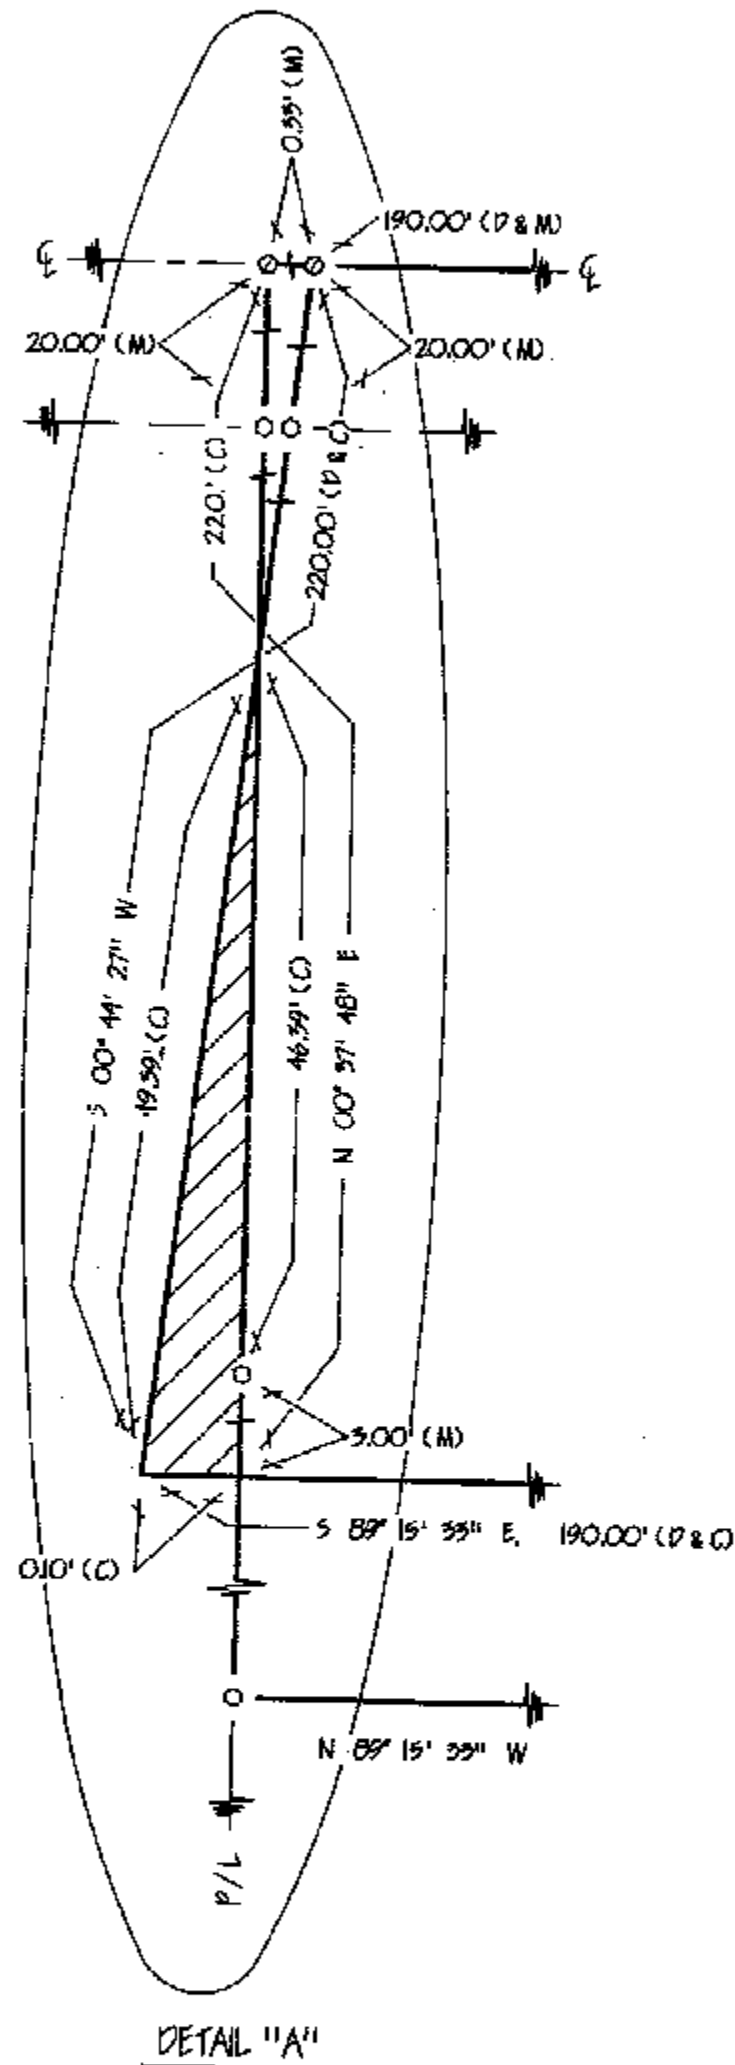

SURVEY NUMBER: 9722
VOLUME: C, PAGE: 053
FILING DATE: 4-25-97

NOTE: THE PROPERTY LINE BETWEEN DURAIN E. WALTER AND L. MICHAEL WOLF WAS ESTABLISHED BY A COMPLETE TRAVERSE OF SECTION 7 OF ANTRIM TOWNSHIP.

DRAWN BY	CHECKED BY	REVISION
FRS 04-02-97	VRK 04-03-97	

SURVEY FOR: DUANE L. RUTH

LOCATED IN PART OF THE NORTHEAST
QUARTER OF SECTION 7, T-3-S, R-15-E,
ANTRIM TOWNSHIP, WYANDOT COUNTY, OHIO.

VICTOR B. KOEHLER, P.S.
P.O. BOX 28
UPPER SANDUSKY, OHIO 43351
419-294-5388