
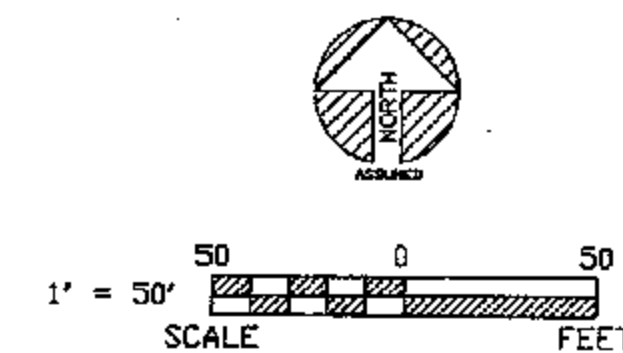


CURVE DATA						
CURVE	LOT	RADIUS	CENTRAL ANGLE	LENGTH	TANGENT	CHORD
C1	3	268.61'	18° 38' 57"	87.43'	44.10'	87.04'
C2	3	362.00'	06° 21' 23"	40.16'	20.30'	40.14'
C3	4	113.70'	62° 01' 09"	123.07'	68.34'	117.15'
C4	4	680.00'	08° 43' 48"	103.61'	51.91'	103.51'
C5	8	113.70'	06° 07' 52"	12.17'	6.09'	12.16'
C6	9	236.02'	21° 28' 02"	88.43'	44.74'	87.91'

SURVEY NUMBER: 9737
VOLUME: C PAGE: 062
FILING DATE: 5-30-97

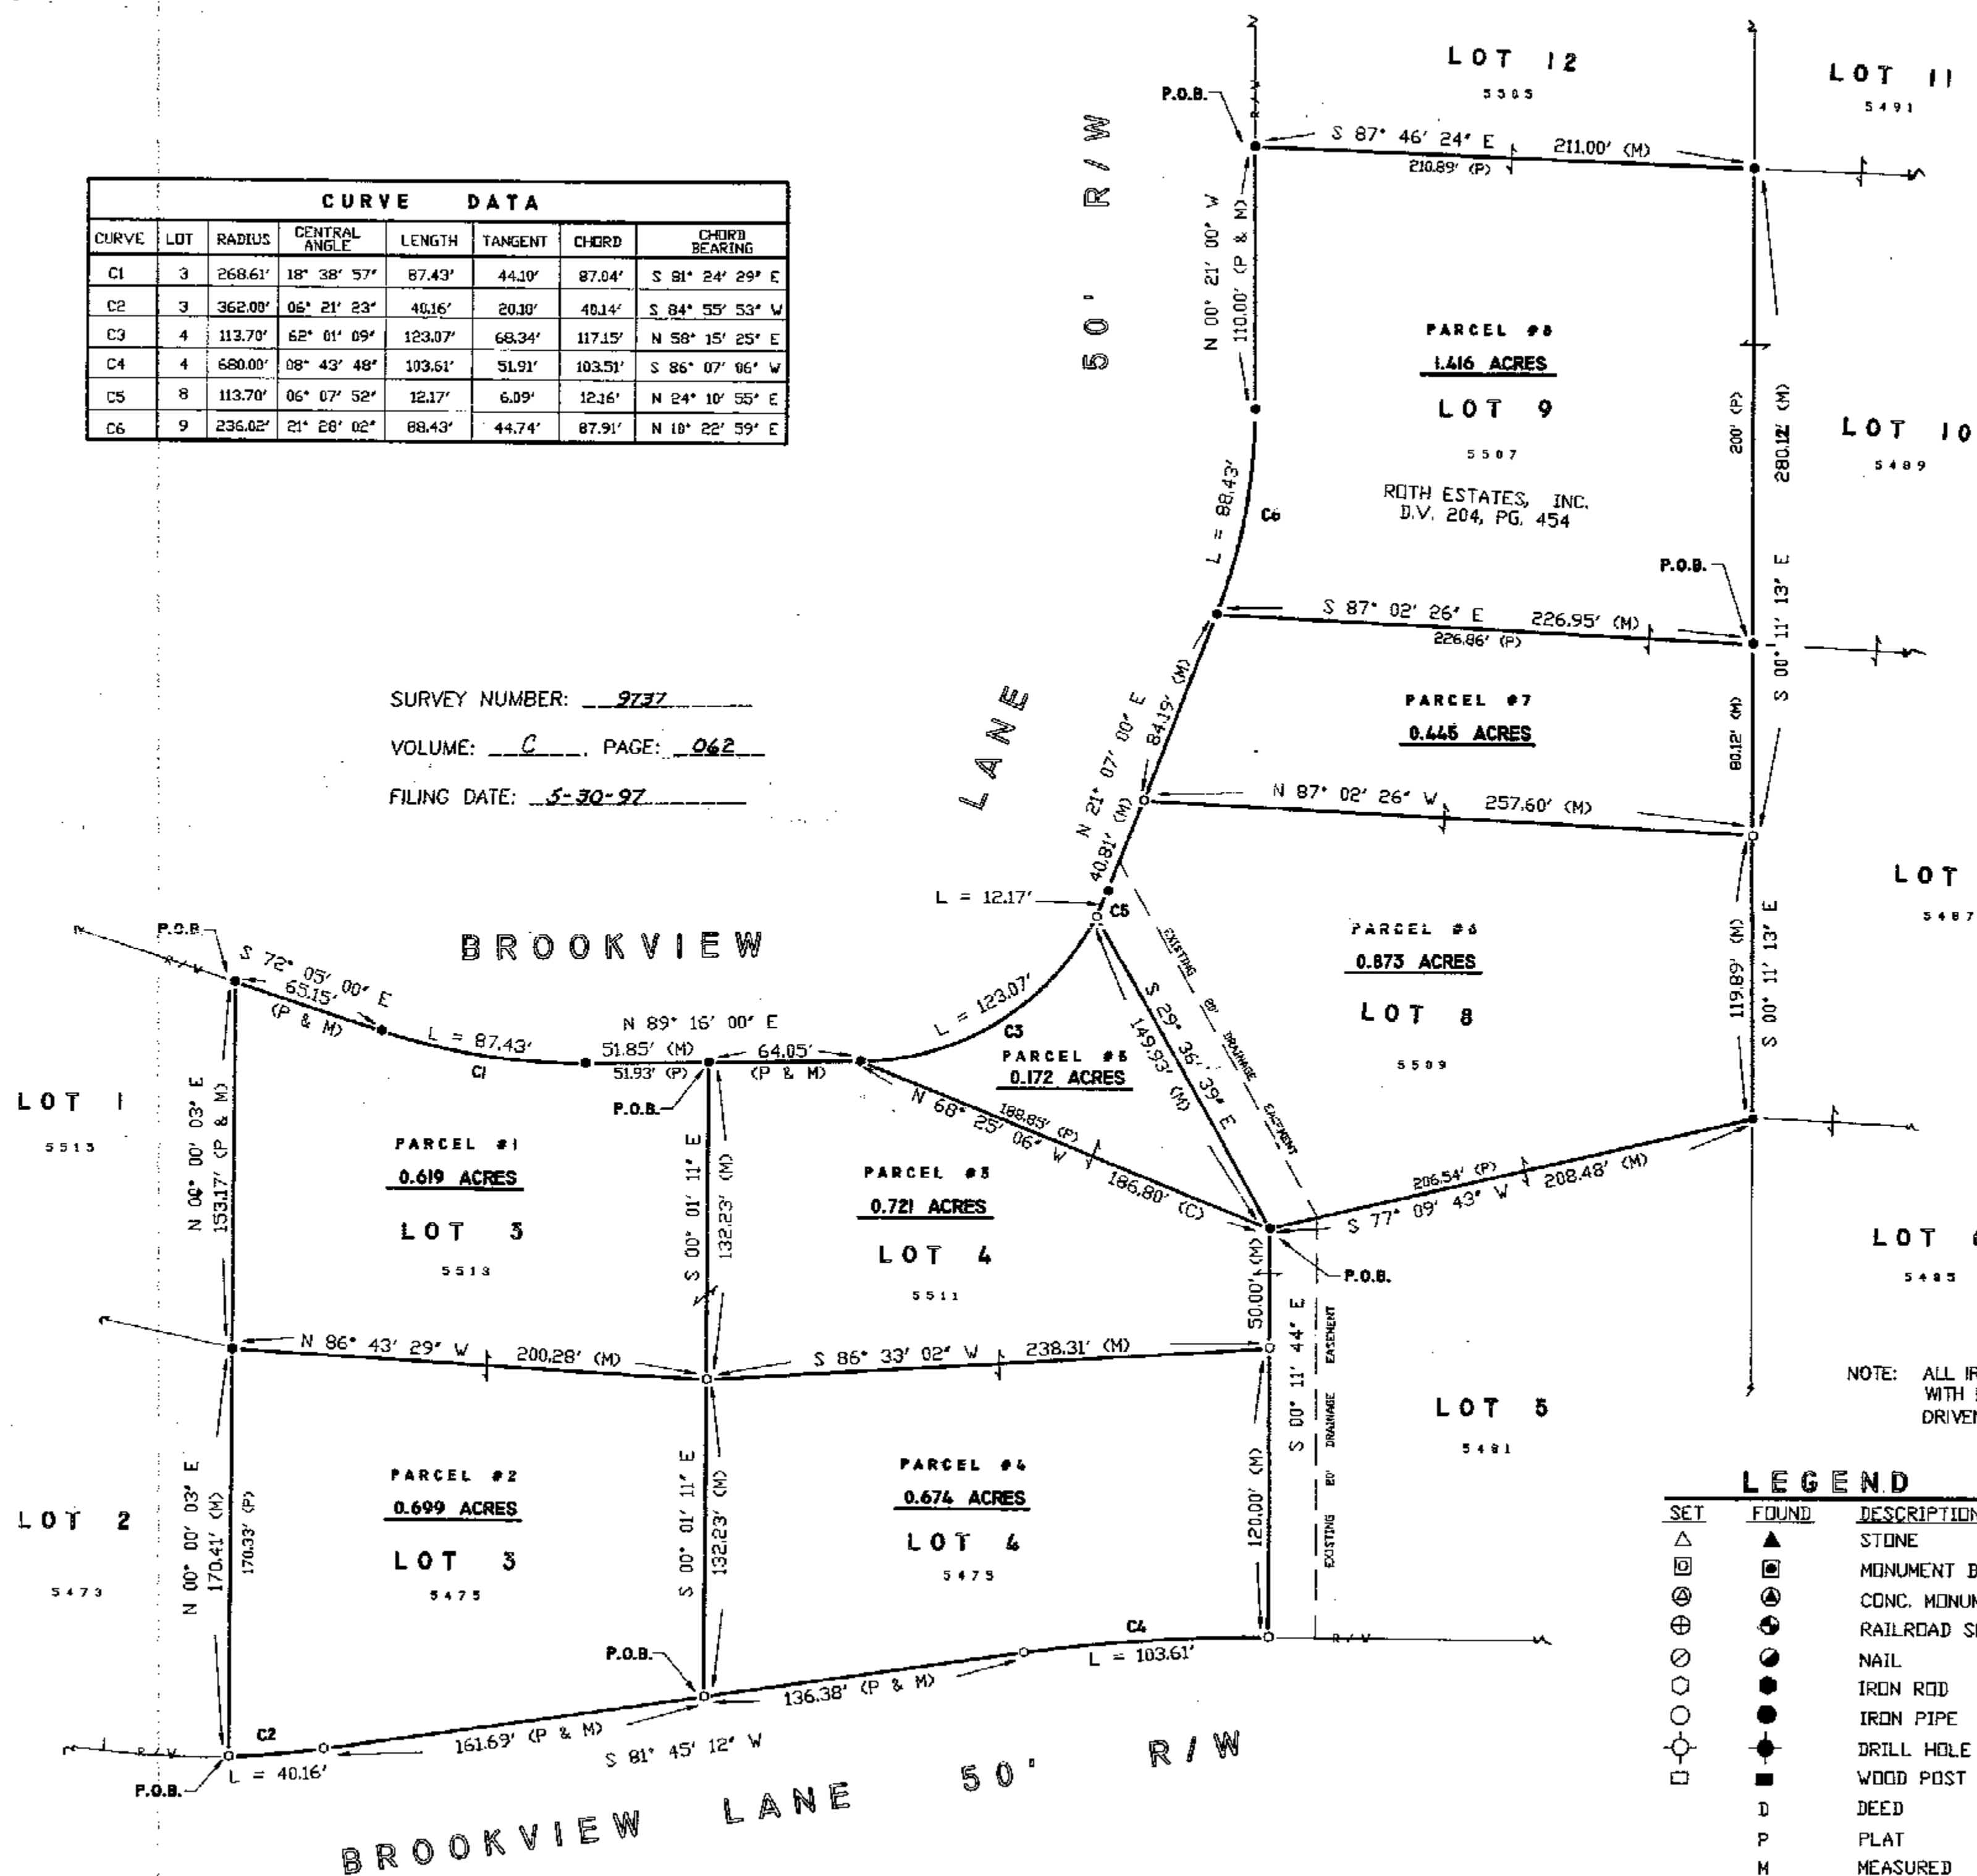

REFERENCES

DEED VOLUME AND PAGE AS SHOWN

PLAT VOLUME 4, PAGE 20
PLAT VOLUME 4, PAGE 21
PLAT VOLUME 4, PAGE 23
PLAT VOLUME 4, PAGE 95
PLAT VOLUME 4, PAGE 97

ACREAGE SUMMARY:

ORIGINAL LOT 3: PARCEL #1 & #2
PARCEL #1: 0.619 ACRES
PARCEL #2: 0.699 ACRES
TOTAL: 1.318 ACRES

ORIGINAL LOT 4: PARCEL #3 & #4
PARCEL #3: 0.549 ACRES
PARCEL #4: 0.674 ACRES
TOTAL: 1.223 ACRES

PARCEL #5: 0.172 ACRES (PART OF LOT 8)
PARCEL #6: 0.549 ACRES (PART OF LOT 4)
TOTAL: 0.721 ACRES

PARCEL #7: 0.445 ACRES (PART OF LOT 8)
PARCEL #8: 0.971 ACRES (LOT 9)
TOTAL: 1.416 ACRES


ORIGINAL LOT 8: PARCEL #5 & #6 & #7
PARCEL #5: 0.172 ACRES
PARCEL #6: 0.973 ACRES
PARCEL #7: 0.445 ACRES
TOTAL: 1.49 ACRES

NOTE: ALL IRON ROD SET ARE 5/8" DIA. x 30" LENGTH
WITH PERSONALIZED CAPS (HANK & ASSOC.)
DRIVEN FLUSH.

LEGEND

SET	FOUND	DESCRIPTION
△	▲	STONE
⊗	⊗	MONUMENT BOX
⊕	⊕	CONC. MONUMENT
⊙	⊙	RAILROAD SPIKE
⊖	⊖	NAIL
⊗	⊗	IRON ROD
⊙	⊙	IRON PIPE
⊖	⊖	DRILL HOLE
⊗	⊗	WOOD POST
D	D	DEED
P	P	PLAT
M	M	MEASURED
S	S	SURVEYED
C	C	CALCULATED

I HEREBY DECLARE THAT THE ABOVE PARCEL WAS
SURVEYED DURING APRIL, 1997
PROPERTY LINES SHOWN ARE LOCATED FROM DEEDS
ON RECORD AND ARE USED LINES. BEARINGS ARE
ASSUMED FOR ANGULAR MEASUREMENT ONLY. ALL
INFORMATION SHOWN IS TRUE AND CORRECT TO THE
BEST OF MY KNOWLEDGE AND BELIEF (PER CHAPTER
4733-37 OF THE OHIO REVISED CODE).

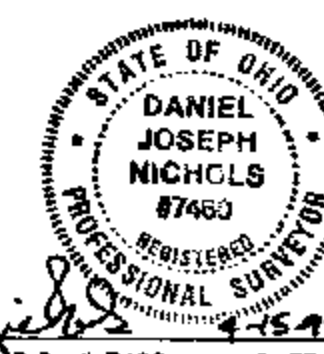

SHEET NO.	REVISIONS	DRAWN BY: DJN	CHECKED BY:	DATE: 4-97
SURVEY FOR JEFF ROTH				
LOCATED IN THE SW 1/4 OF SECTION 26, CRANE TOWNSHIP, T-2-S, R-14-E, AND IN CITY OF UPPER SANDUSKY, WYANDOT COUNTY, OHIO				
HANK AND ASSOCIATES, INC.				
ENGINEERING SURVEYING 137 SOUTH WASHINGTON STREET Tiffin, Ohio 44883 PHONE: (419) 447-4300 FAX: (419) 447-2076				
JOB NO.	96209-S (41)			
DATE	4-15-97			