
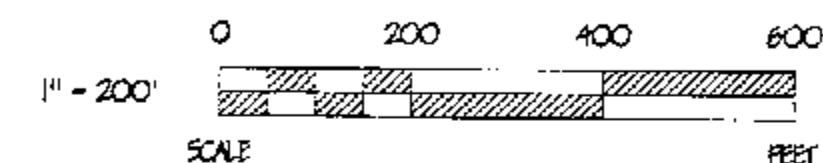


NORTH

LEGEND

SET	FOUND	DESCRIPTION
○	●	MONUMENT
○	●	RAILROAD SPIKE
○	●	NAIL
○	●	IRON PIPE
○	●	DRILL HOLE
○	●	1/2" Ø IRON ROD WITH PERSONALIZED CAP
○	●	IRON ROD
○	●	FENCE POST
○	●	STONE
○	●	MONUMENT BOX
○	□	CONCRETE MONUMENT
X-X		FENCE
D		DEED
P		PLAT
M		MEASURED
C		CALCULATED
Ø		DIAMETER
SR		SURVEY RECORD
E/P		EDGE OF PAVEMENT
L.A. R/W		LIMITED ACCESS R/W
⊙		CONCRETE RIGHT OF WAY MARKER
P/L		PROPERTY LINE
□		HOUSE
□		GARAGE
□		BARN
□		SHED
—		STEEL I-BEAM
—		WATERWAY / FILL
—		SURFACE DRAINAGE

SURVEY NUMBER: 9739
VOLUME: C, PAGE: 064
FILING DATE: 6-8-97

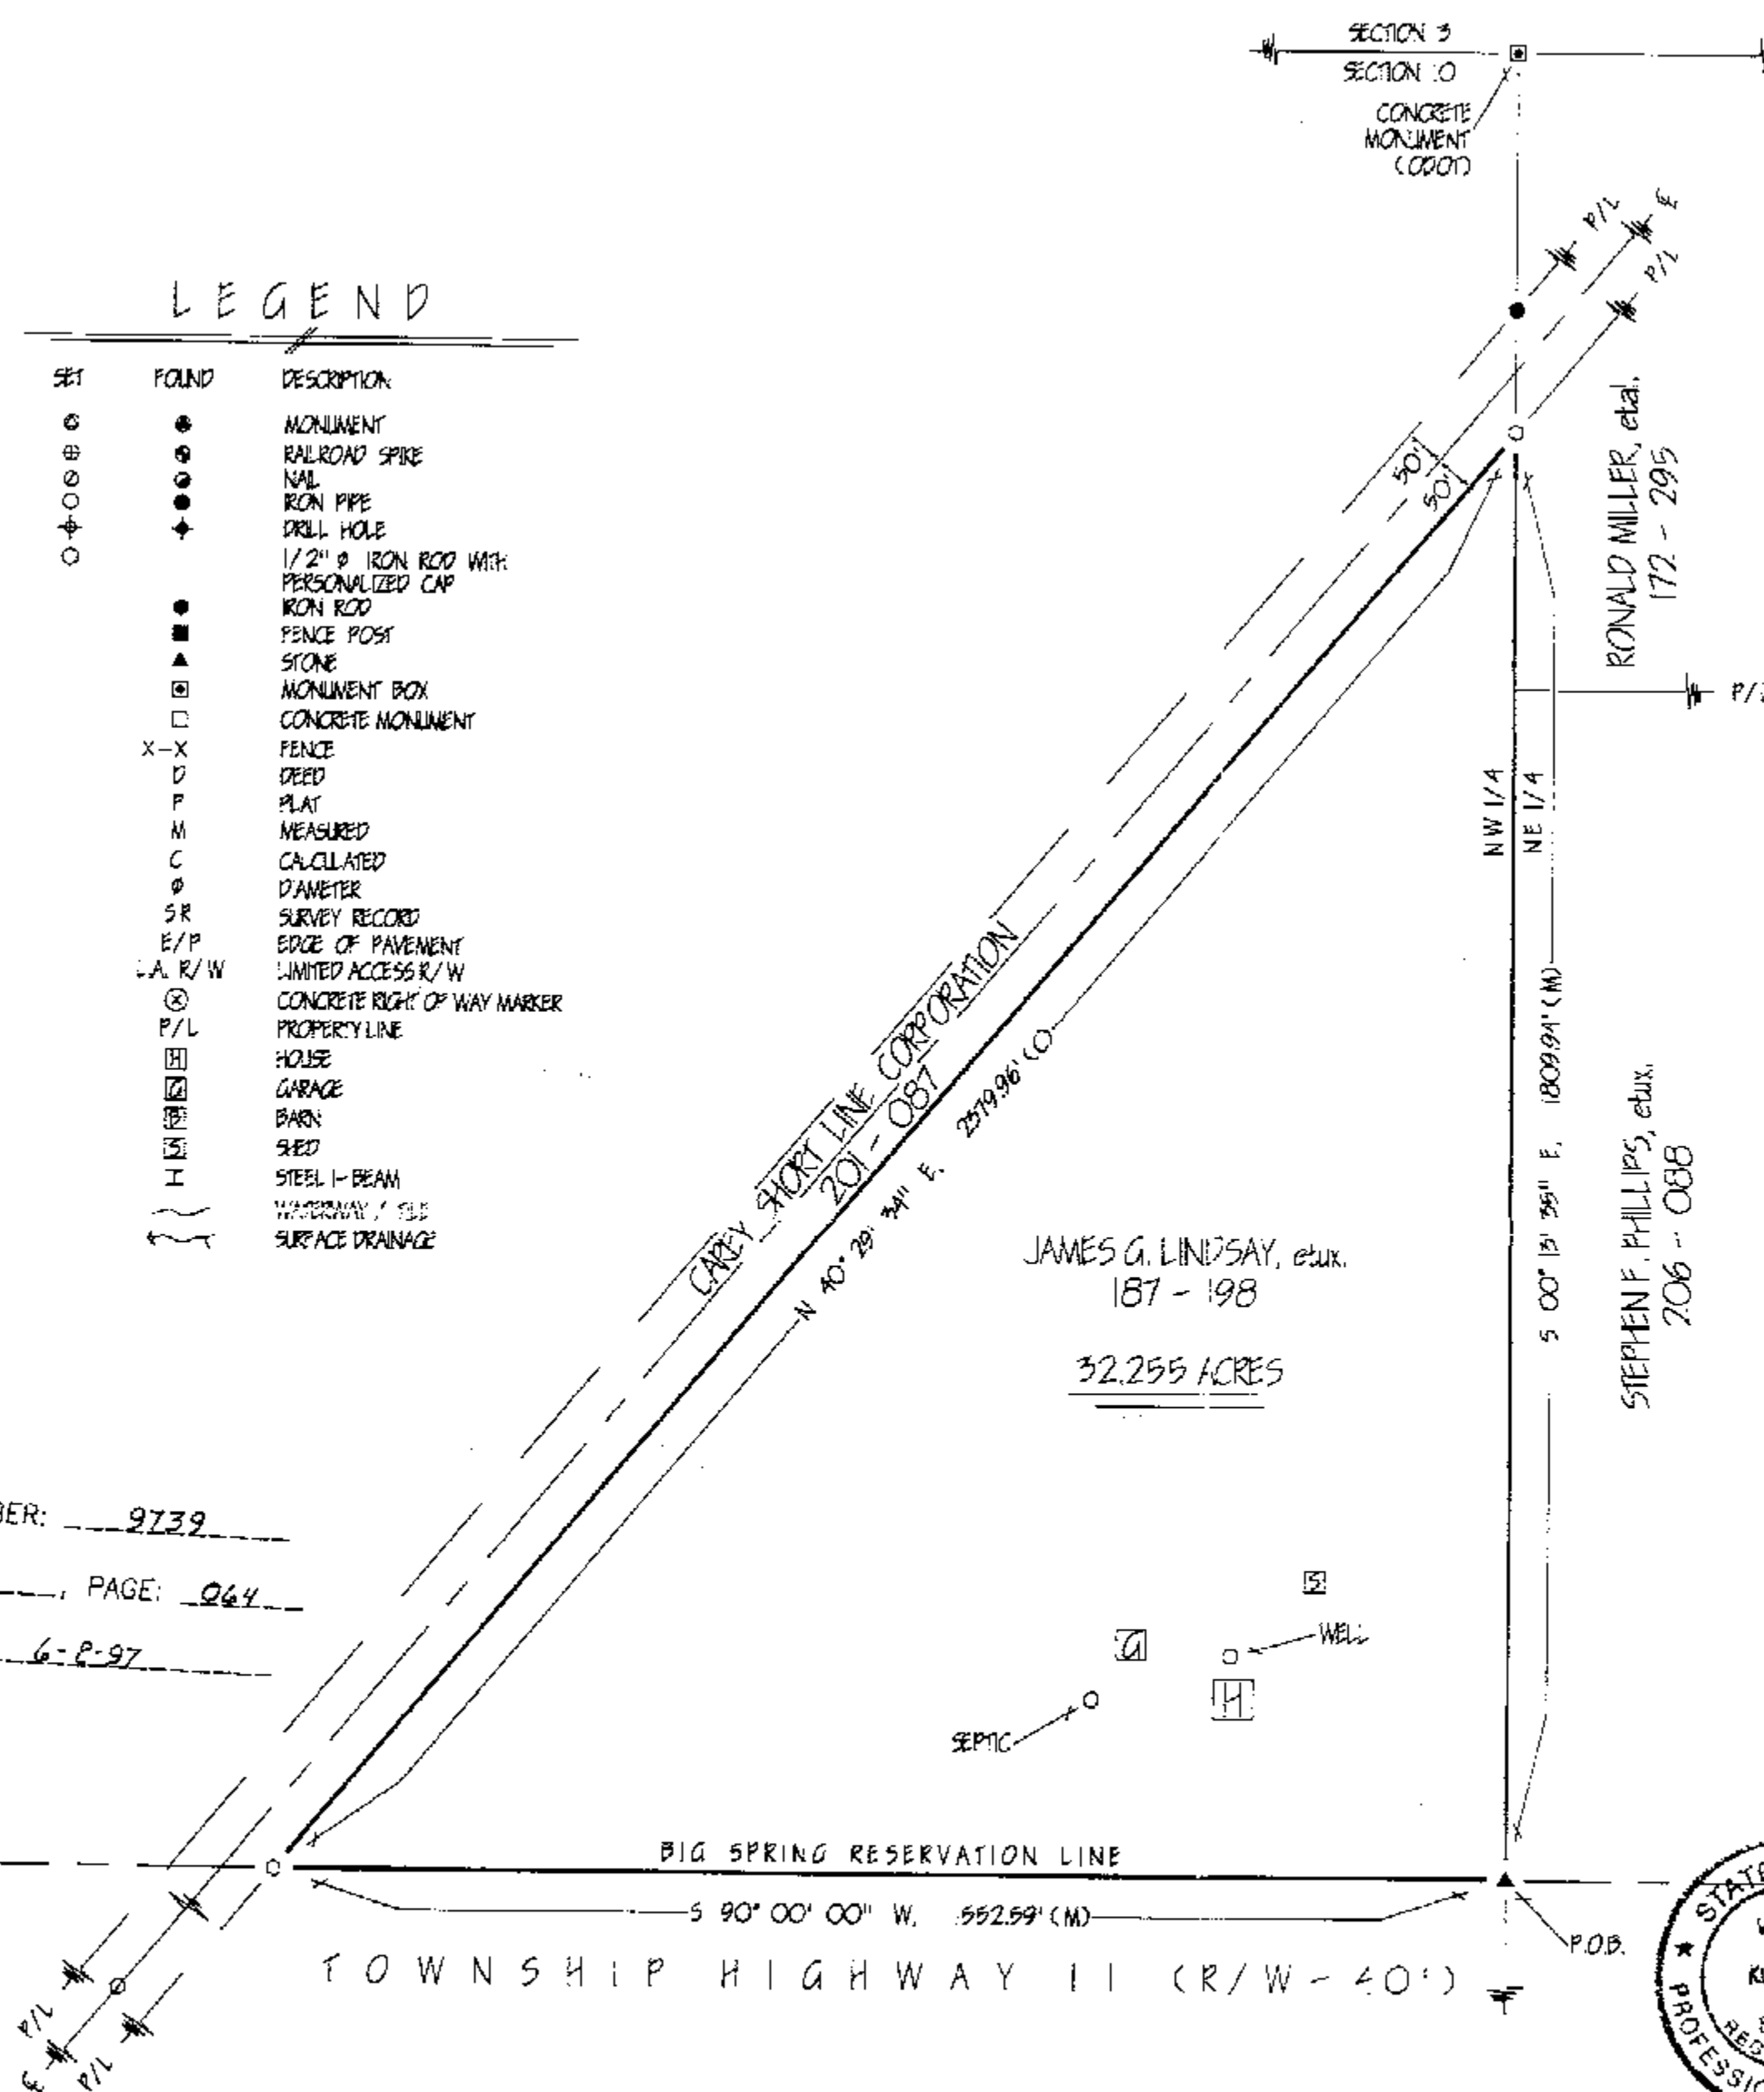

REFERENCES

- DEED VOLUMES & PAGES AS SHOWN
- WYANDOT COUNTY CORNERSTONE RECORDS
- SURVEY VOLUME 6, PAGE 179

NOTE: BUILDINGS SHOWN
ARE NOT TO SCALE.

Note: This survey does not include a title search.
Easements or other encumbrances on or over
the land are not shown on this survey,
this survey.

I hereby declare that I have surveyed the above
described property during May, 1997.
This survey is subject to all legal highways,
easements, restrictions, leases of record and of
records in respective utility offices.
The bearings referred to hereon are based on
an assumed meridian and are only for the purpose
of angular measurements.



Victor B. Koehler 05-21-97
VICTOR B. KOEHLER, P.S. NO. 7457 DATE

5-05016	DRAWN BY	CHECKED BY	REVISION
1	FRS 05-18-97	VBK 05-19-97	

SURVEY FOR: STEPHEN F. PHILLIPS

LOCATED IN PART OF THE NORTHWEST
QUARTER OF SECTION 10, T-1-S, R-3-E,
CRAWFORD TOWNSHIP, WYANDOT COUNTY, OHIO.

VICTOR B. KOEHLER, P.S.

P.O. BOX 28
UPPER SANDUSKY, OHIO 43351
419-294-5388