
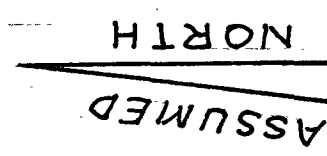


SURVEY FOR: HOWARD BECK


DEED REF.: VOL. 146, PG. 444
SURVEY REF.: O.D.O.T PLANS
WYA.-23-27.38 43/48 & 48/48
WYA.-103-4.94-6518/48 & 15/48

PT SE 4
SEC. 19
T. 1 S., R. 13 E.
TWP. CRAWFORD
COUNTY WYANDOT
OHIO

- LEGEND
- SET 1/2" φ PERSONALIZED IRON PIPE
 - ⊗ SET 1/2" φ HEAD NAIL
 - SET IRON PIN
 - ▲ FOUND STONE & MON BOX
 - FOUND NAIL

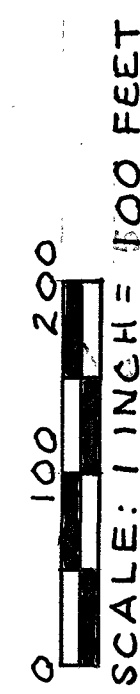

THE BASIS OF BEARINGS IS
BASED ON THE CENTERLINE
ASSUMED BEARING OF
COUNTY ROAD NUMBER 96
AND ALL OTHER BEARINGS
ARE FROM ANGLES AND
DISTANCES MEASURED IN
THE FIELD.

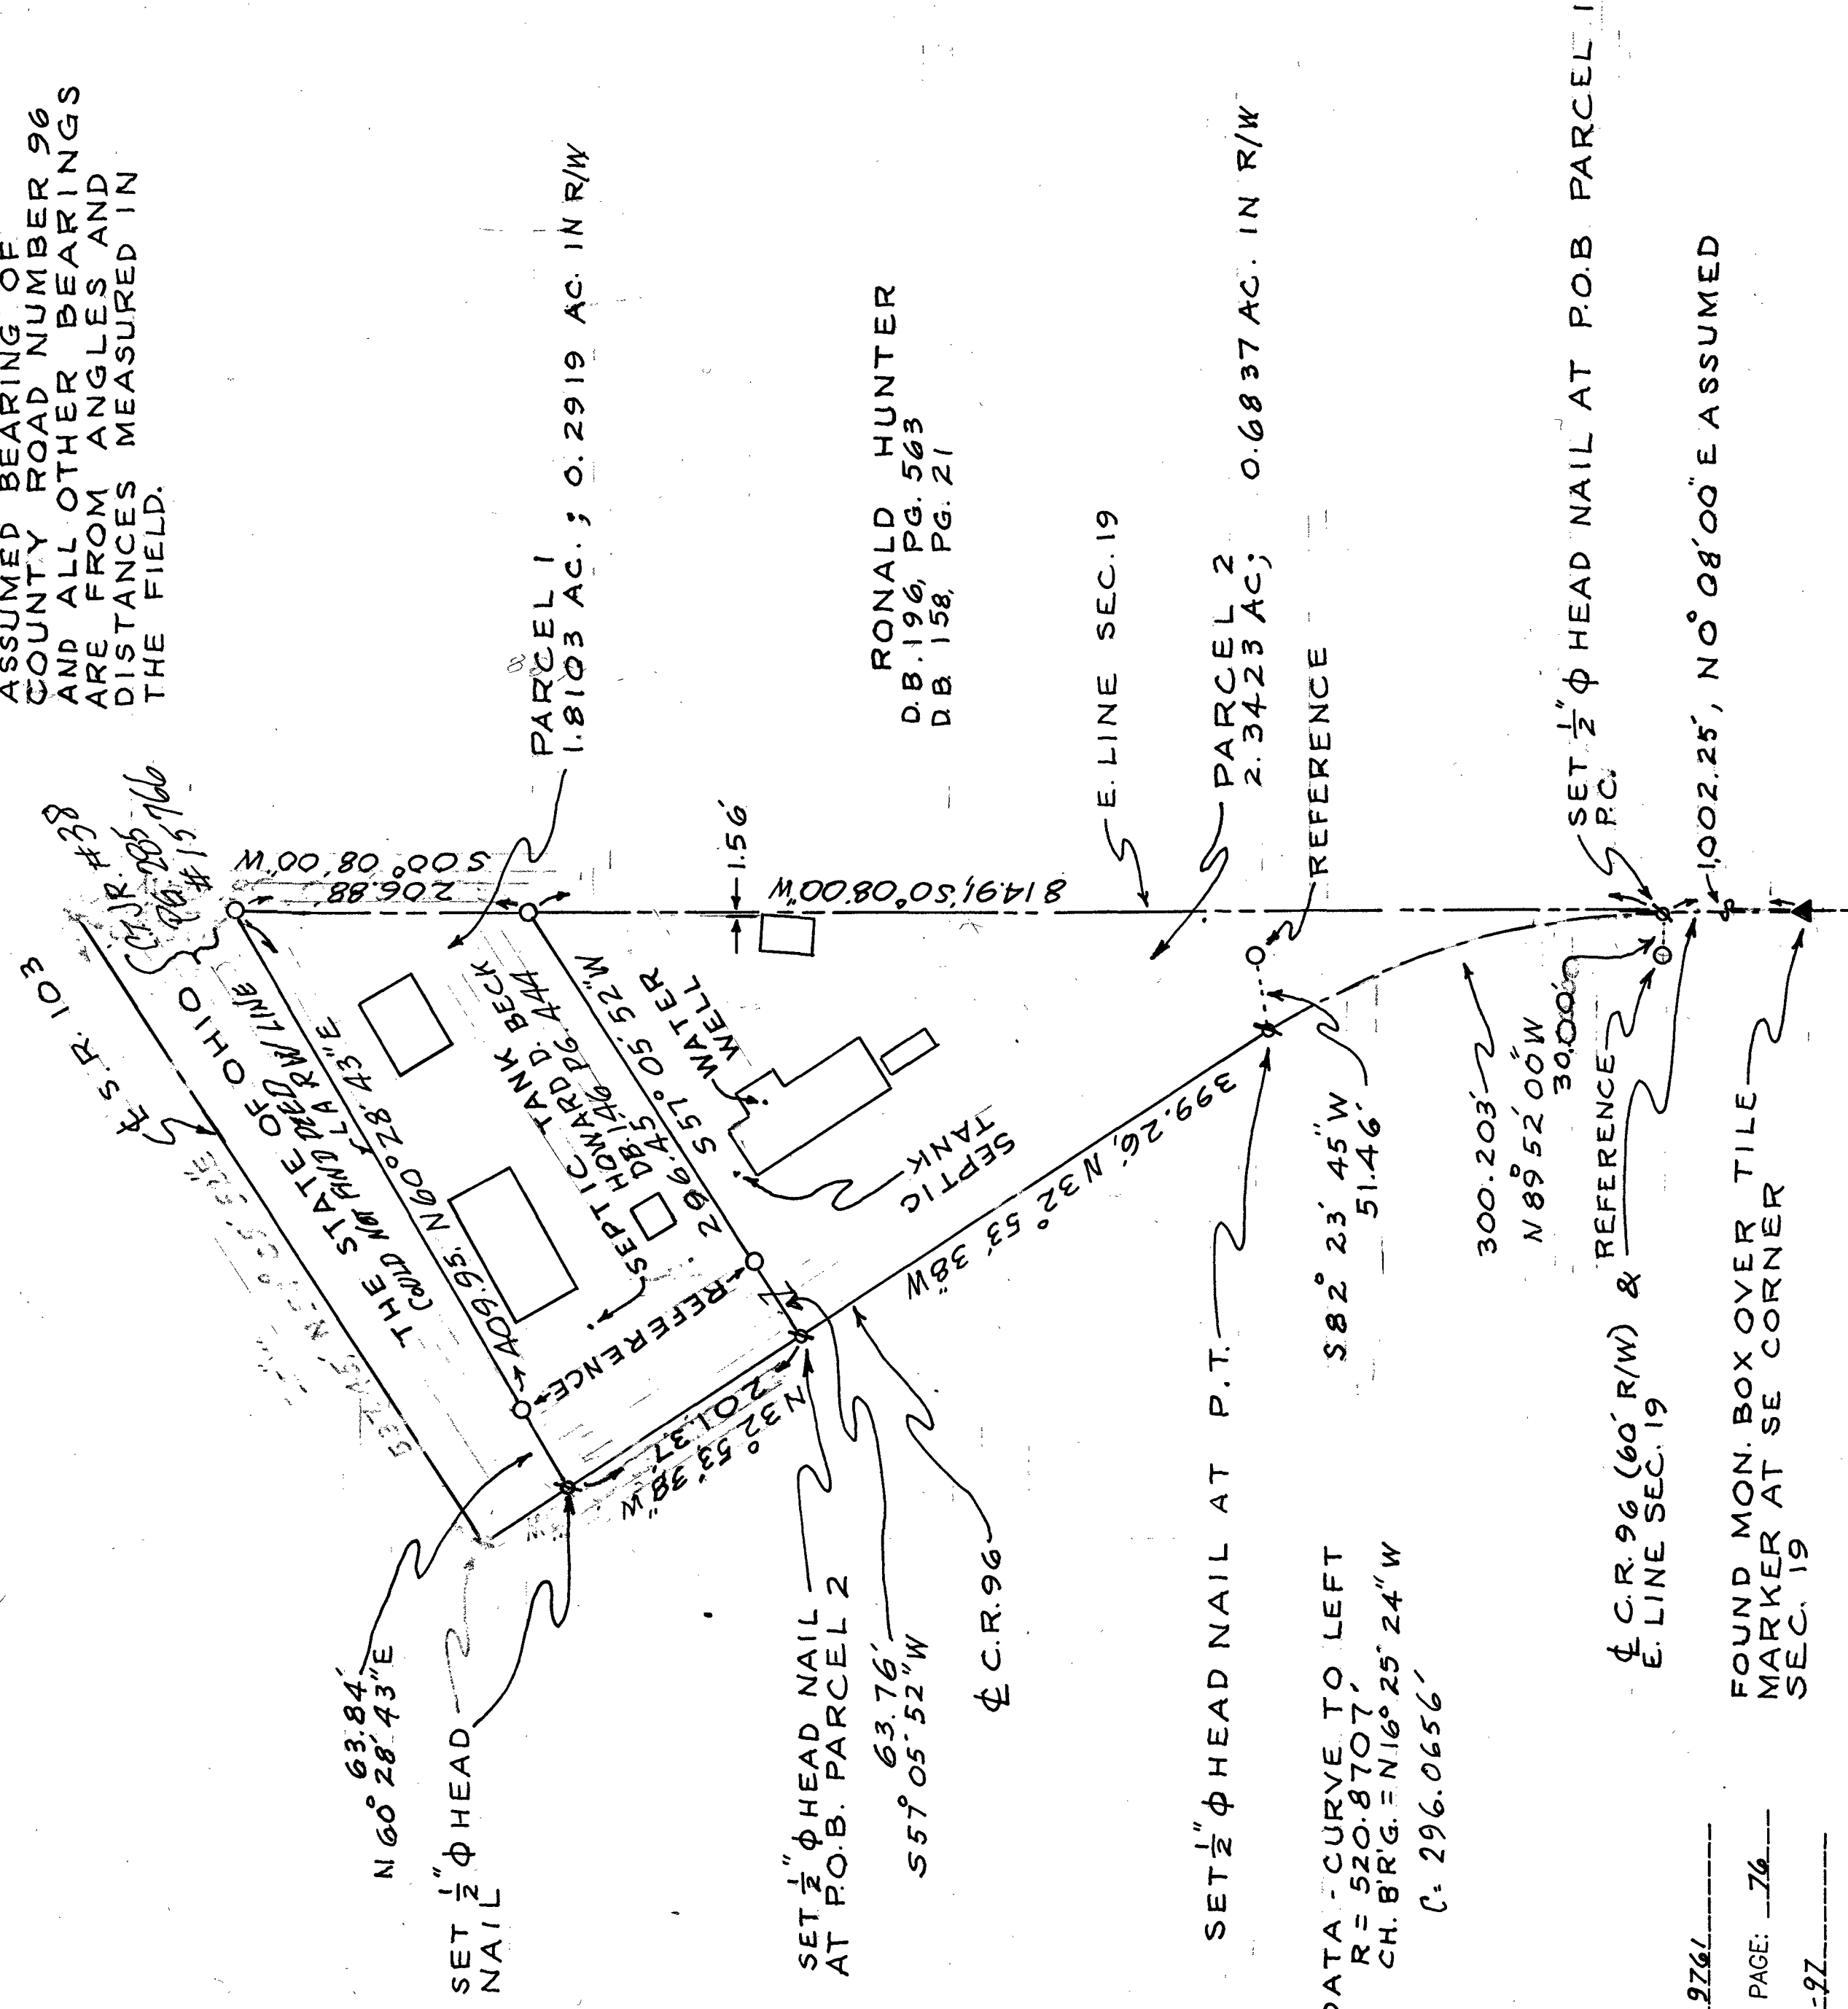

SURVEY NUMBER: 2761
VOLUME: 2, PAGE: 76
FILING DATE: 7-30-97



I HEREBY CERTIFY THE ABOVE PLAT TO BE TRUE
AND CORRECT ACCORDING TO A SURVEY.
MADE IN JULY 11, 1997

OHIO REGISTERED SURVEYOR NO. 5647

BY Jerry B. Weininger

JERRY B. WEININGER
6569 C.R. 2
MC CUTCHELVILLE, OH. 44844-0186