



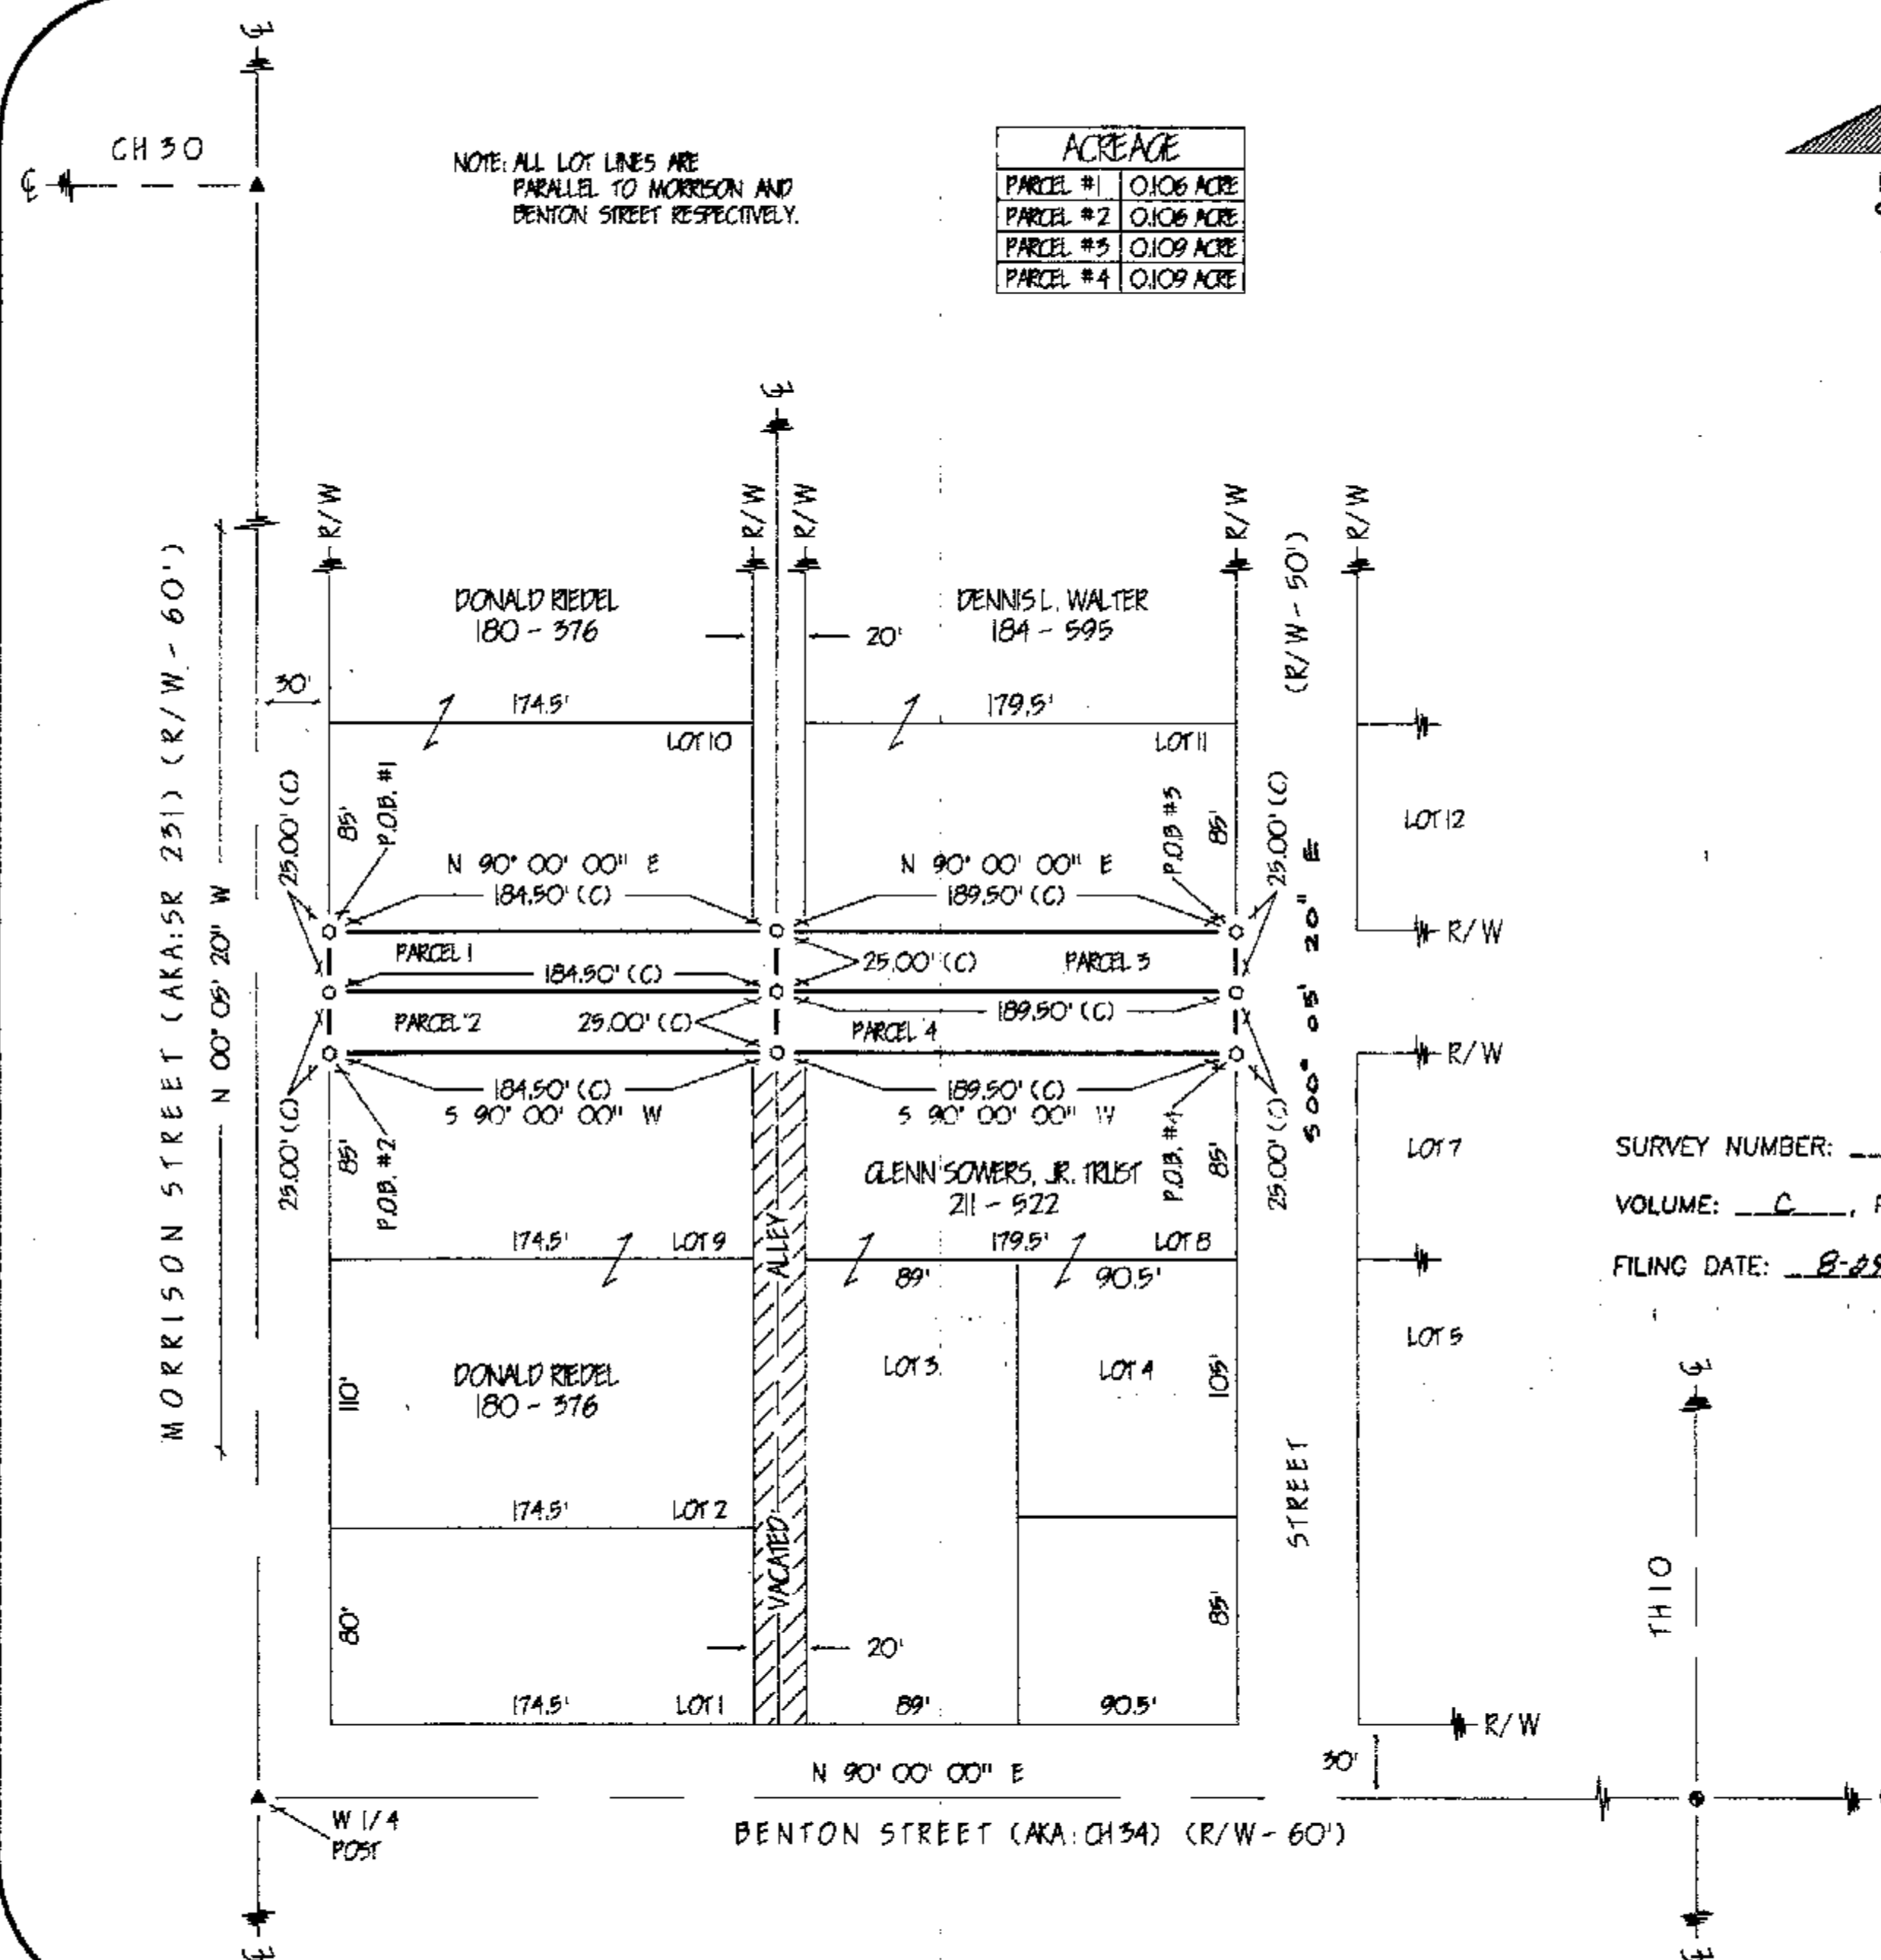

ACREAGE	
PARCEL #1	0.106 ACRE
PARCEL #2	0.106 ACRE
PARCEL #3	0.109 ACRE
PARCEL #4	0.109 ACRE

NOTE: ALL LOT LINES ARE
PARALLEL TO MORRISON AND
BENTON STREET RESPECTIVELY.

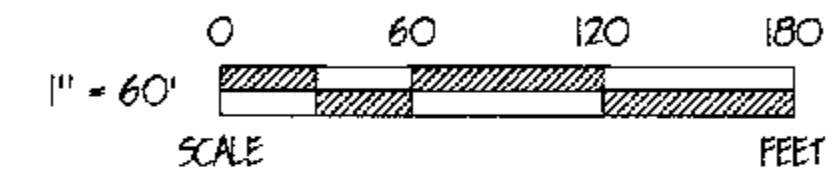

REFERENCES

- DEED VOLUMES & PAGES AS SHOWN
- WYANDOT COUNTY CORNERSTONE RECORDS
- PLAT BOOK 2, PAGE 17.

LEGEND

SET	FOUND	DESCRIPTION	DESCRIPTION
●	●	MONUMENT	C
⊙	⊙	RAILROAD SPIRE	Ø
⊕	⊕	NAIL	SR
⊖	⊖	IRON PIPE	E/P
⊗	⊗	DRILL HOLE	L.A. R/W
⊘	⊘	1/2" Ø IRON ROD W/ PERSONALIZED CAP	⊗
⊙	⊙	IRON ROD	P/L
●	●	FENCE POST	■
■	■	STONE	□
□	□	MONUMENT BOX	□
□	□	CONCRETE MONUMENT	□
X-X	X-X	FENCE	□
D	D	DEED	I
P	P	PLAT	~
M	M	MEASURED	~
			~
			~

SURVEY NUMBER: 9766
VOLUME: C, PAGE: B1
FILING DATE: 8-29-97

NOTE: THIS SURVEY DOES NOT INCLUDE A TITLE SEARCH.
EASEMENTS OR OTHER ENCUMBRANCES ON OR
OVER THE LAND ARE NOT SHOWN ON THIS SURVEY.

I HEREBY DECLARE THAT I HAVE SURVEYED THE ABOVE
DESCRIBED PROPERTY DURING JULY 1997.
THIS SURVEY IS SUBJECT TO ALL LEGAL HIGHWAYS,
EASEMENTS, RESTRICTIONS, LEASES OF RECORD
AND OF RECORDS IN RESPECTIVE UTILITY OFFICES.
THE BEARINGS REFERRED TO HEREON ARE BASED
ON AN ASSUMED MERIDIAN AND ARE ONLY FOR
THE PURPOSE OF ANGULAR MEASUREMENT.



Victor B. Koehler 08-08-97
VICTOR B. KOEHLER, P.S. NO. 7457 DATE

9708-5	1	DRAWN BY	CHECKED BY	REVISION
		FRS	VBK	
		8-3-97	8-4-97	

STREET VACATION PLAT - PETERSBURG

LOCATED IN PART OF THE VILLAGE OF PETERSBURG
IN SECTION 27, T-1-S, R-15-E,
SYCAMORE TOWNSHIP, WYANDOT COUNTY, OHIO.

VICTOR B. KOEHLER, P.S.

P.O. BOX 28
UPPER SANDUSKY, OHIO 43351
419-294-5388