

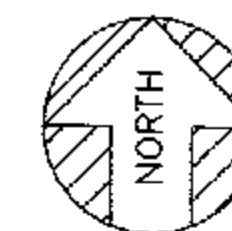


LEGEND

○ 1/2" Ø PERSONALIZED IRON PIPE SET

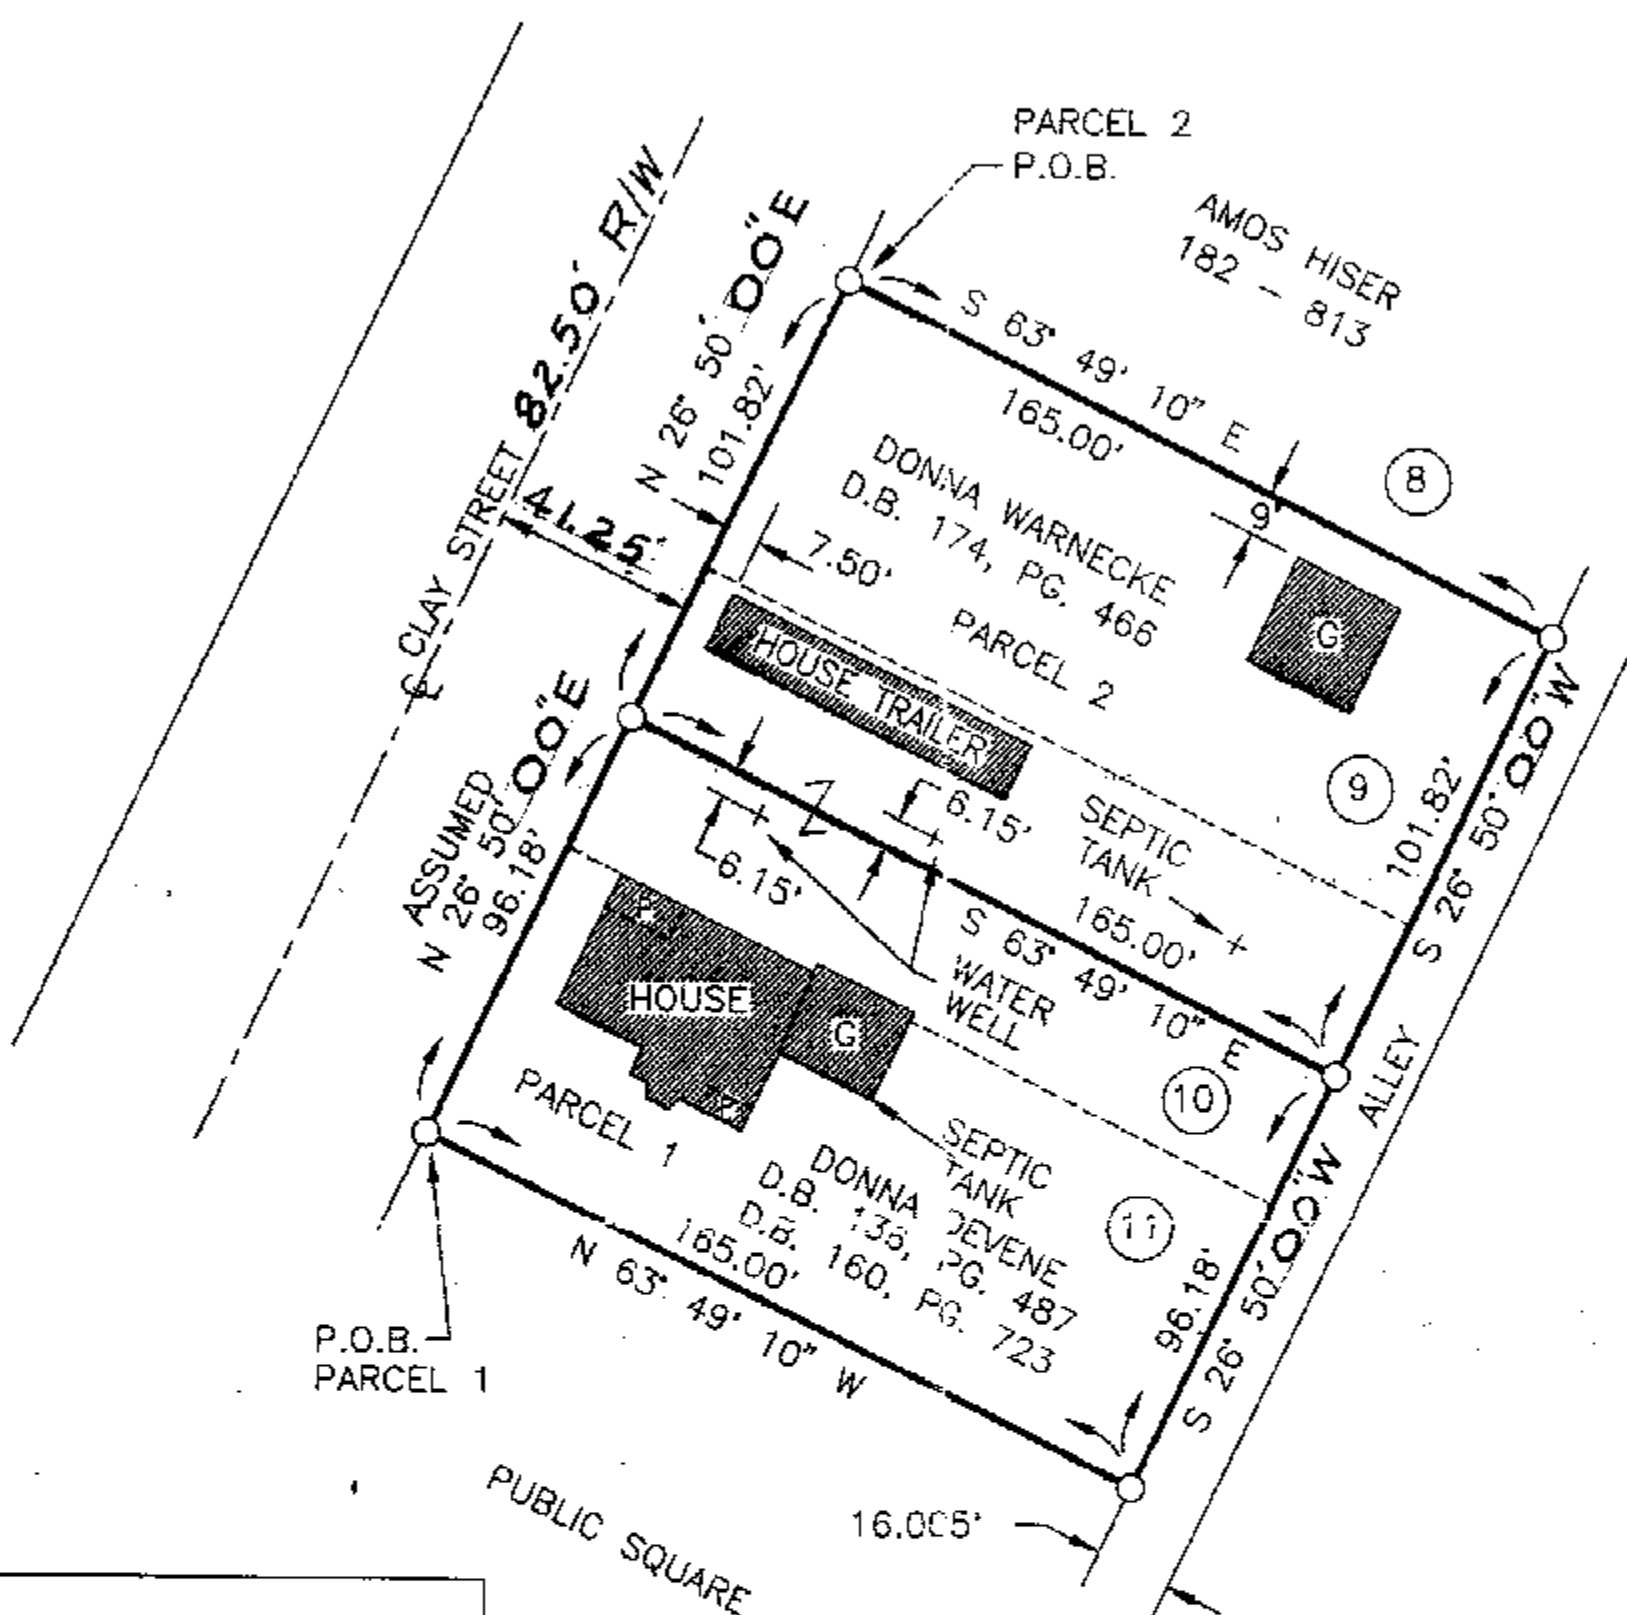

ASSUMED

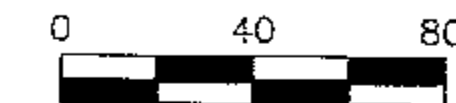

SCALE: 1 INCH = 40 FEET

DEED REF. : VOL. 136, PG. 487
VOL. 160, PG. 723
VOL. 174, PG. 466

THE BASIS OF BEARING IS BASED ON
THE SOUTHEAST LINE OF CLAY STREET
ASSUMED AND ALL OTHER BEARINGS ARE
FROM ANGLES & DISTANCES MEASURED IN
THE FIELD.

PARCEL 1				
LOT 11		PT. LOT 10		
PARCEL NUMBER	ACRES	PARCEL NUMBER	ACRES	TOTAL ACRES
# 38 - 4045 - 0000	0.250 AC.	PT. # 38 - 4040 - 0000	0.114 AC.	0.364 AC.
PARCEL 2				
LOT 9		PT. LOT 10		
PARCEL NUMBER	ACRES	PARCEL NUMBER	ACRES	TOTAL ACRES
# 38 - 4035 - 0000	0.250 AC.	PT. # 38 - 4040 - 0000	0.136 AC.	0.386 AC.

SURVEY NUMBER: 9777

VOLUME: C, PAGE: 87

FILING DATE: 10-3-97

I HEREBY CERTIFY THE ABOVE PLAT TO BE TRUE
AND CORRECT ACCORDING TO A SURVEY.

MADE IN AUGUST 29, 1997
OHIO REGISTERED SURVEYOR NO. 5647
BY Jerry B. Weininger
JERRY B. WEININGER



PT. ORIGINAL PLAT ; PARCEL 1
PT. LOT 10 ; ALL LOT 11
PARCEL 2, ALL OF LOT 9 & PART OF LOT 10
TOWN OF McCUTCHENVILLE
PLAT BOOK REFERENCE: VOL. 3, PAGES 158 & 159
SEC. 4, T. 1 S., R. 14 E. TWP. TYMOCHTEE
WYANDOT COUNTY, STATE OF OHIO

SURVEY FOR: DONNA L. WARNECKE

JERRY B. WEININGER, REGISTERED SURVEYOR
6569 C-2 McCUTCHENVILLE, OHIO 44844

DATE: AUGUST 29, 1997 SCALE: 1" = 40'