



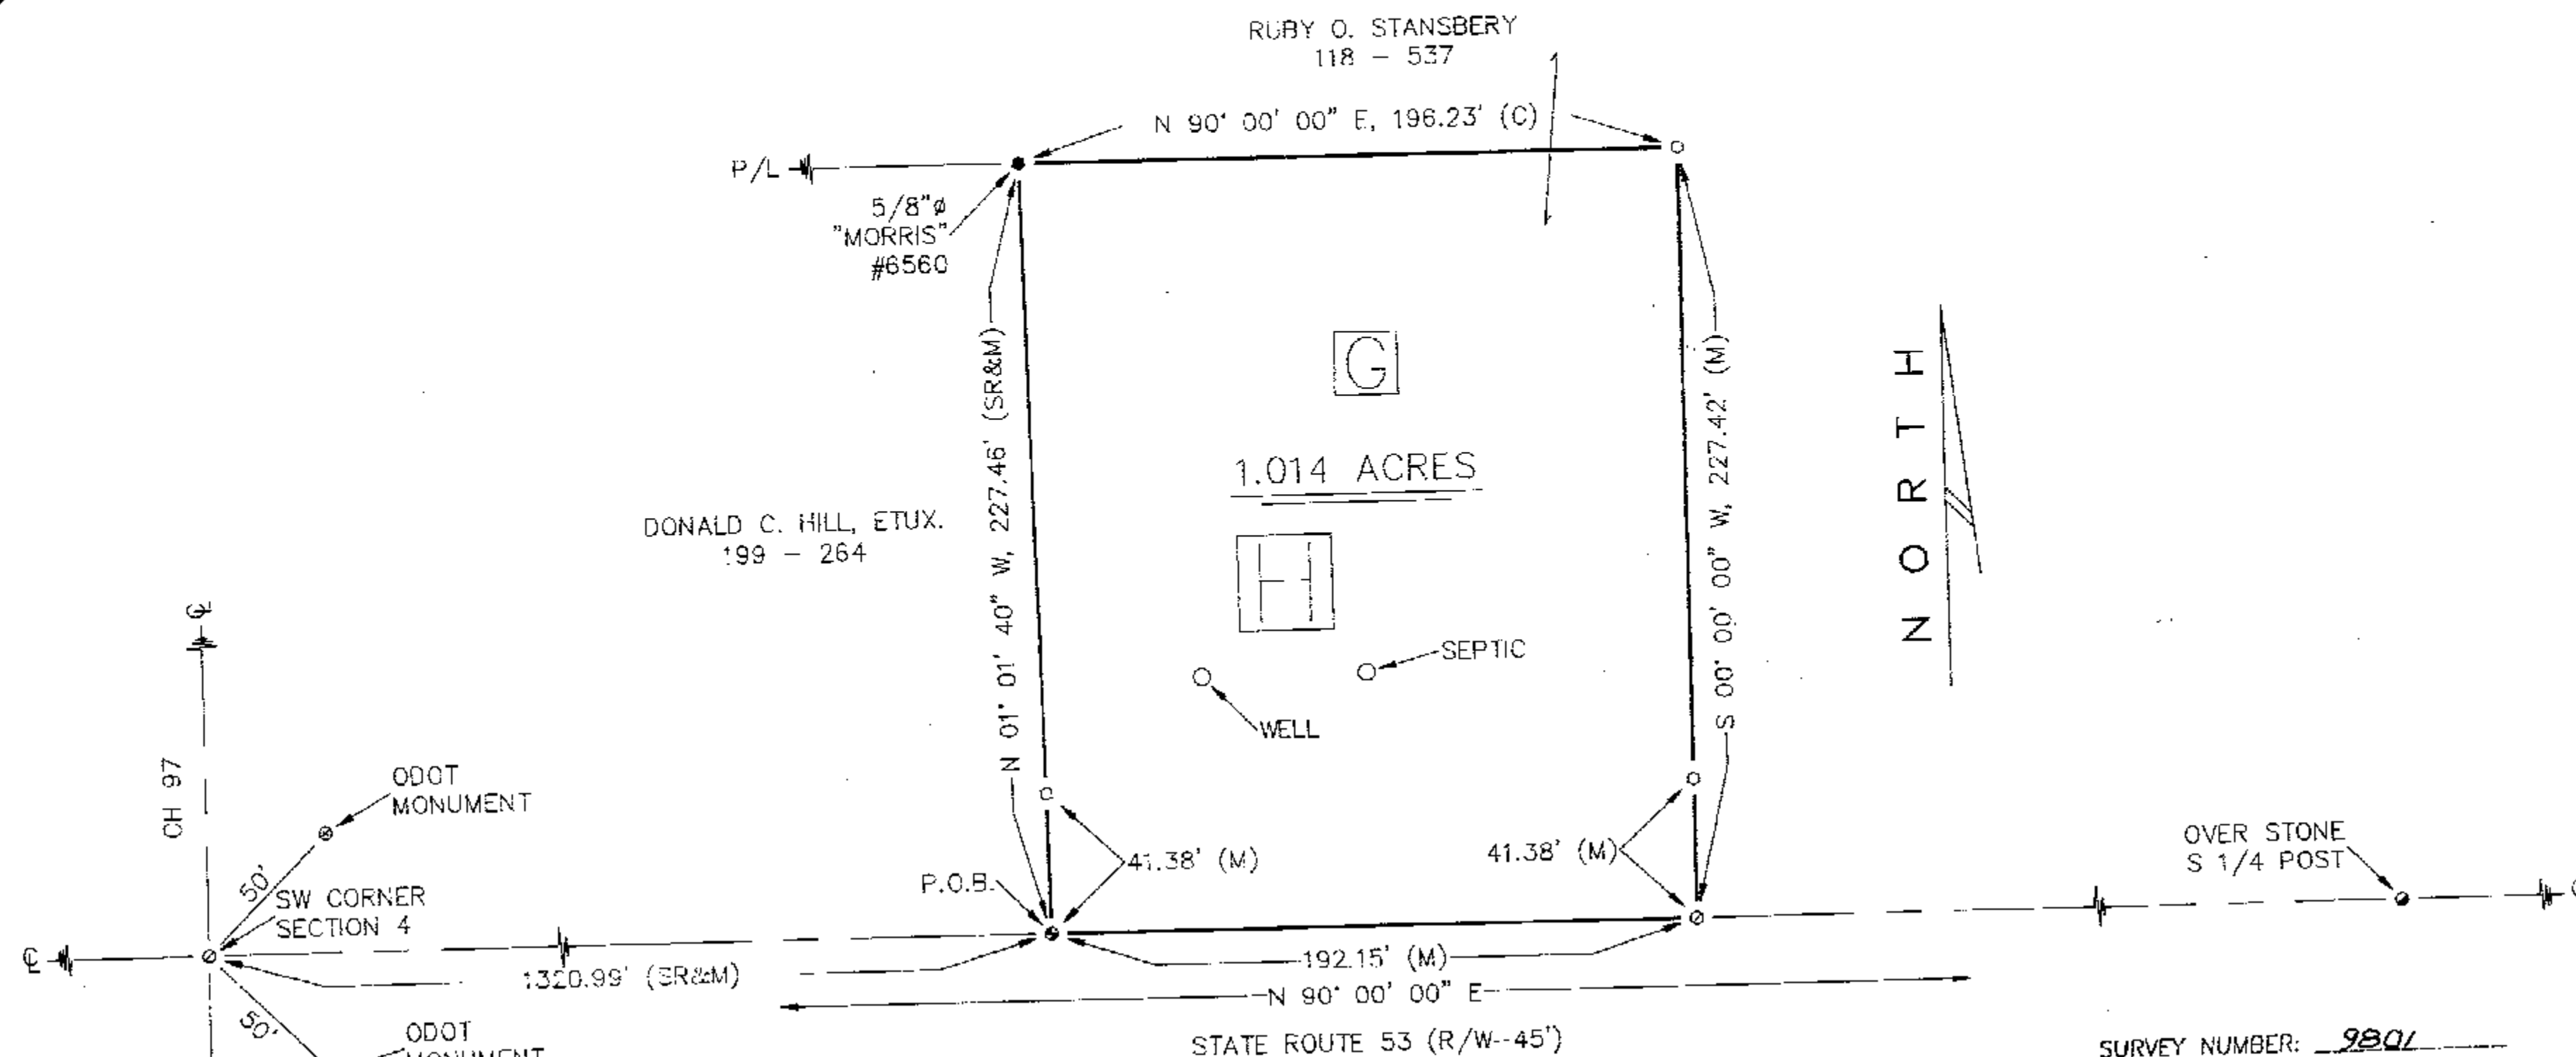

SURVEY NUMBER: 9801
VOLUME: C, PAGE: 105
FILING DATE: 1-5-98

LEGEND

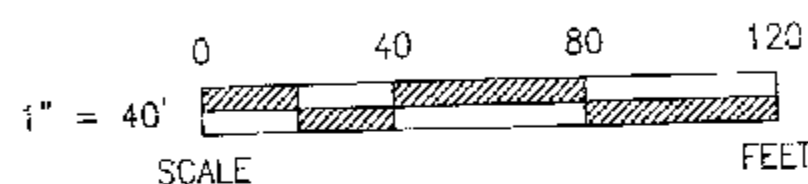

REFERENCES

- DEED VOLUME & PAGES AS SHOWN
- WYANDOT COUNTY CORNERSTONE RECORDS
- SURVEY VOLUME 5, PAGE 400.
- O.D.O.T. ROAD RECORDS

SET FOUND DESCRIPTION


- MONUMENT
- RAILROAD SPIKE
- NAIL
- IRON PIPE
- DRILL HOLE
- 1/2" Ø IRON ROD W/ PERSONALIZED CAP
- IRON ROD
- FENCE POST
- STONE
- MONUMENT BOX
- CONCRETE MONUMENT
- X-X FENCE
- D DEED
- P PLAT
- M MEASURED

DESCRIPTION

- C CALCULATED
- Ø DIAMETER
- SR SURVEY RECORD
- E/P EDGE OF PAVEMENT
- L.A. R/W LIMITED ACCESS R/W
- ⊗ CONCRETE RIGHT OF WAY MARKER
- P/L PROPERTY LINE
- HOUSE
- GARAGE
- BARN
- SHED
- I STEEL I-BEAM
- ~ WATERWAY/TILE
- ~ SURFACE DRAINAGE

NOTE: THIS SURVEY DOES NOT INCLUDE A TITLE SEARCH. EASEMENTS OR OTHER ENCUMBERANCES ON OR OVER THE LAND ARE NOT SHOWN ON THIS SURVEY. BUILDINGS AND OTHER STRUCTURES ARE NOT TO SCALE.

I HEREBY DECLARE THAT I HAVE SURVEYED THE ABOVE DESCRIBED PROPERTY DURING DECEMBER, 1997. THIS SURVEY IS SUBJECT TO ALL LEGAL HIGHWAYS, EASEMENTS, RESTRICTIONS, LEASES OF RECORD AND OF RECORDS IN RESPECTIVE UTILITY OFFICES. THE BEARINGS REFERRED TO HEREON ARE BASED ON AN ASSUMED MERIDIAN AND ARE ONLY FOR THE PURPOSE OF ANGULAR MEASUREMENT.

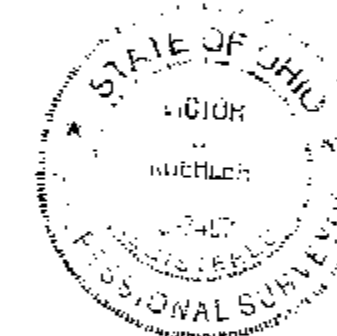

Victor B. Koehler
VICTOR B. KOEHLER, P.S. NO. 7457

12/24/97
DATE

91738-S	DRAWN BY	CHECKED BY	REVISION
1	FRS 12-22-97	VBK 12-23-97	

SURVEY FOR: THE ESTATE OF RUBY O. STANSBERY

LOCATED IN PART OF THE SOUTHWEST
QUARTER OF SECTION 4, T-3-S, R-13-E,
MAYFLIN TOWNSHIP, WYANDOT COUNTY, OHIO.

VICTOR B. KOEHLER, P.S.

P.O. BOX 28
UPPER SANDUSKY, OHIO 43351
419-294-5388