


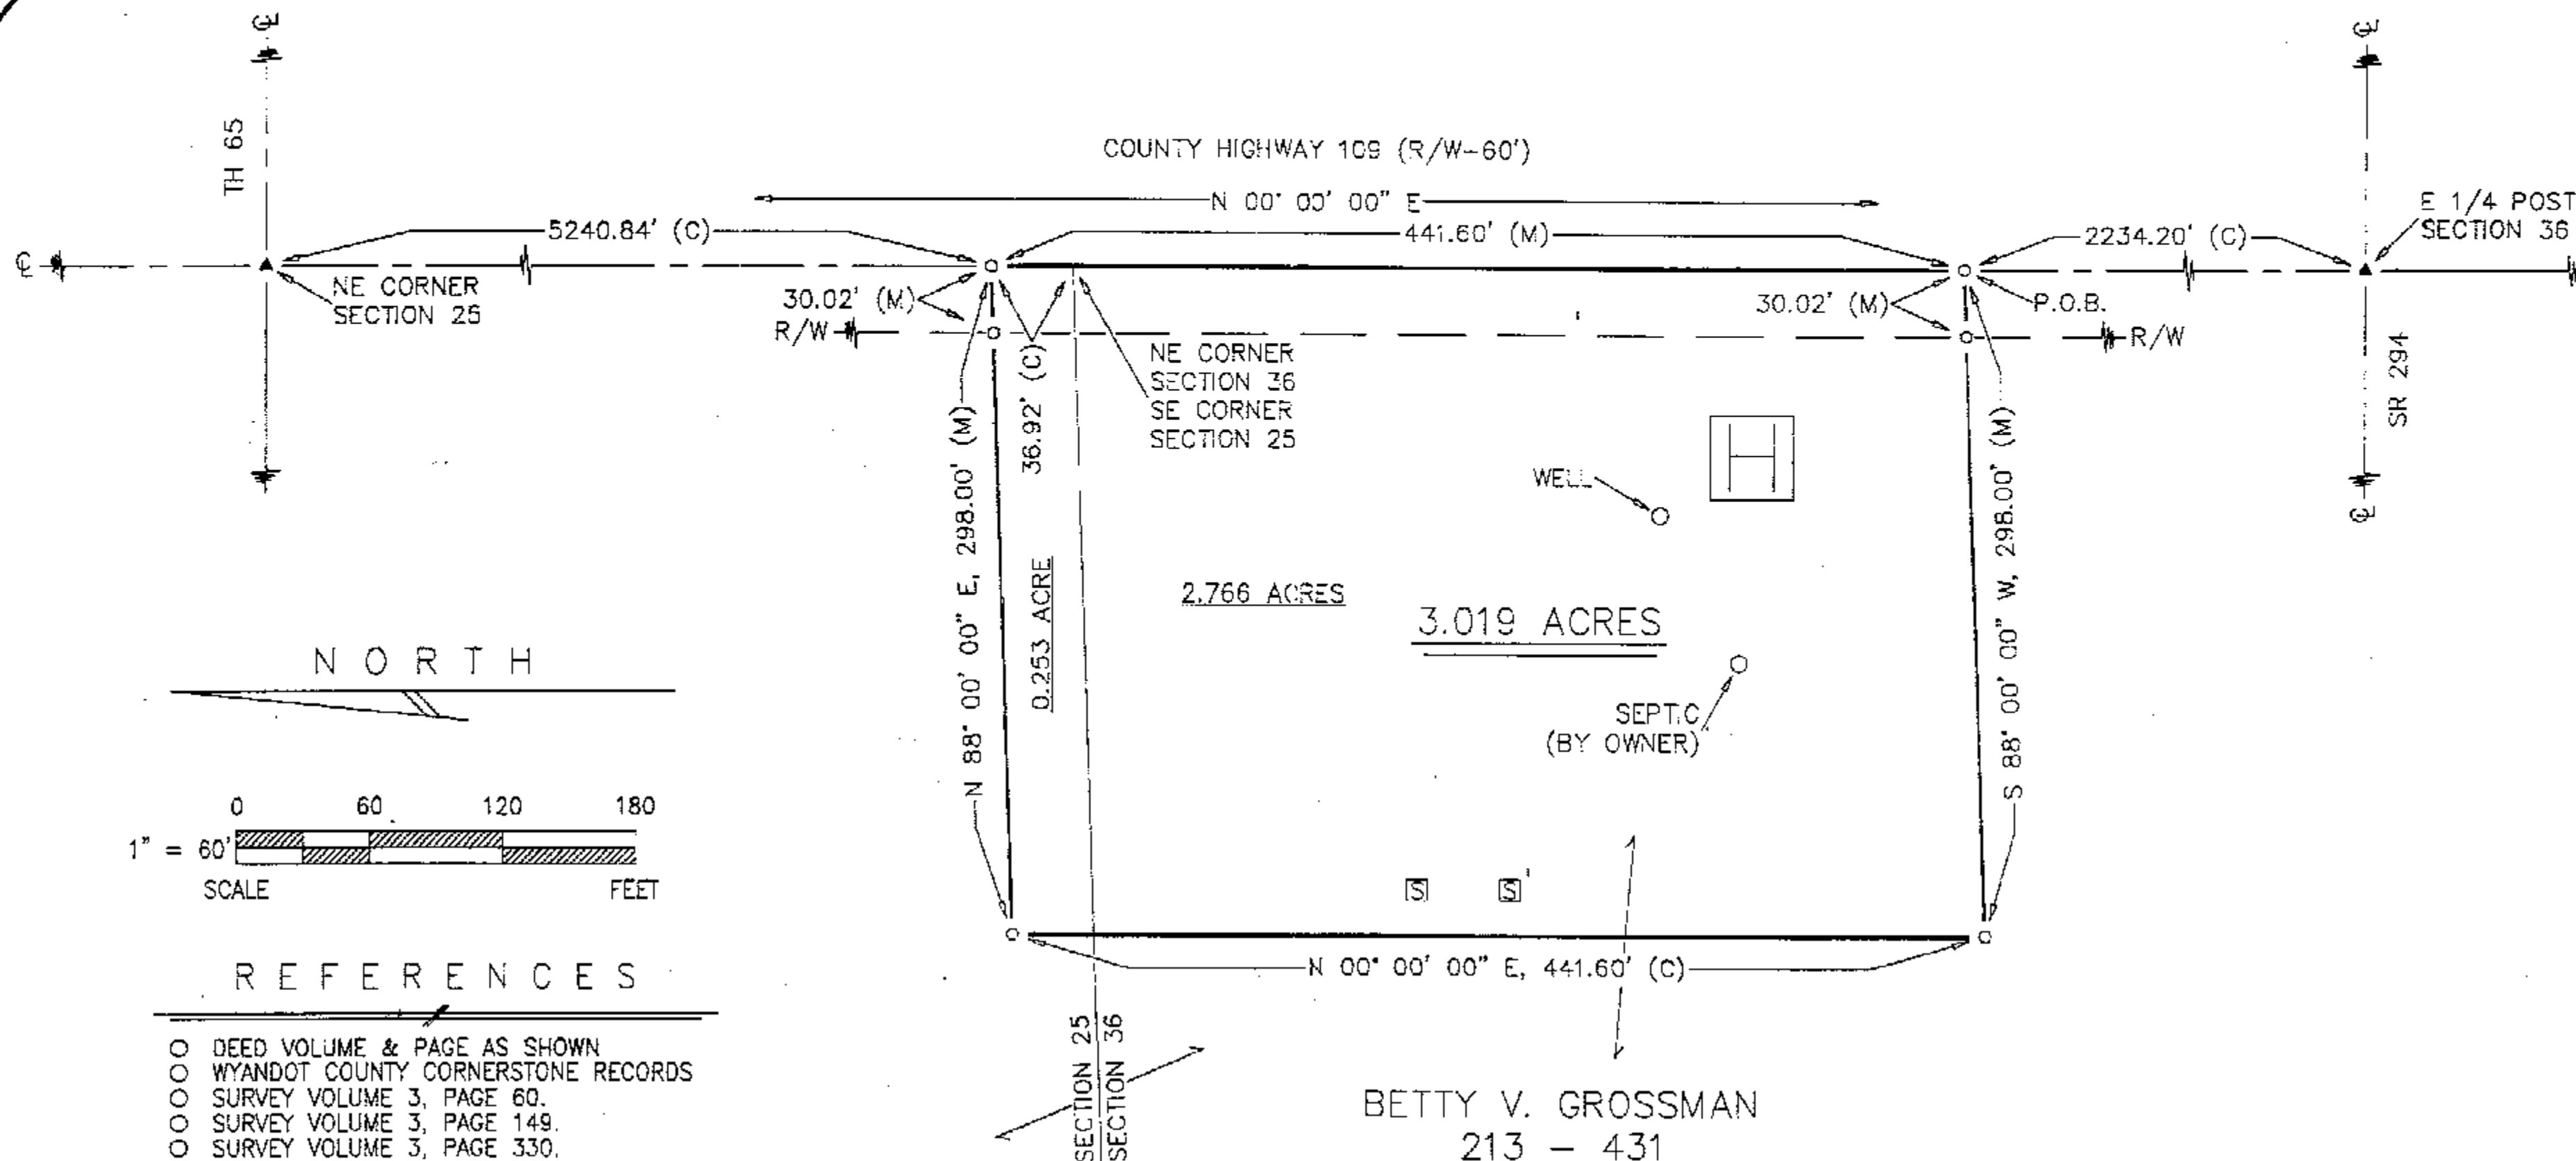

LEGEND

SET FOUND DESCRIPTION

- MONUMENT
- ⊙ RAILROAD SPIKE
- NAIL
- ⊙ IRON PIPE
- ⊙ DRILL HOLE
- 1/2" IRON ROD W/ PERSONALIZED CAP
- IRON ROD
- FENCE POST
- ▲ STONE
- MONUMENT BOX
- CONCRETE MONUMENT
- X-X FENCE
- D DEED
- P PLAT
- M MEASURED


DESCRIPTION

- C CALCULATED
- ⊙ DIAMETER
- SR SURVEY RECORD
- E/P EDGE OF PAVEMENT
- L.A. R/W LIMITED ACCESS R/W
- ⊙ CONCRETE RIGHT OF WAY MARKER
- P/L PROPERTY LINE
- HOUSE
- GARAGE
- BARN
- SHED
- I STEEL I-BEAM
- ~ WATERWAY/TILE
- ~ SURFACE DRAINAGE

SURVEY NUMBER: 9812

VOLUME: C PAGE: 114

FILING DATE: 2-10-98

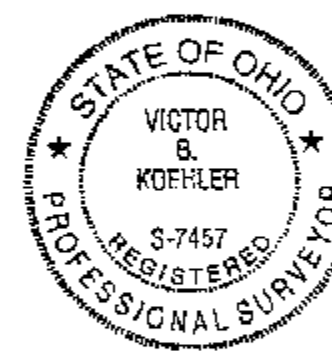

NOTE: THIS SURVEY DOES NOT INCLUDE A TITLE SEARCH. EASEMENTS OR OTHER ENCUMBERENCES ON OR OVER THE LAND ARE NOT SHOWN ON THIS SURVEY. BUILDINGS AND OTHER STRUCTURES ARE NOT TO SCALE. I HEREBY DECLARE THAT I HAVE SURVEYED THE ABOVE DESCRIBED PROPERTY DURING JANUARY, 1998. THIS SURVEY IS SUBJECT TO ALL LEGAL HIGHWAYS, EASEMENTS, RESTRICTIONS, LEASES OF RECORD AND OF RECORDS IN RESPECTIVE UTILITY OFFICES. THE BEARINGS REFERRED TO HEREON ARE BASED ON AN ASSUMED MERIDIAN AND ARE ONLY FOR THE PURPOSE OF ANGULAR MEASUREMENT.

Victor B. Koehler 02-02-98

VICTOR B. KOEHLER, P.S. NO. 7457 DATE

DRAWN BY	CHECKED BY	REVISION
FRS	VBK	
01-30-98	01-31-98	

SURVEY FOR: BETTY V. GROSSMAN

LOCATED IN PART OF THE NORTHEAST QUARTER OF SECTION 36, AND THE SOUTHEAST QUARTER OF SECTION 25, T-3-S, R-13-E, MIFFLIN TOWNSHIP, WYANDOT COUNTY, OHIO.

VICTOR B. KOEHLER, P.S.

P.O. BOX 28

UPPER SANDUSKY, OHIO 43351

419-294-5388