
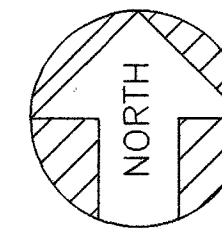



EDEN TWP
SECTION 12-02-14
VOL. C - PG 126

LEGEND

- 1/2" Ø PERSONALIZED IRON PIPE SET
- Ø SET 1/2" Ø HEAD P.K. NAIL
- △ SET 1/2" Ø HEAD P.K. NAIL
OVER MONUMENT BOX FOUND
- PL — PROPERTY LINE

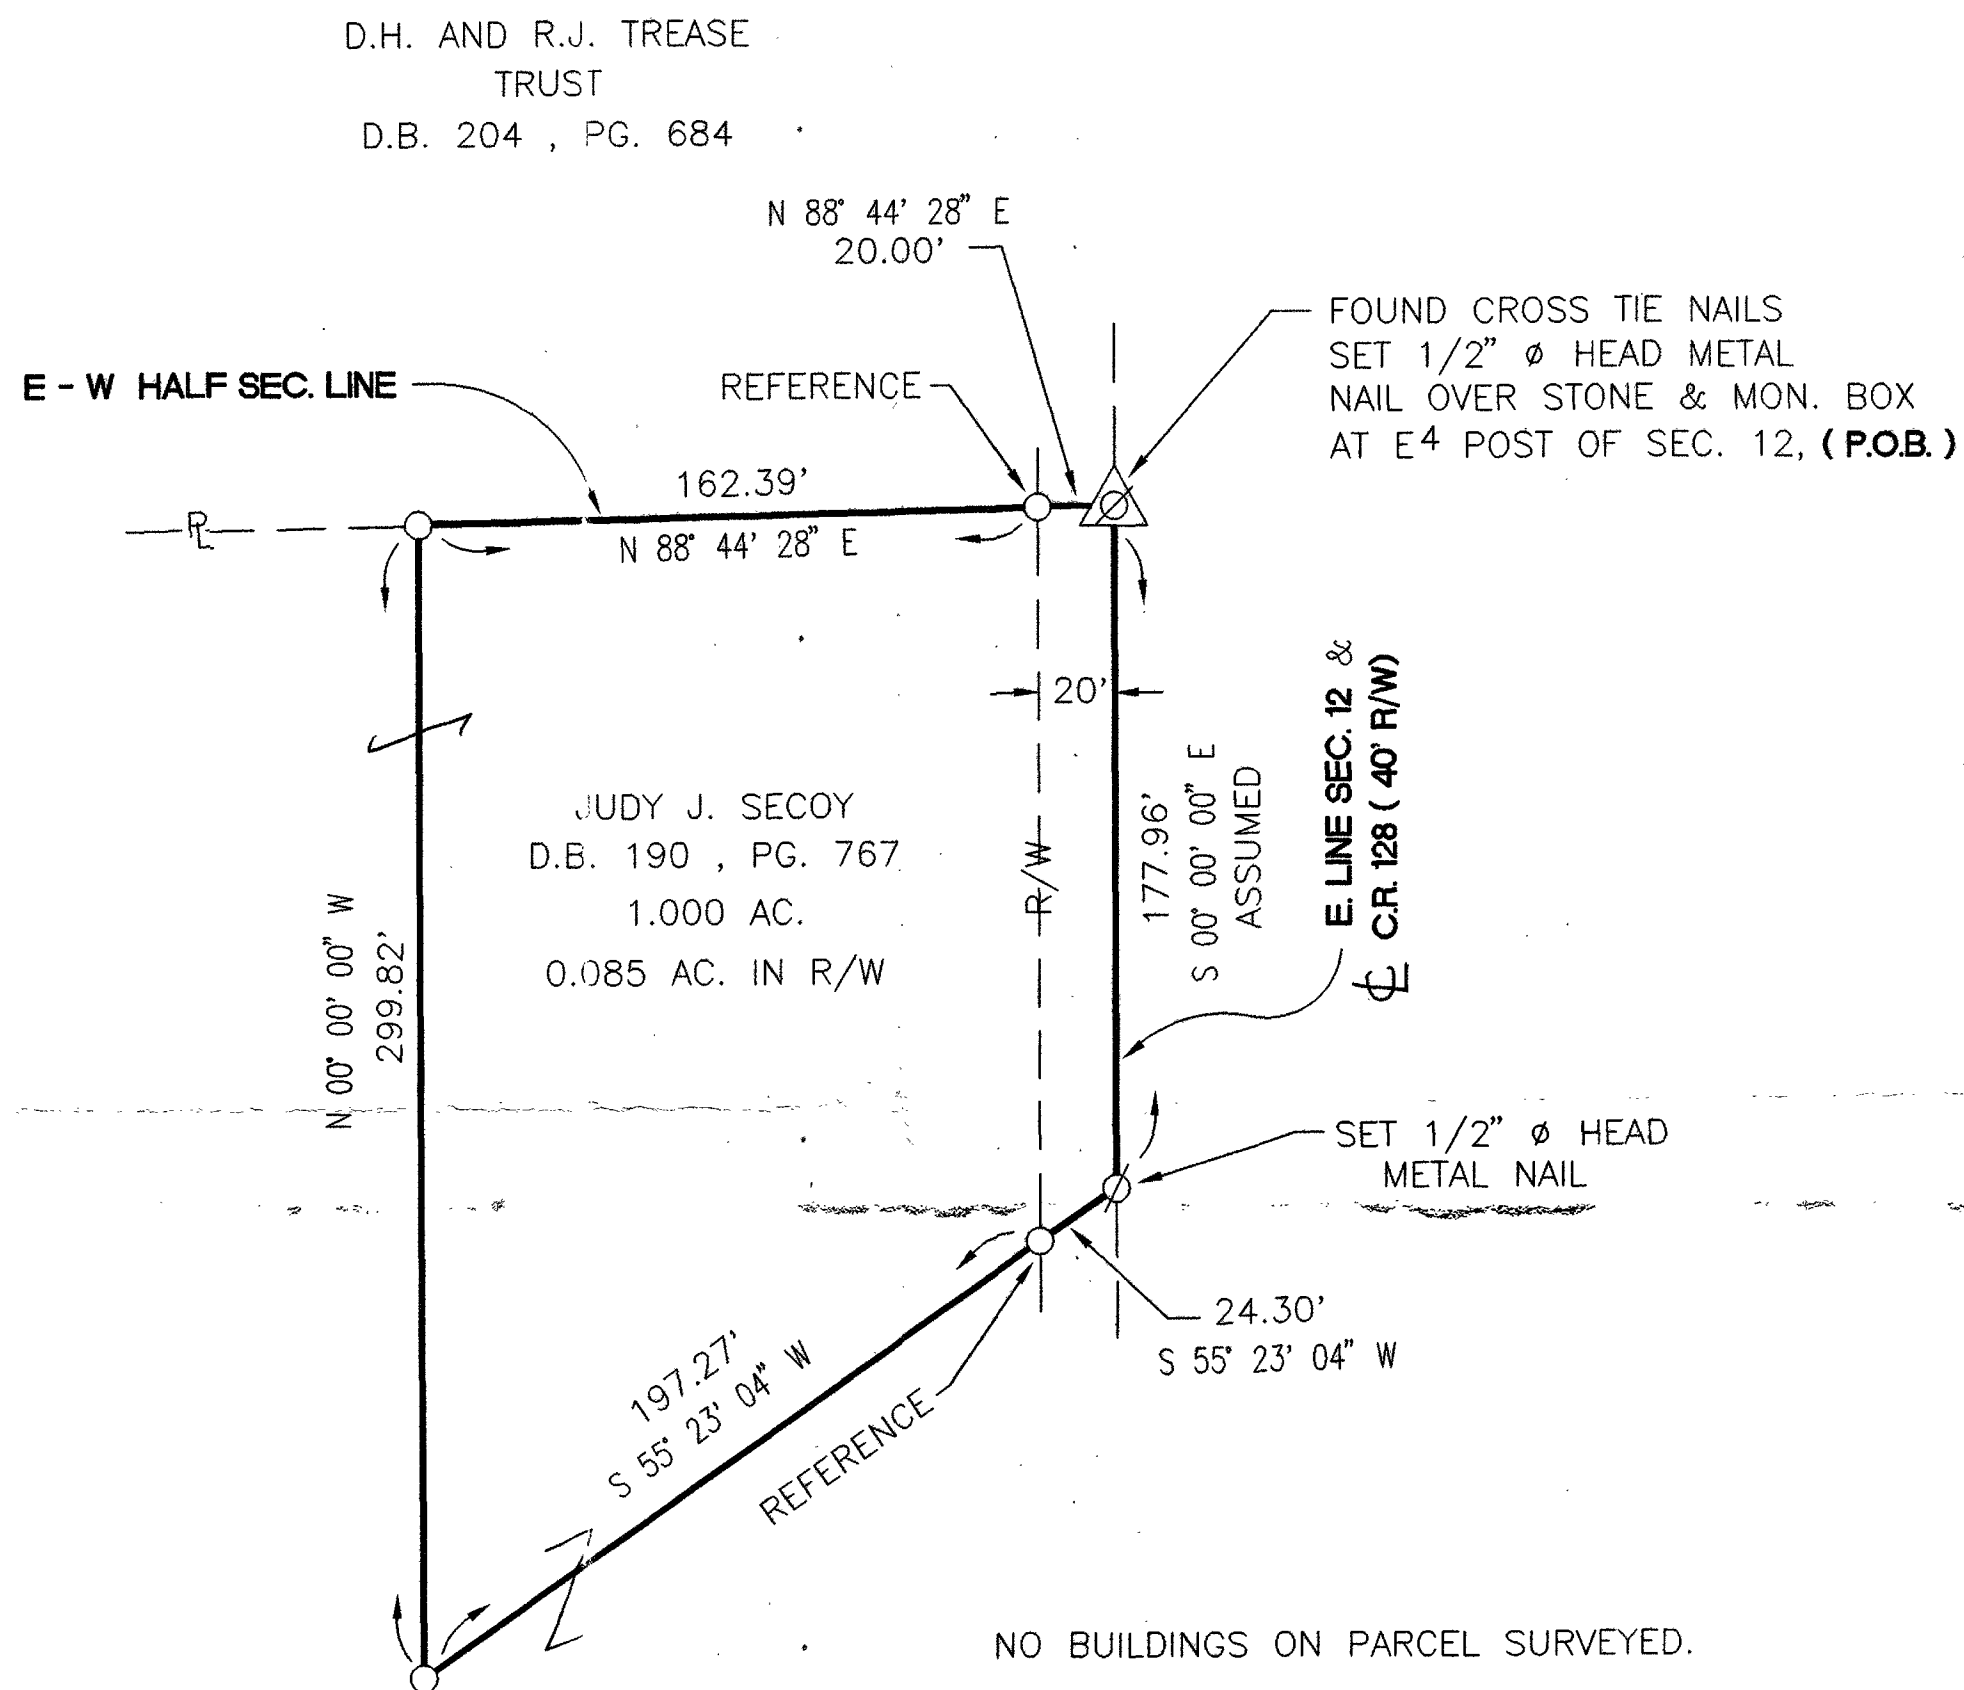

ASSUMED

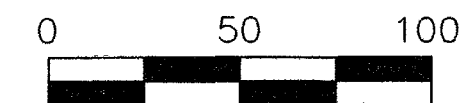


SCALE: 1 INCH = 50 FEET

DEED REF. : VOL. 190, PG. 767

THE BEARING IS BASED ON THE
CENTERLINE BEARING OF COUNTY
ROAD NUMBER 128 AND ALL OTHER
BEARINGS ARE FROM ANGLES AND
DISTANCES MEASURED IN THE FIELD.

SURVEY NUMBER: 9825
VOLUME: C, PAGE: 126
FILING DATE: 3-12-98

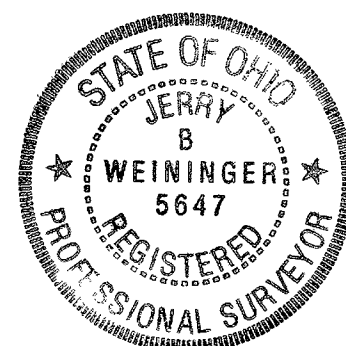

I HEREBY CERTIFY THE ABOVE PLAT TO BE TRUE
AND CORRECT ACCORDING TO A SURVEY.

MADE IN MARCH 4, 1998
OHIO REGISTERED SURVEYOR NO. 5647

BY Jerry B. Weininger
JERRY B. WEININGER

PT. SE⁴ SEC. 12 , T. 2 S. , R. 14 E.
EDEN TWP. , WYANDOT COUNTY , STATE OF OHIO

SURVEY FOR: <u>LARRY SECOY</u>	
JERRY B. WEININGER, REGISTERED SURVEYOR 6569 C-2 McCUTCHENVILLE, OHIO 44844	
DATE: <u>MARCH 4, 1998</u>	SCALE: <u>1" = 50'</u>

ALL WYANDOT REGIONAL PLANNING REQUIREMENTS
HAVE BEEN APPROVED FOR THIS SURVEY.
APPLICATION #