


LEGEND

- FOUND IRON PIPE
- FOUND IRON PIN
- SET 1/2" Ø HEAD P.K. NAIL
- 1/2" Ø PERSONALIZED IRON PIPE SET
- FOUND RAILROAD SPIKE
- MADE DRILL HOLE IN CONCRETE
- X—X—X FOUND WIRE FENCE

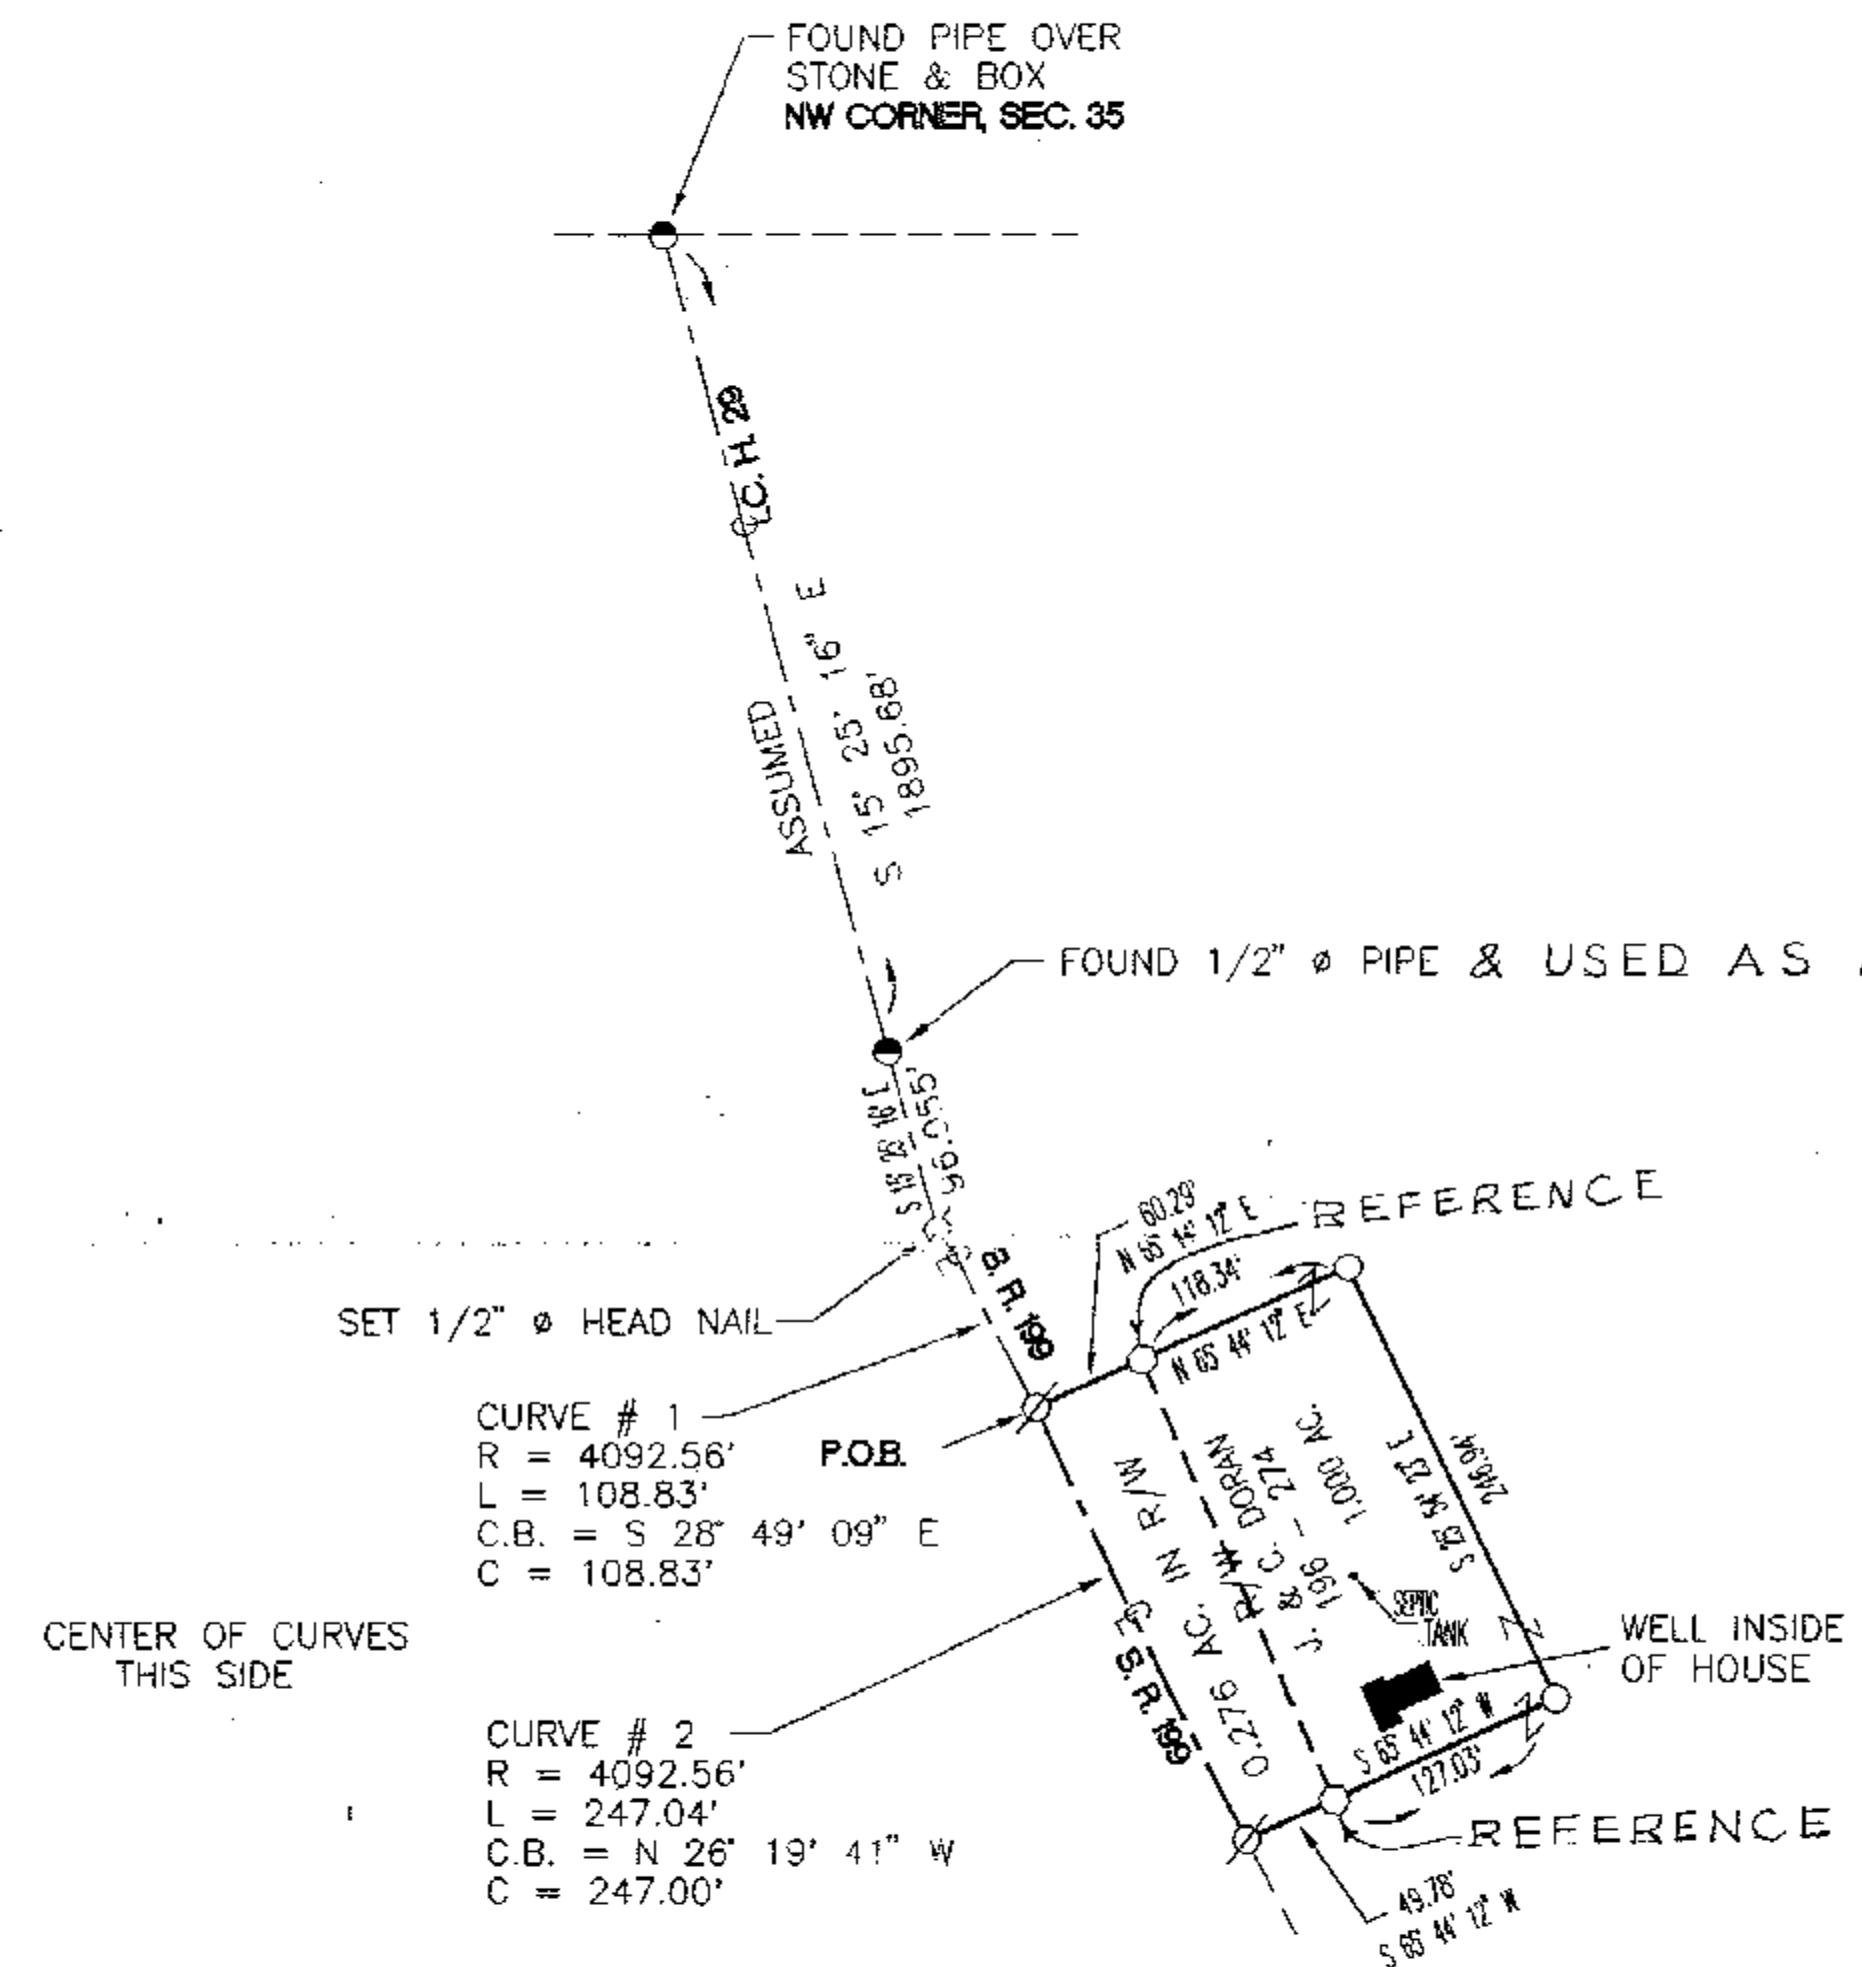

SCALE: 1 INCH = 100 FEET

DEED REF.: VOL. 196, PG. 274
SURVEY REFERENCE:
VOL. 7, PAGE 153

THE BASIS OF BEARING IS BASED
ON THE CENTERLINE BEARING OF
COUNTY HIGHWAY 29 AND ALL
OTHER BEARINGS ARE FROM ANGLES
& DISTANCES MEASURED IN THE FIELD.

Survey Number: 9838
Volume: C Page: 137
Date Filed: 4-22-98
Parcel Number: 09-0530-000

ALL REGIONAL PLANNING REQUIREMENTS
HAVE BEEN APPROVED FOR THIS SURVEY
APPLICATION # 9822-9823



I HEREBY CERTIFY THE ABOVE PLAT TO BE TRUE
AND CORRECT ACCORDING TO A SURVEY.

MADE IN MARCH 19, 1998
OHIO REGISTERED SURVEYOR NO. 5647

BY Jerry B. Weininger

PT. NW⁴ SEC. 35 T. 1 S., R. 13 E.
TWP. CRAWFORD COUNTY: WYANDOT OHIO

SURVEY FOR: J. & C. DORAN

JERRY B. WEININGER, REGISTERED SURVEYOR
6569 C-2 McCUTCHENVILLE, OHIO 44844

DATE: MARCH 19, 1998 SCALE: 1" = 100'