



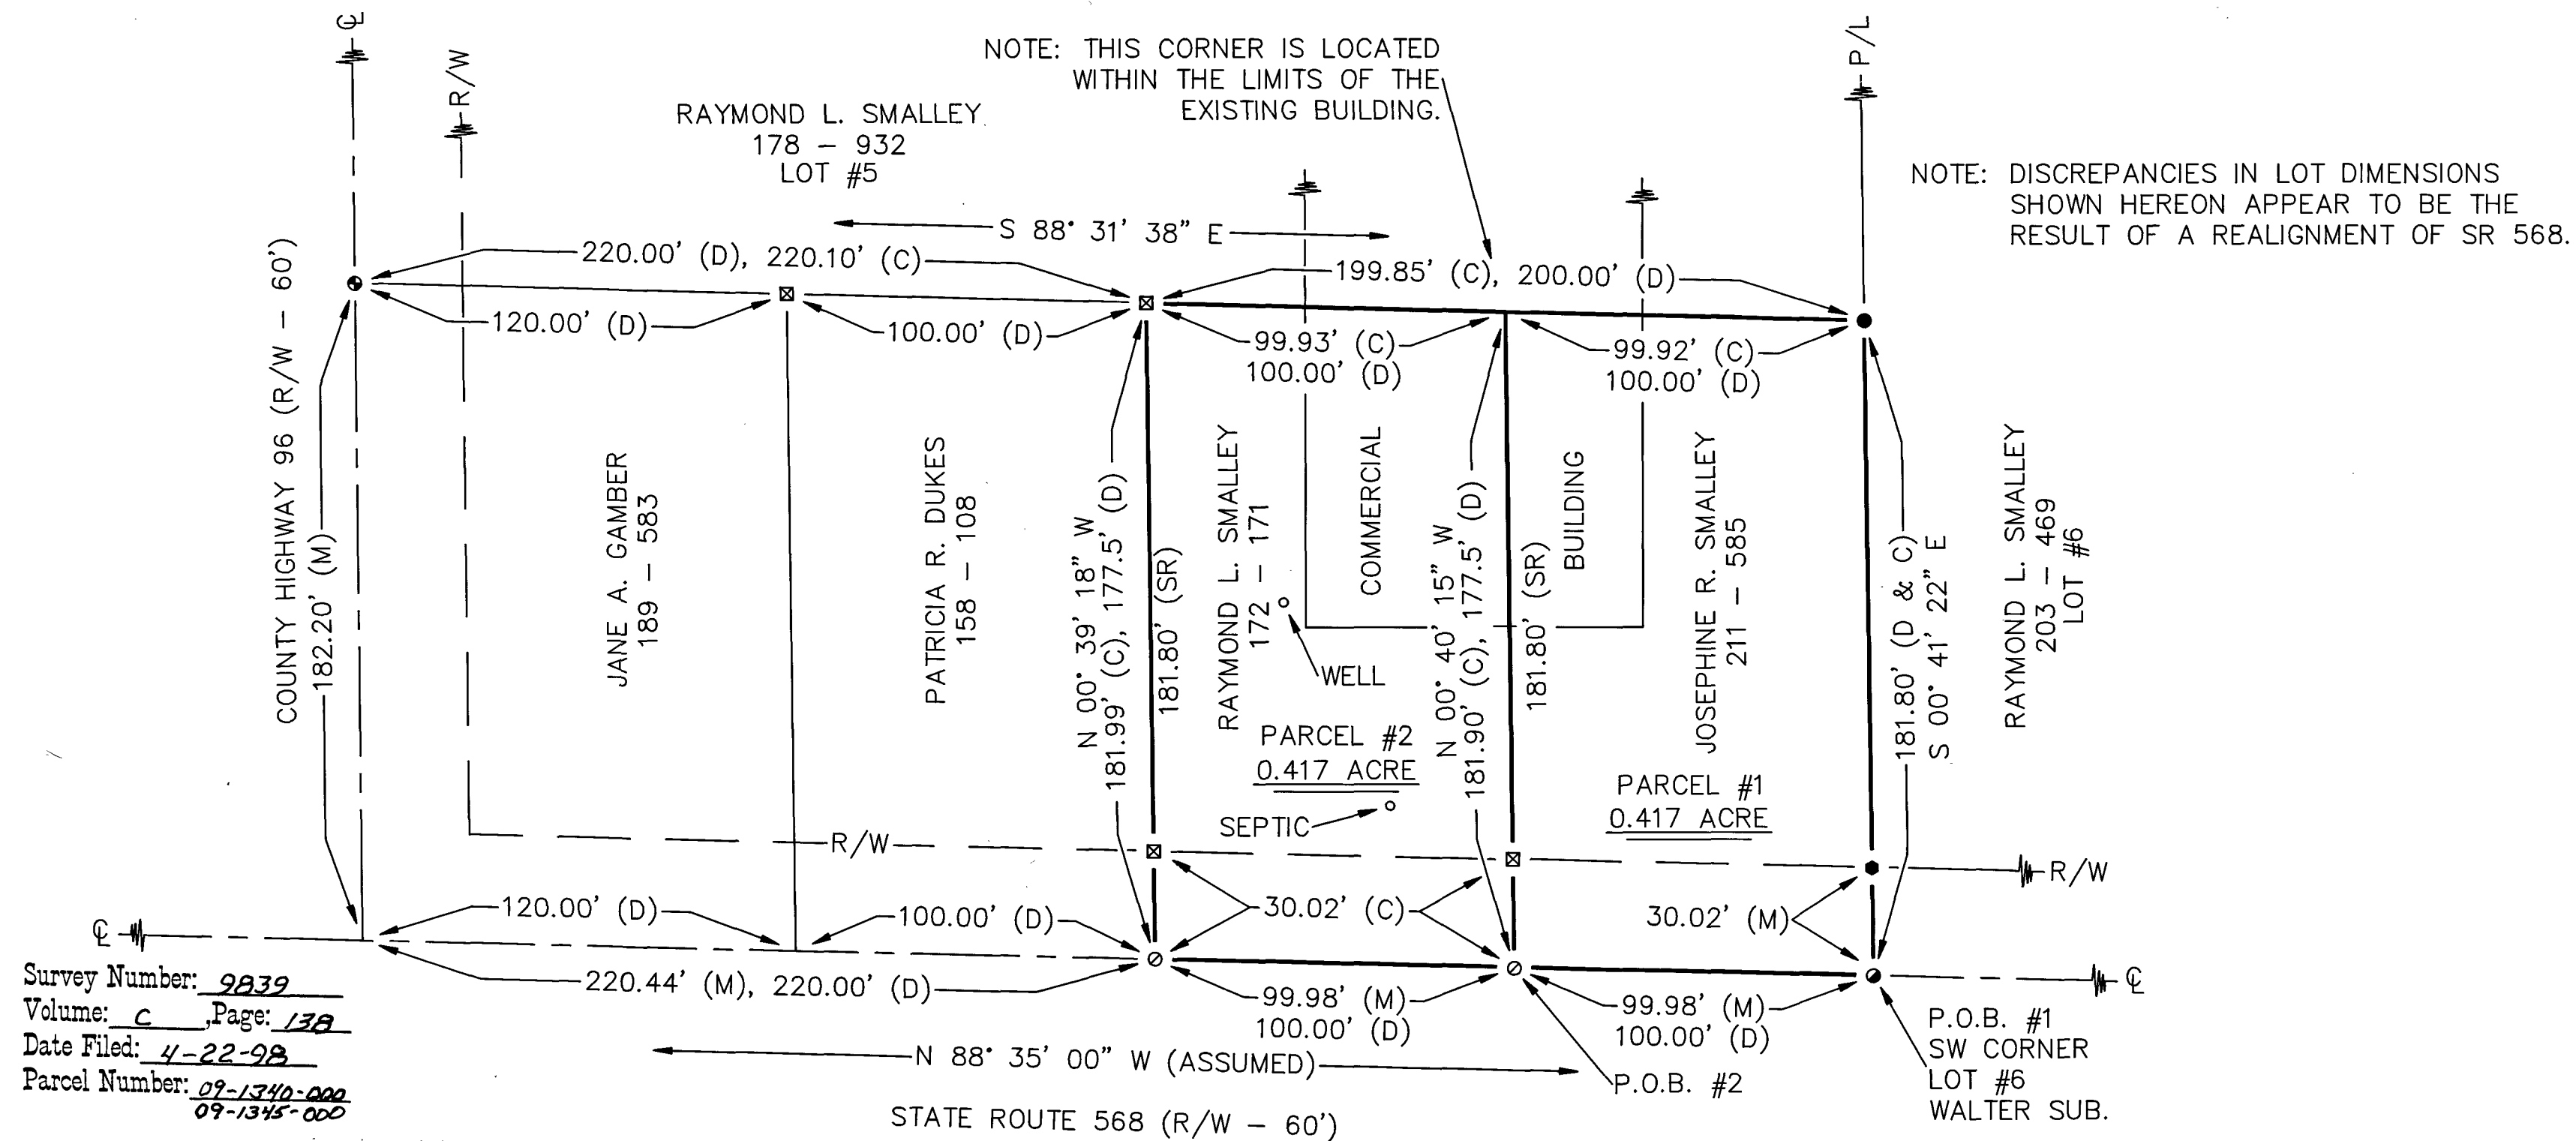

Survey Number: 9839
 Volume: C, Page: 138
 Date Filed: 4-22-98
 Parcel Number: 09-1340-000
09-1345-000

ALL REGIONAL PLANNING REQUIREMENTS
 HAVE BEEN APPROVED FOR THIS SURVEY
 APPLICATION # NA

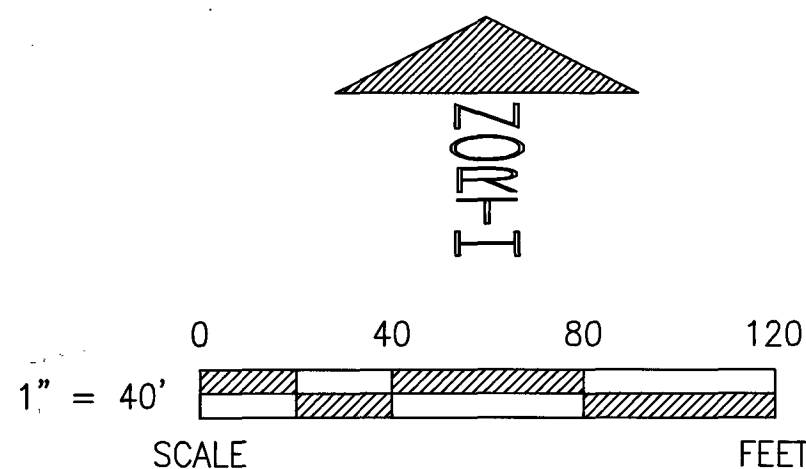

REFERENCES

- DEED VOLUMES & PAGES AS SHOWN
- SURVEY VOLUME 6, PAGE 25.
- SURVEY VOLUME 5, PAGE 503.
- SURVEY VOLUME 3, PAGE 613.
- PLAT BOOK 4, PAGE 110.

LEGEND


SET FOUND DESCRIPTION

- MONUMENT
- ⊕ RAILROAD SPIKE
- NAIL
- IRON PIPE
- ⊕ DRILL HOLE
- 1/2" IRON ROD W/
PERSONALIZED CAP
- IRON ROD
- FENCE POST
- ▲ STONE
- MONUMENT BOX
- ⊠ CONCRETE MONUMENT
- X-X FENCE
- D DEED
- P PLAT
- M MEASURED

DESCRIPTION

- C CALCULATED
- ⊕ DIAMETER
- SR SURVEY RECORD
- E/P EDGE OF PAVEMENT
- L.A. R/W LIMITED ACCESS R/W
- ⊗ CONCRETE RIGHT
OF WAY MARKER
- P/L PROPERTY LINE
- HOUSE
- GARAGE
- BARN
- SHED
- I STEEL I-BEAM
- ~ WATERWAY/TILE
- ~ SURFACE DRAINAGE

NOTE: THIS SURVEY DOES NOT INCLUDE A TITLE SEARCH.
 EASEMENTS OR OTHER ENCUMBERENCES ON OR
 OVER THE LAND ARE NOT SHOWN ON THIS SURVEY.
 BUILDINGS AND OTHER STRUCTURES ARE NOT TO SCALE.
 I HEREBY DECLARE THAT I HAVE SURVEYED THE ABOVE
 DESCRIBED PROPERTY DURING APRIL 1998.
 THIS SURVEY IS SUBJECT TO ALL LEGAL HIGHWAYS,
 EASEMENTS, RESTRICTIONS, LEASES OF RECORD
 AND OF RECORDS IN RESPECTIVE UTILITY OFFICES.
 THE BEARINGS REFERRED TO HEREON ARE BASED
 ON AN ASSUMED MERIDIAN AND ARE ONLY FOR
 THE PURPOSE OF ANGULAR MEASUREMENT.

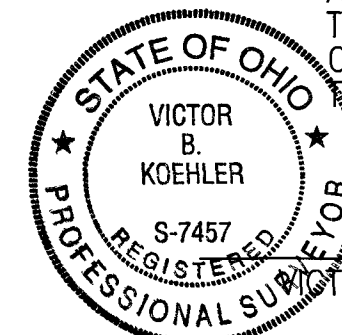

Victor B. Koehler

04-20-98
 DATE

98047-S	1	DRAWN BY	CHECKED BY	REVISION
	1	FRS	VBK	FRS
		04-07-98	04-08-98	04-18-98
				C/L NOTE

SURVEY FOR: REB MANUFACTURING, INC.

LOCATED IN PART OF THE NORTHEAST
 QUARTER OF SECTION 18, T-1-S, R-13-E,
 CRAWFORD TOWNSHIP, WYANDOT COUNTY, OHIO.

VICTOR B. KOEHLER, P.S.

P.O. BOX 28
 UPPER SANDUSKY, OHIO 43351
 419-294-5388