


| PARCEL NO. | LOT NO. | AUDITOR'S PARCEL NO. | ACRES IN EACH LOT | TOTAL ACRES IN PARCEL |
|------------|---------|----------------------|-------------------|-----------------------|
| 1          | 136     | 10 2195 0000         | 0.220             | 0.413                 |
|            | 137     | 10 2190 0000         | 0.193             |                       |
| 2          | 137     | 10 2190 0000         | 0.038             | 0.354                 |
|            | 138     | 10 2185 0000         | 0.220             |                       |
|            | 139     | 10 2180 0000         | 0.096             |                       |
| 3          | 139     | 10 2180 0000         | 0.124             | 0.343                 |
|            | 140     | 10 2175 0000         | 0.219             |                       |
| 4          | 141     | 10 2170 0000         | 0.202             | 0.268                 |
|            | 142     | 10 2165 0000         | 0.066             |                       |
| 5          | 142     | 10 2165 0000         | 0.174             | 0.323                 |
|            | 143     | 10 2160 0000         | 0.149             |                       |
| 6          | 143     | 10 2160 0000         | 0.091             | 0.301                 |
|            | 144     | 10 2350 0000         | 0.210             |                       |

| CURVE DATA |         |                 |         |         |
|------------|---------|-----------------|---------|---------|
| CURVE NO.  | RADIUS  | CH. BRG.        | CH. L.  | L.      |
| 1          | 782.50' | N 75° 40' 34" E | 75.64'  | 75.67'  |
| 2          | 782.50' | N 69° 06' 15" E | 103.76' | 103.84' |
| 3          | 782.50' | N 61° 39' 35" E | 99.43'  | 99.50'  |
| 4          | 905.00' | S 61° 39' 36" W | 115.00' | 115.08' |
| 5          | 905.00' | S 69° 06' 15" W | 120.00' | 120.09' |
| 6          | 905.00' | S 76° 32' 54" W | 115.00' | 115.08' |
| 7          | 905.00' | S 83° 07' 49" W | 31.93'  | 31.93'  |

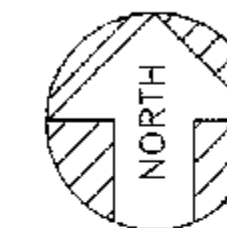

ASSUMED



SCALE: 1 INCH = 50 FEET

DEED REF. : VOL. 125, PG. 133


SURVEY REFERENCE:  
VOL. B, PAGE 18

# LEGEND

- FOUND IRON PIPE
- 1/2" Ø PERSONALIZED IRON PIPE SET

THE BASIS OF BEARING IS BASED ON THE EAST LINE ASSUMED BEARING OF LOT 136 AND ALL OTHER BEARINGS ARE FROM ANGLES & DISTANCES MEASURED IN THE FIELD.

AT "A", "B", "C", & "D" FOUND 1/2" Ø IRON PIPE WITH CAP DOWN 2"

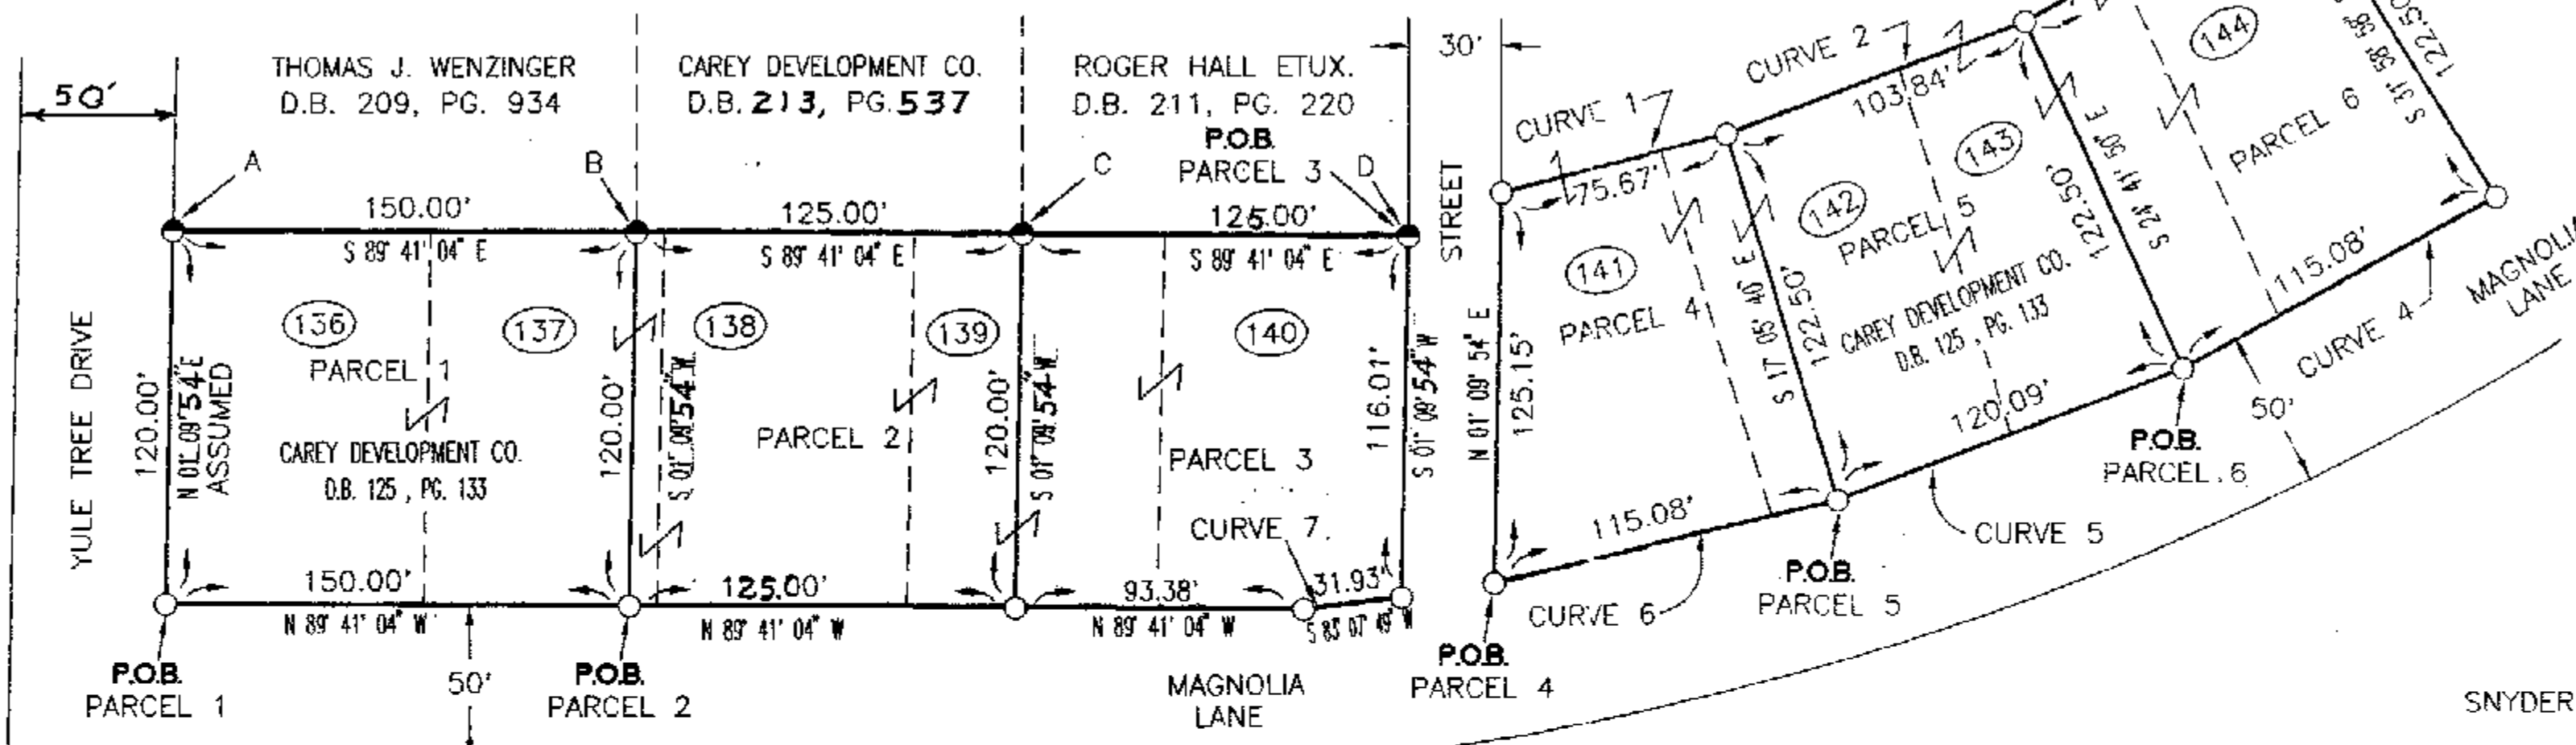

Survey Number: 9859  
Volume: C Page: 152  
Date Filed: 6-2-98  
Parcel Number: SEE ABOVE

ALL REGIONAL PLANNING REQUIREMENTS  
HAVE BEEN APPROVED FOR THIS SURVEY  
APPLICATION # CAREY

I HEREBY CERTIFY THE ABOVE PLAT TO BE TRUE  
AND CORRECT ACCORDING TO A SURVEY.

MADE IN MAY 11, 1998  
OHIO REGISTERED SURVEYOR NO. 5647

BY Jerry B. Weininger  
JERRY B. WEININGER

SNYDER PARK ADDITION, LOTS 136, 137, 138, 139, 140,  
141, 142, 143 & PT. LOT 144

PLAT BOOK VOL. 3, PGS. 164 & 165  
VILLAGE OF CAREY COUNTY: WYANDOT OHIO

SURVEY FOR: CAREY DEVELOPMENT CO.

JERRY B. WEININGER, REGISTERED SURVEYOR  
6569 C-2 McCUTCHENVILLE, OHIO 44844

DATE: MAY 11, 1998 SCALE: 1" = 50'