


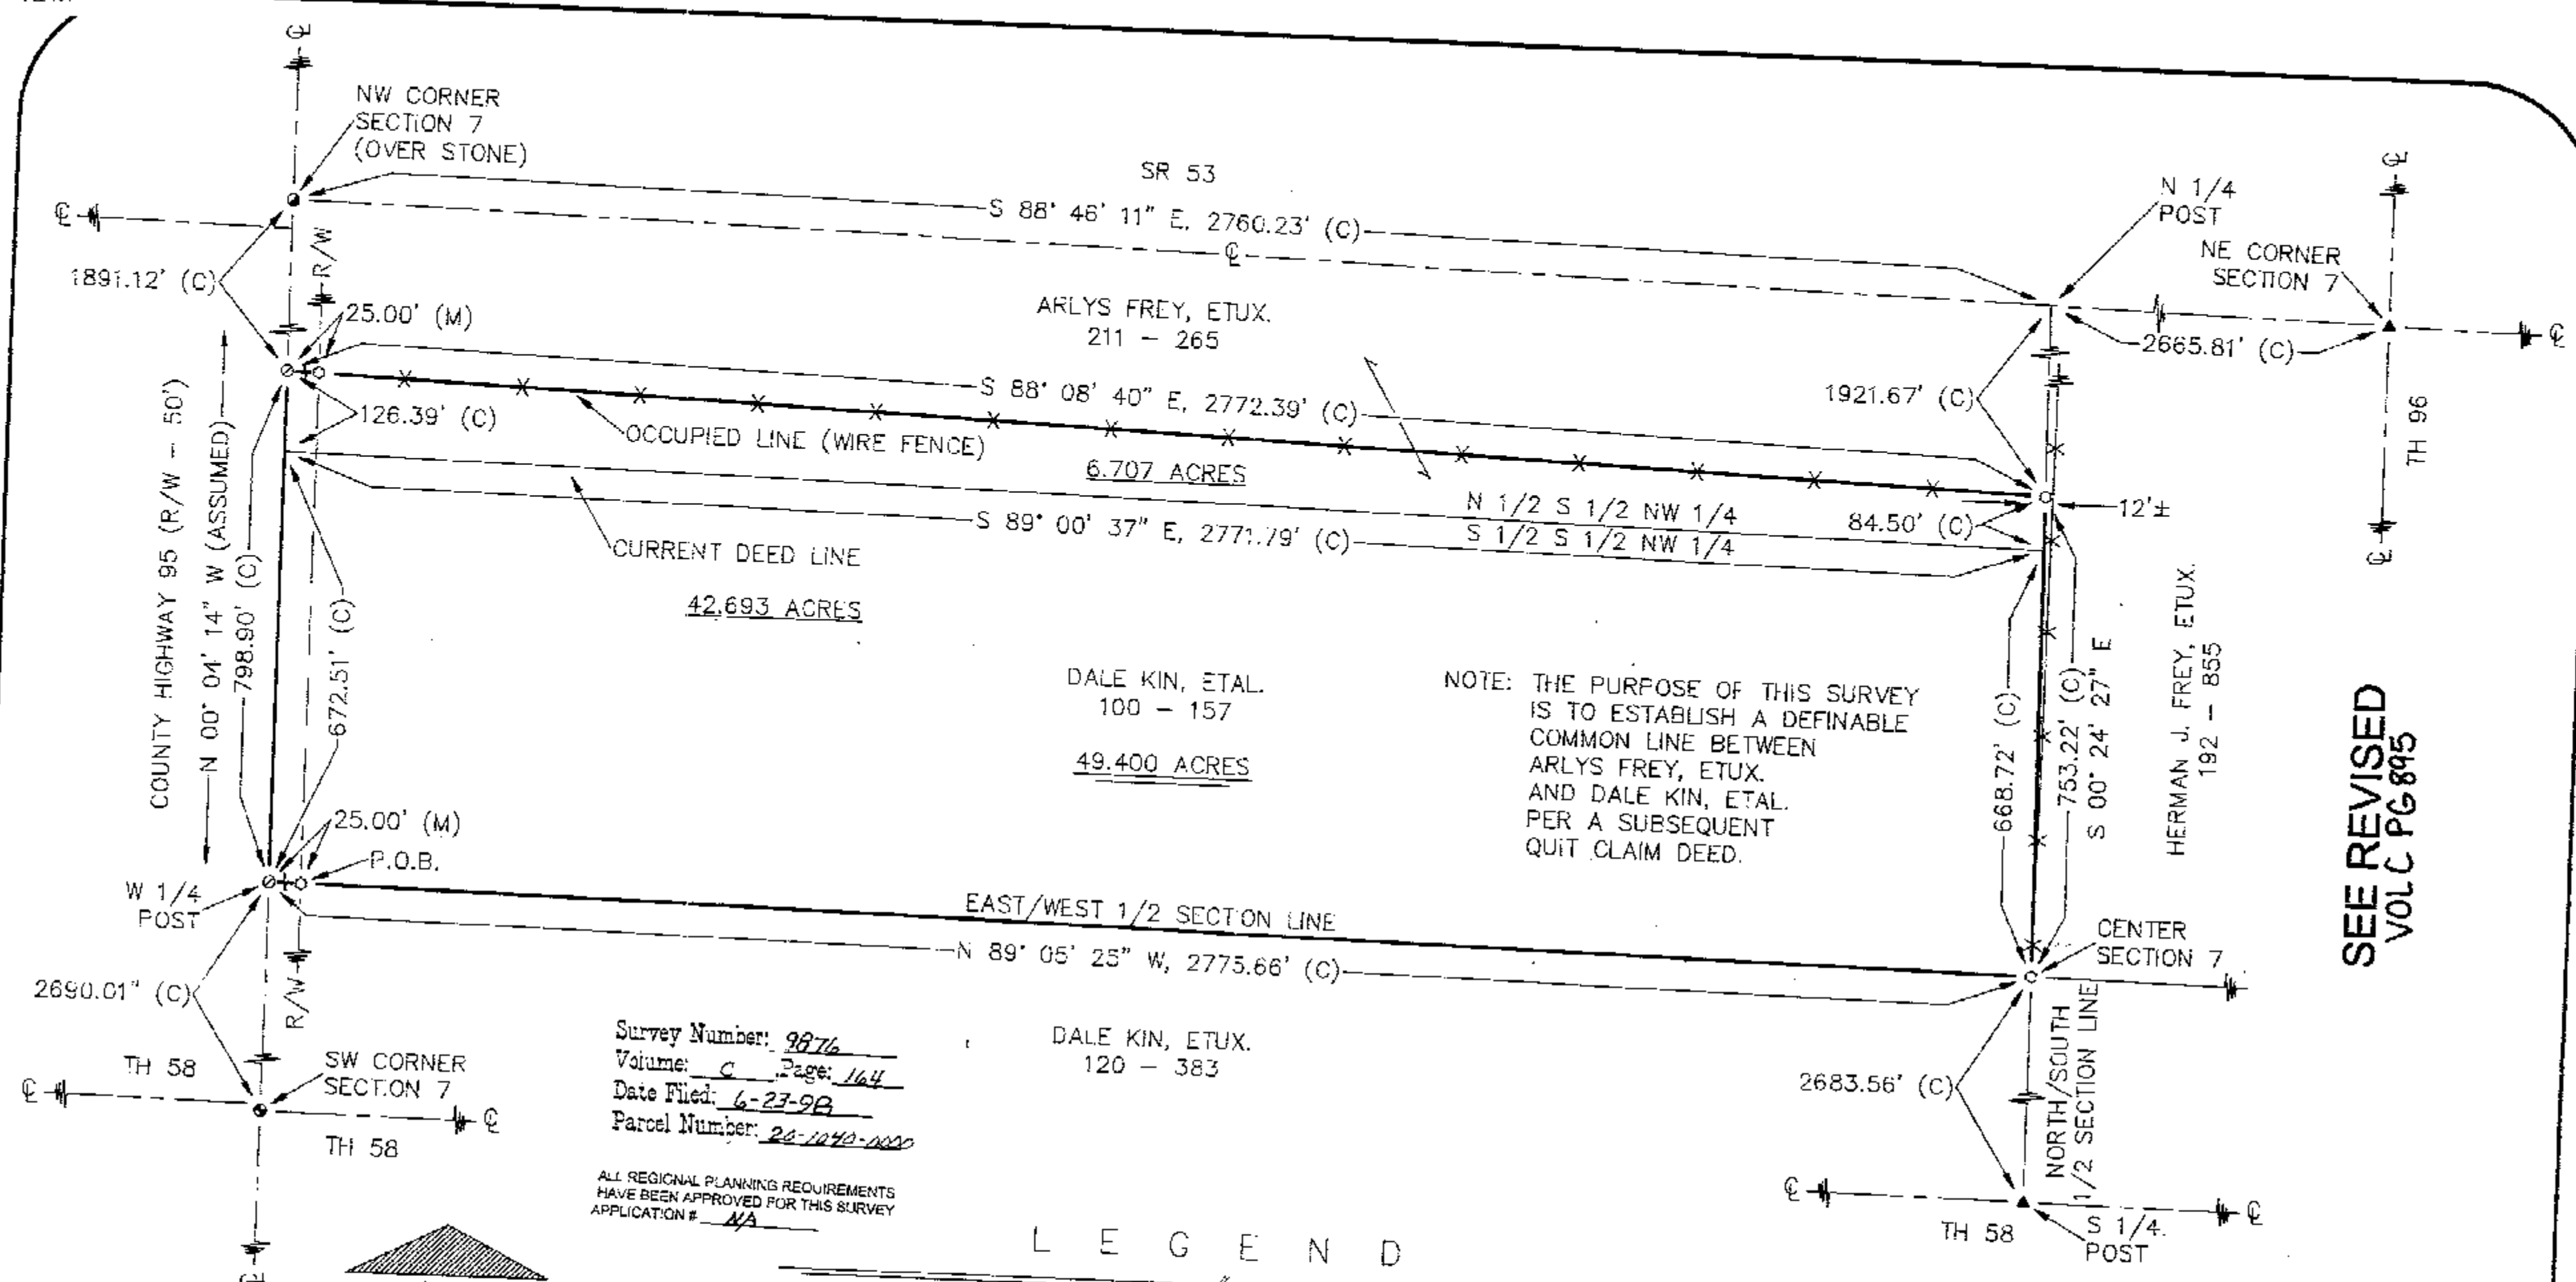

SEE REVISED
VOL C PG 895

Survey Number: 9876
Volume: C Page: 164
Date Filed: 6-27-98
Parcel Number: 26-1240-0020

ALL REGIONAL PLANNING REQUIREMENTS
HAVE BEEN APPROVED FOR THIS SURVEY
APPLICATION # 44

LEGEND

SET FOUND DESCRIPTION

- MONUMENT
- ⊙ RAILROAD SPIKE
- NAIL
- ⊕ IRON PIPE
- ⊕ DRILL HOLE
- ⊕ 5/8" IRON ROD W/ PERSONALIZED CAP
- ⊕ IRON ROD
- ⊕ FENCE POST
- ⊕ STONE
- ⊕ MONUMENT BOX
- ⊕ CONCRETE MONUMENT
- X-X FENCE
- D DEED
- P PLAT
- M MEASURED

DESCRIPTION

- C CALCULATED
- ⊙ DIAMETER
- SR SURVEY RECORD
- E/P EDGE OF PAVEMENT
- L.A. R/W LIMITED ACCESS R/W
- ⊕ CONCRETE RIGHT OF WAY MARKER
- P/L PROPERTY LINE
- ⊕ HOUSE
- ⊕ GARAGE
- ⊕ BARN
- ⊕ SHED
- ⊕ STEEL I-BEAM
- ⊕ WATERWAY/TILE
- ⊕ SURFACE DRAINAGE

NOTE: THIS SURVEY DOES NOT INCLUDE A TITLE SEARCH. EASEMENTS OR OTHER ENCUMBERENCES ON OR OVER THE LAND ARE NOT SHOWN ON THIS SURVEY. BUILDINGS AND OTHER STRUCTURES ARE NOT TO SCALE. I HEREBY DECLARE THAT I HAVE SURVEYED THE ABOVE DESCRIBED PROPERTY DURING JUNE, 1998. THIS SURVEY IS SUBJECT TO ALL LEGAL HIGHWAYS, EASEMENTS, RESTRICTIONS, LEASES OF RECORD AND OF RECORDS IN RESPECTIVE UTILITY OFFICES. THE BEARINGS REFERRED TO HEREON ARE BASED ON AN ASSUMED MERIDIAN AND ARE ONLY FOR THE PURPOSE OF ANGULAR MEASUREMENT.



VICTOR B. KOEHLER, P.S. NO. 7457
DATE 06-17-98

REFERENCES

- DEED VOLUMES & PAGES AS SHOWN.
- WYANDOT COUNTY CORNERSTONE RECORDS.

DRAWN BY	CHECKED BY	REVISION
FRS 06-16-98	VBK 06-17-98	

SURVEY FOR: AL KIN

LOCATED IN PART OF THE NORTHWEST
QUARTER OF SECTION 7, T-3-S, R-13-E,
MIFFLIN TOWNSHIP, WYANDOT COUNTY, OHIO.

VICTOR B. KOEHLER, P.S.

P.O. BOX 28
UPPER SANDUSKY, OHIO 43351
419-294-5388