


Survey Number: 08101  
Volume: C Page: 182  
Date Filed: 9-11-98  
Parcel Number: 02-0925-0005


ALL REGIONAL PLANNING REQUIREMENTS  
HAVE BEEN APPROVED FOR THIS SURVEY  
APPLICATION # 114

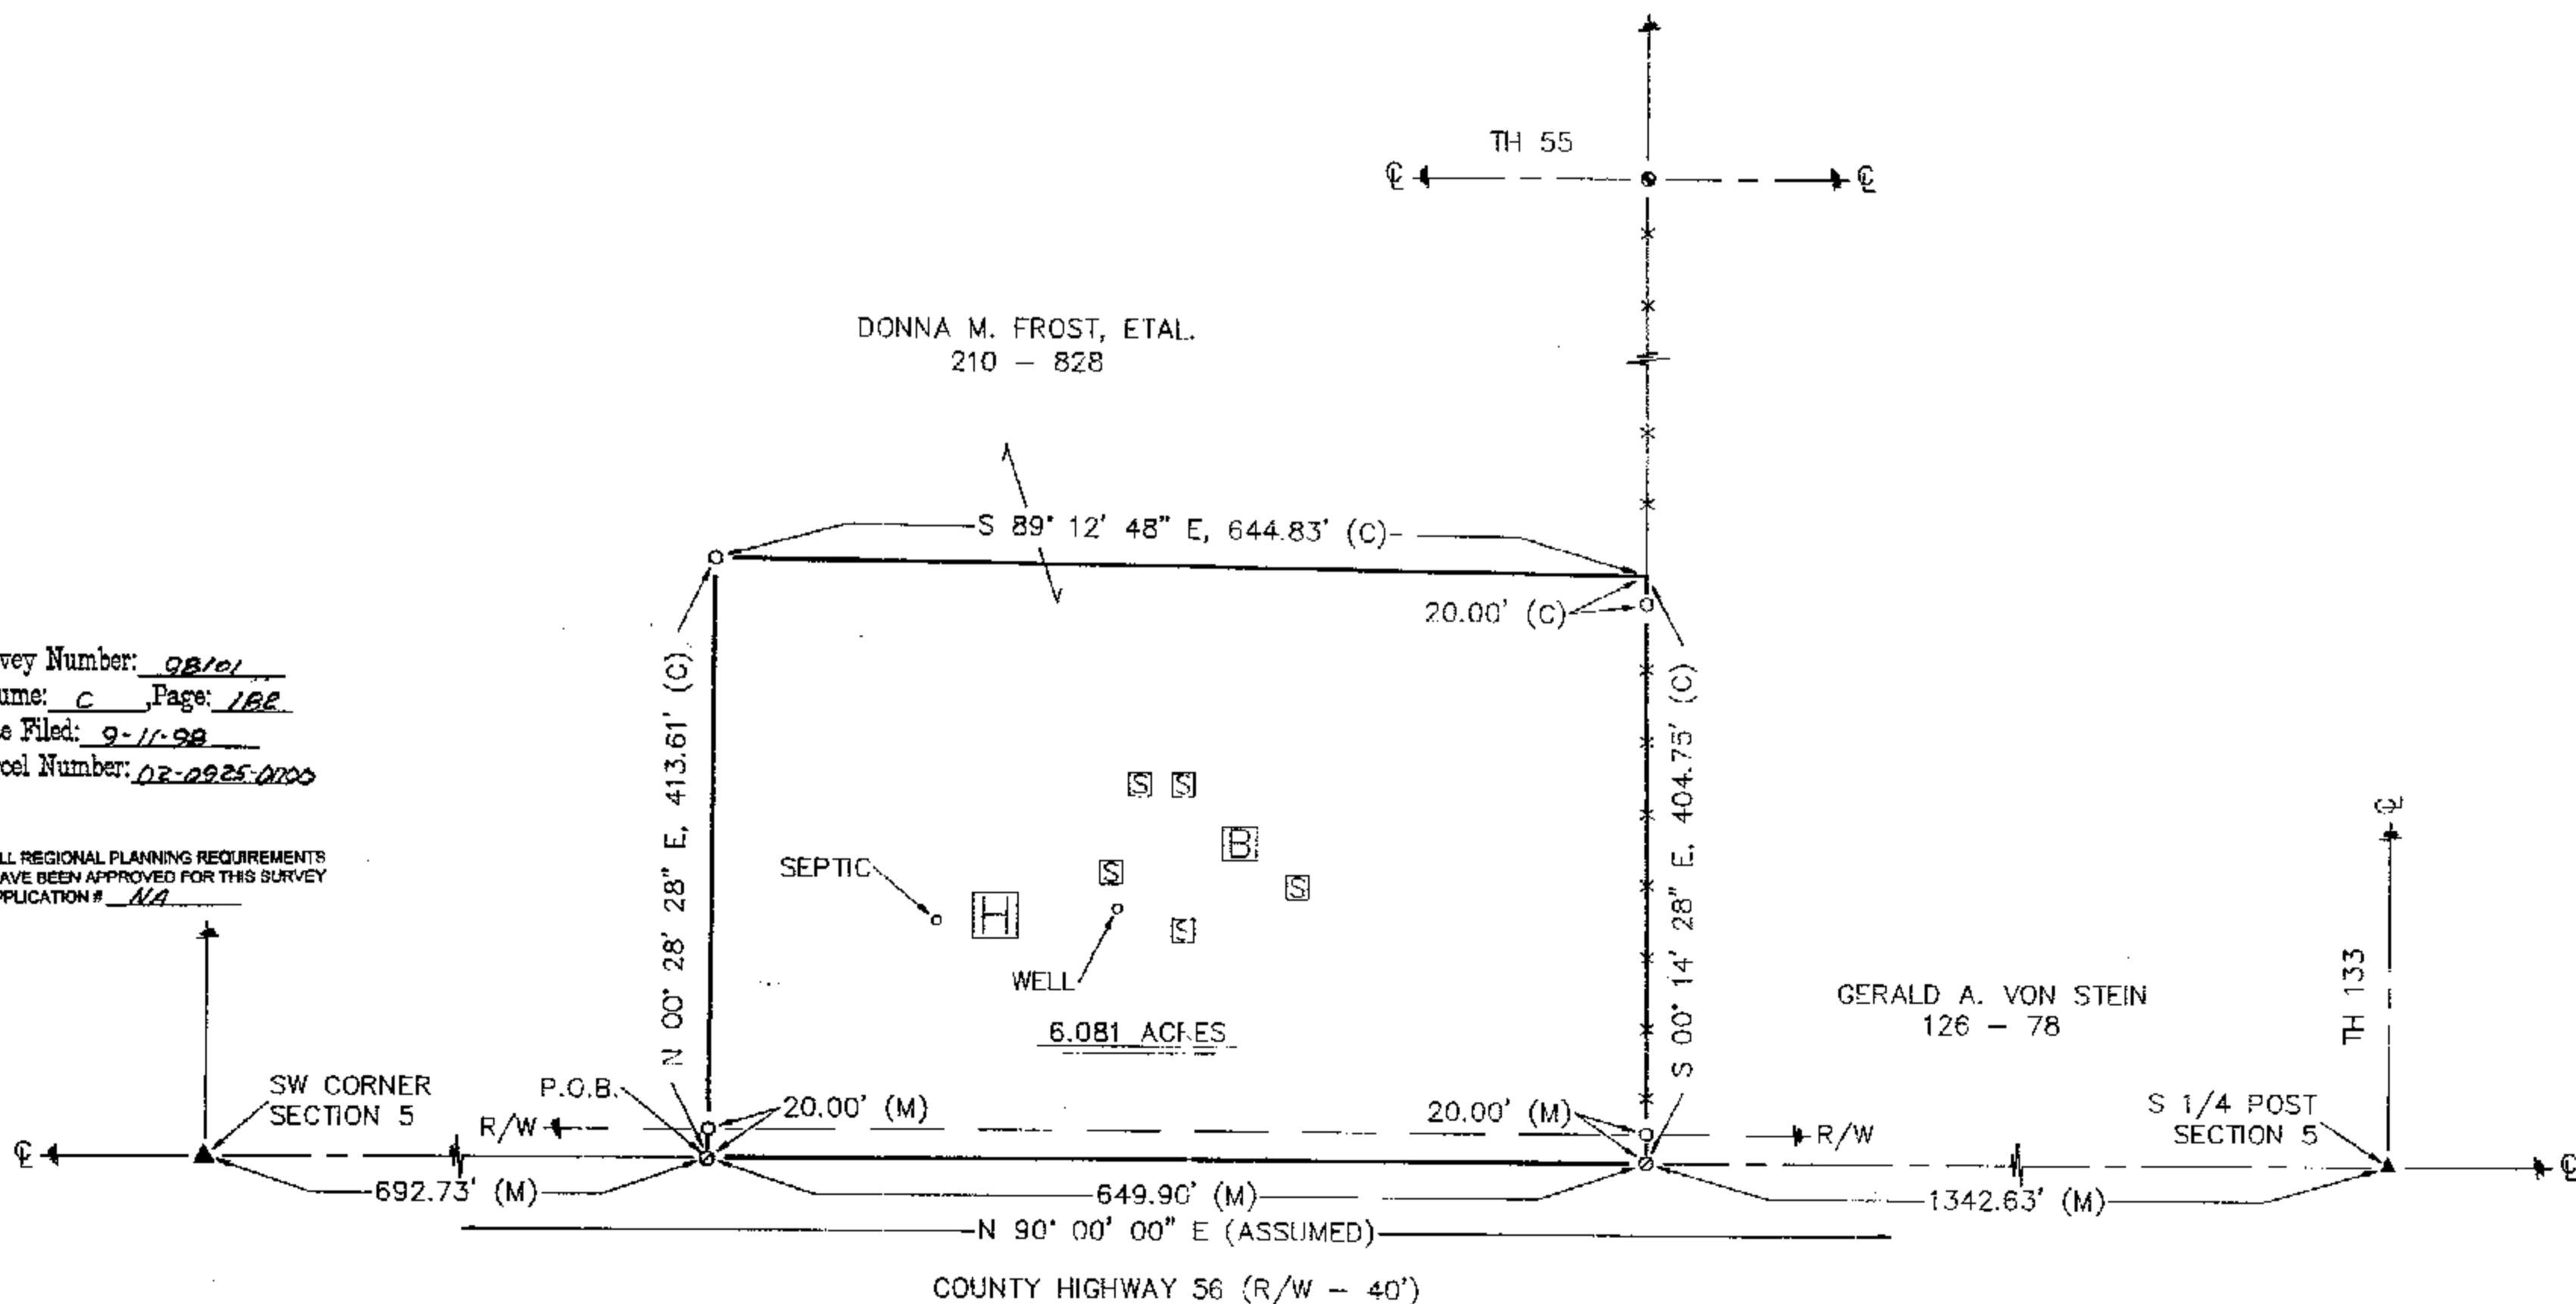

### LEGEND

SET	FOUND	DESCRIPTION	DESCRIPTION	
○	●	MONUMENT	C	CALCULATED
○	●	RAILROAD SPIKE	○	DIAMETER
○	●	NAIL	SR	SURVEY RECORD
○	●	IRON PIPE	E/P	EDGE OF PAVEMENT
○	●	DRILL HOLE	L.A. R/W	LIMITED ACCESS R/W
○	●	5/8" Ø IRON ROD W/ PERSONALIZED CAP	⊗	CONCRETE RIGHT OF WAY MARKER
●	●	IRON ROD	P/L	PROPERTY LINE
■	■	FENCE POST	■	HOUSE
▲	▲	STONE	□	GARAGE
□	□	MONUMENT BOX	■	BARN
☒	☒	CONCRETE MONUMENT	☒	SHED
X-X		FENCE	—	STEEL I-BEAM
D		DEED	—	WATERWAY/TILE
P		PLAT	—	SURFACE DRAINAGE
M		MEASURED	—	

NOTE: THIS SURVEY DOES NOT INCLUDE A TITLE SEARCH, EASEMENTS OR OTHER ENCUMBERANCES ON OR OVER THE LAND ARE NOT SHOWN ON THIS SURVEY. BUILDINGS AND OTHER STRUCTURES ARE NOT TO SCALE. I HEREBY DECLARE THAT I HAVE SURVEYED THE ABOVE DESCRIBED PROPERTY DURING SEPTEMBER, 1998. THIS SURVEY IS SUBJECT TO ALL LEGAL HIGHWAYS, EASEMENTS, RESTRICTIONS, LEASES OF RECORD AND OF RECORDS IN RESPECTIVE UTILITY OFFICES. THE BEARINGS REFERRED TO HEREON ARE BASED ON AN ASSUMED MERIDIAN AND ARE ONLY FOR THE PURPOSE OF ANGULAR MEASUREMENT.

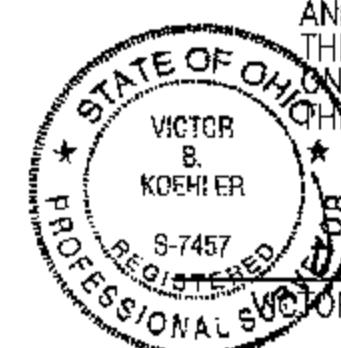

VICTOR B. KOEHLER, P.S.  
P.O. BOX 28  
UPPER SANDUSKY, OHIO 43351  
419-294-5388

1	DRAWN BY	CHECKED BY	REVISION
1	FRS 09-04-98	VBK 09-08-98	

SURVEY FOR: HAROLD LARICK

LOCATED IN PART OF THE SOUTHWEST QUARTER OF SECTION 5, T-3-S, R-15-E, ANTRIM TOWNSHIP, WYANDOT COUNTY, OHIO.