



LEGEND

- FOUND IRON PIPE
- ▲ FOUND STONE & MON. BOX
- 1/2" Ø PERSONALIZED IRON PIPE SET

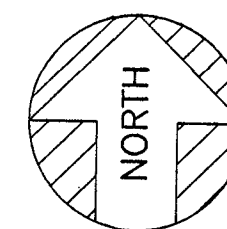


ASSUMED

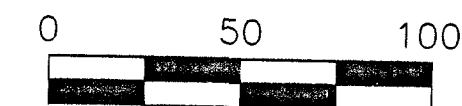

SCALE: 1 INCH = 50 FEET

DEED REF. : VOL. 145, PG. 216 &
VOL. 209, PG. 134

SURVEY REFERENCE:
VOL. 8, PAGES 173 AND 243

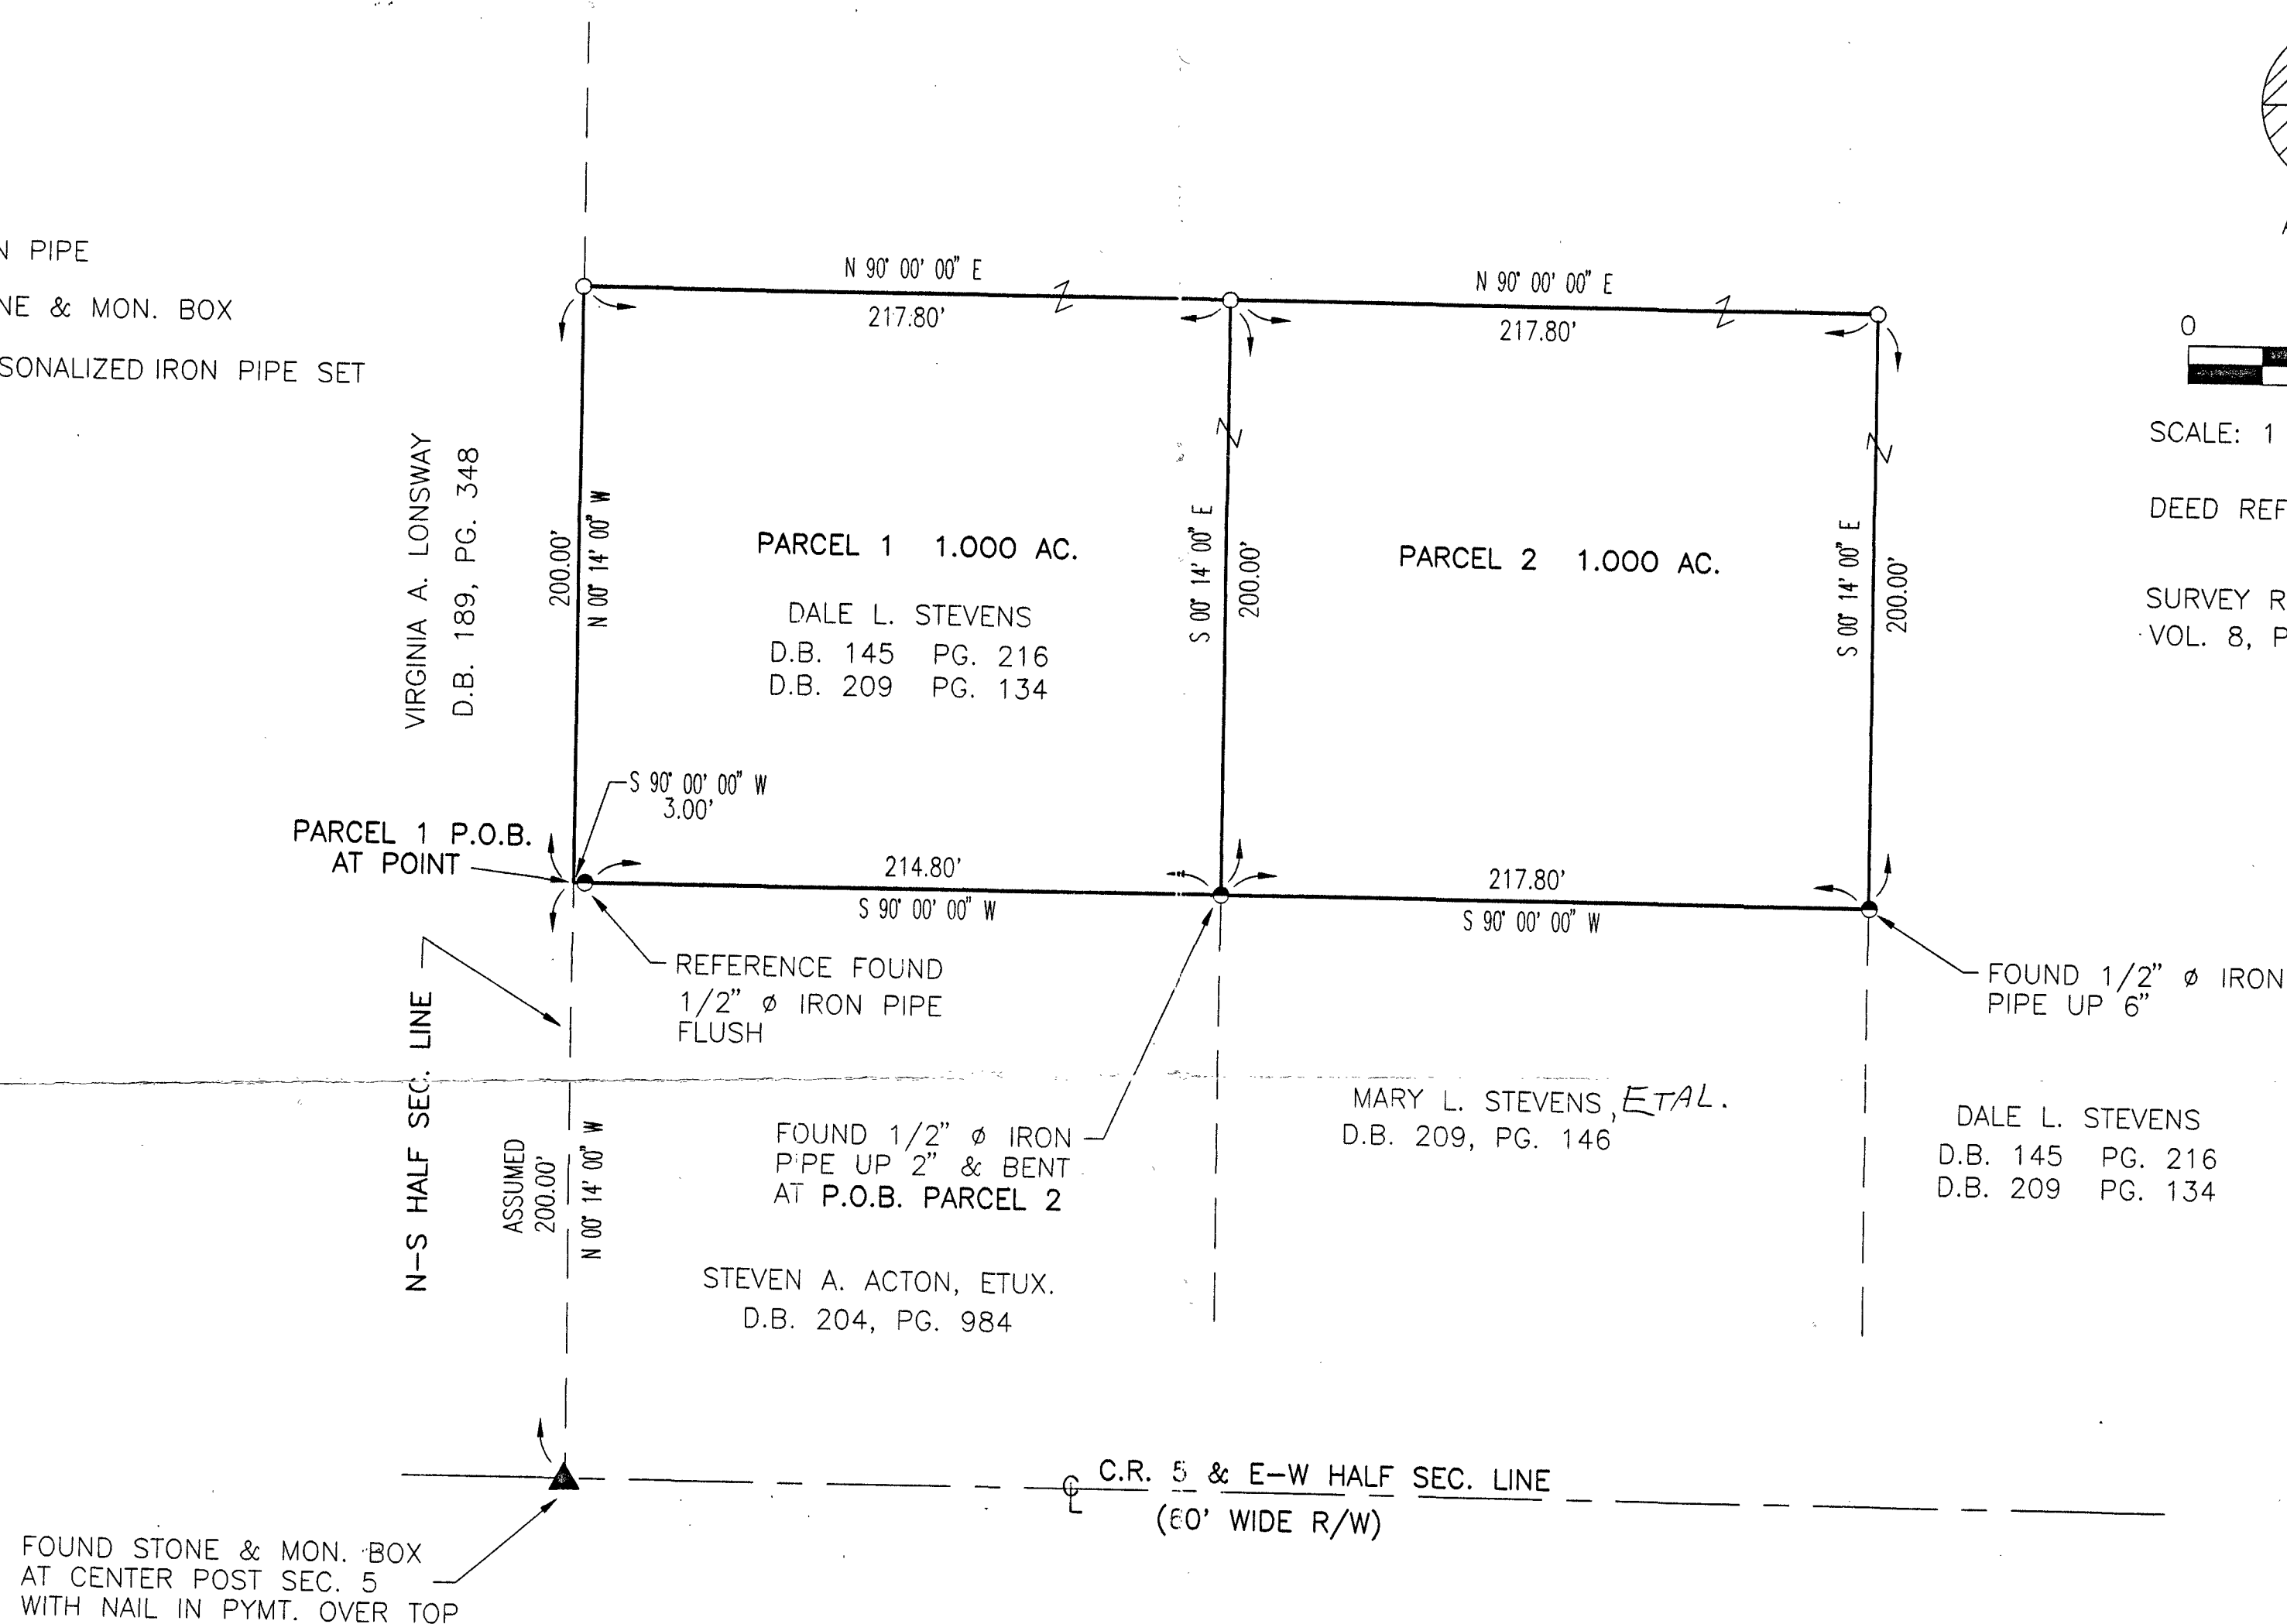

Survey Number: 98114
Volume: C, Page: 191
Date Filed: 10-13-98
Parcel Number: _____

THE BASIS OF BEARING IS BASED
ON THE ASSUMED BEARING OF THE
NORTH-SOUTH HALF SECTION LINE AND
ALL OTHER BEARINGS ARE FROM ANGLES
AND DISTANCES MEASURED IN THE FIELD.

ALL REGIONAL PLANNING REQUIREMENTS
HAVE BEEN APPROVED FOR THIS SURVEY
APPLICATION # 114



NO BUILDINGS ON PARCELS SURVEYED

I HEREBY CERTIFY THE ABOVE PLAT TO BE TRUE
AND CORRECT ACCORDING TO A SURVEY.

MADE IN SEPT. 30, 1998
OHIO REGISTERED SURVEYOR NO. 5647

BY Jerry B. Weininger
JERRY B. WEININGER

PT. NE ⁴ SEC. 5 T. 1 S, R 14 E.
TWP. TYMOCHTEE COUNTY : WYANDOT OHIO

SURVEY FOR: S. & C. ACTON ETAL.	
JERRY B. WEININGER, REGISTERED SURVEYOR 6569 C-2 McCUTCHENVILLE, OHIO 44844	
DATE: <u>SEPT. 30, 1998</u>	SCALE: <u>1" = 50'</u>