

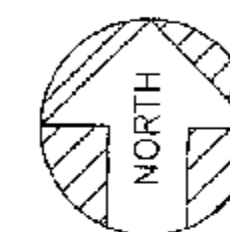


LEGEND

- 1/2" Ø PERSONALIZED IRON PIPE SET
- ⊗ SET 1/2" Ø HEAD P.K. NAIL
- FOUND 1/2" Ø HEAD P.K. NAIL
- FOUND IRON PIPE
- FOUND RAILROAD SPIKE

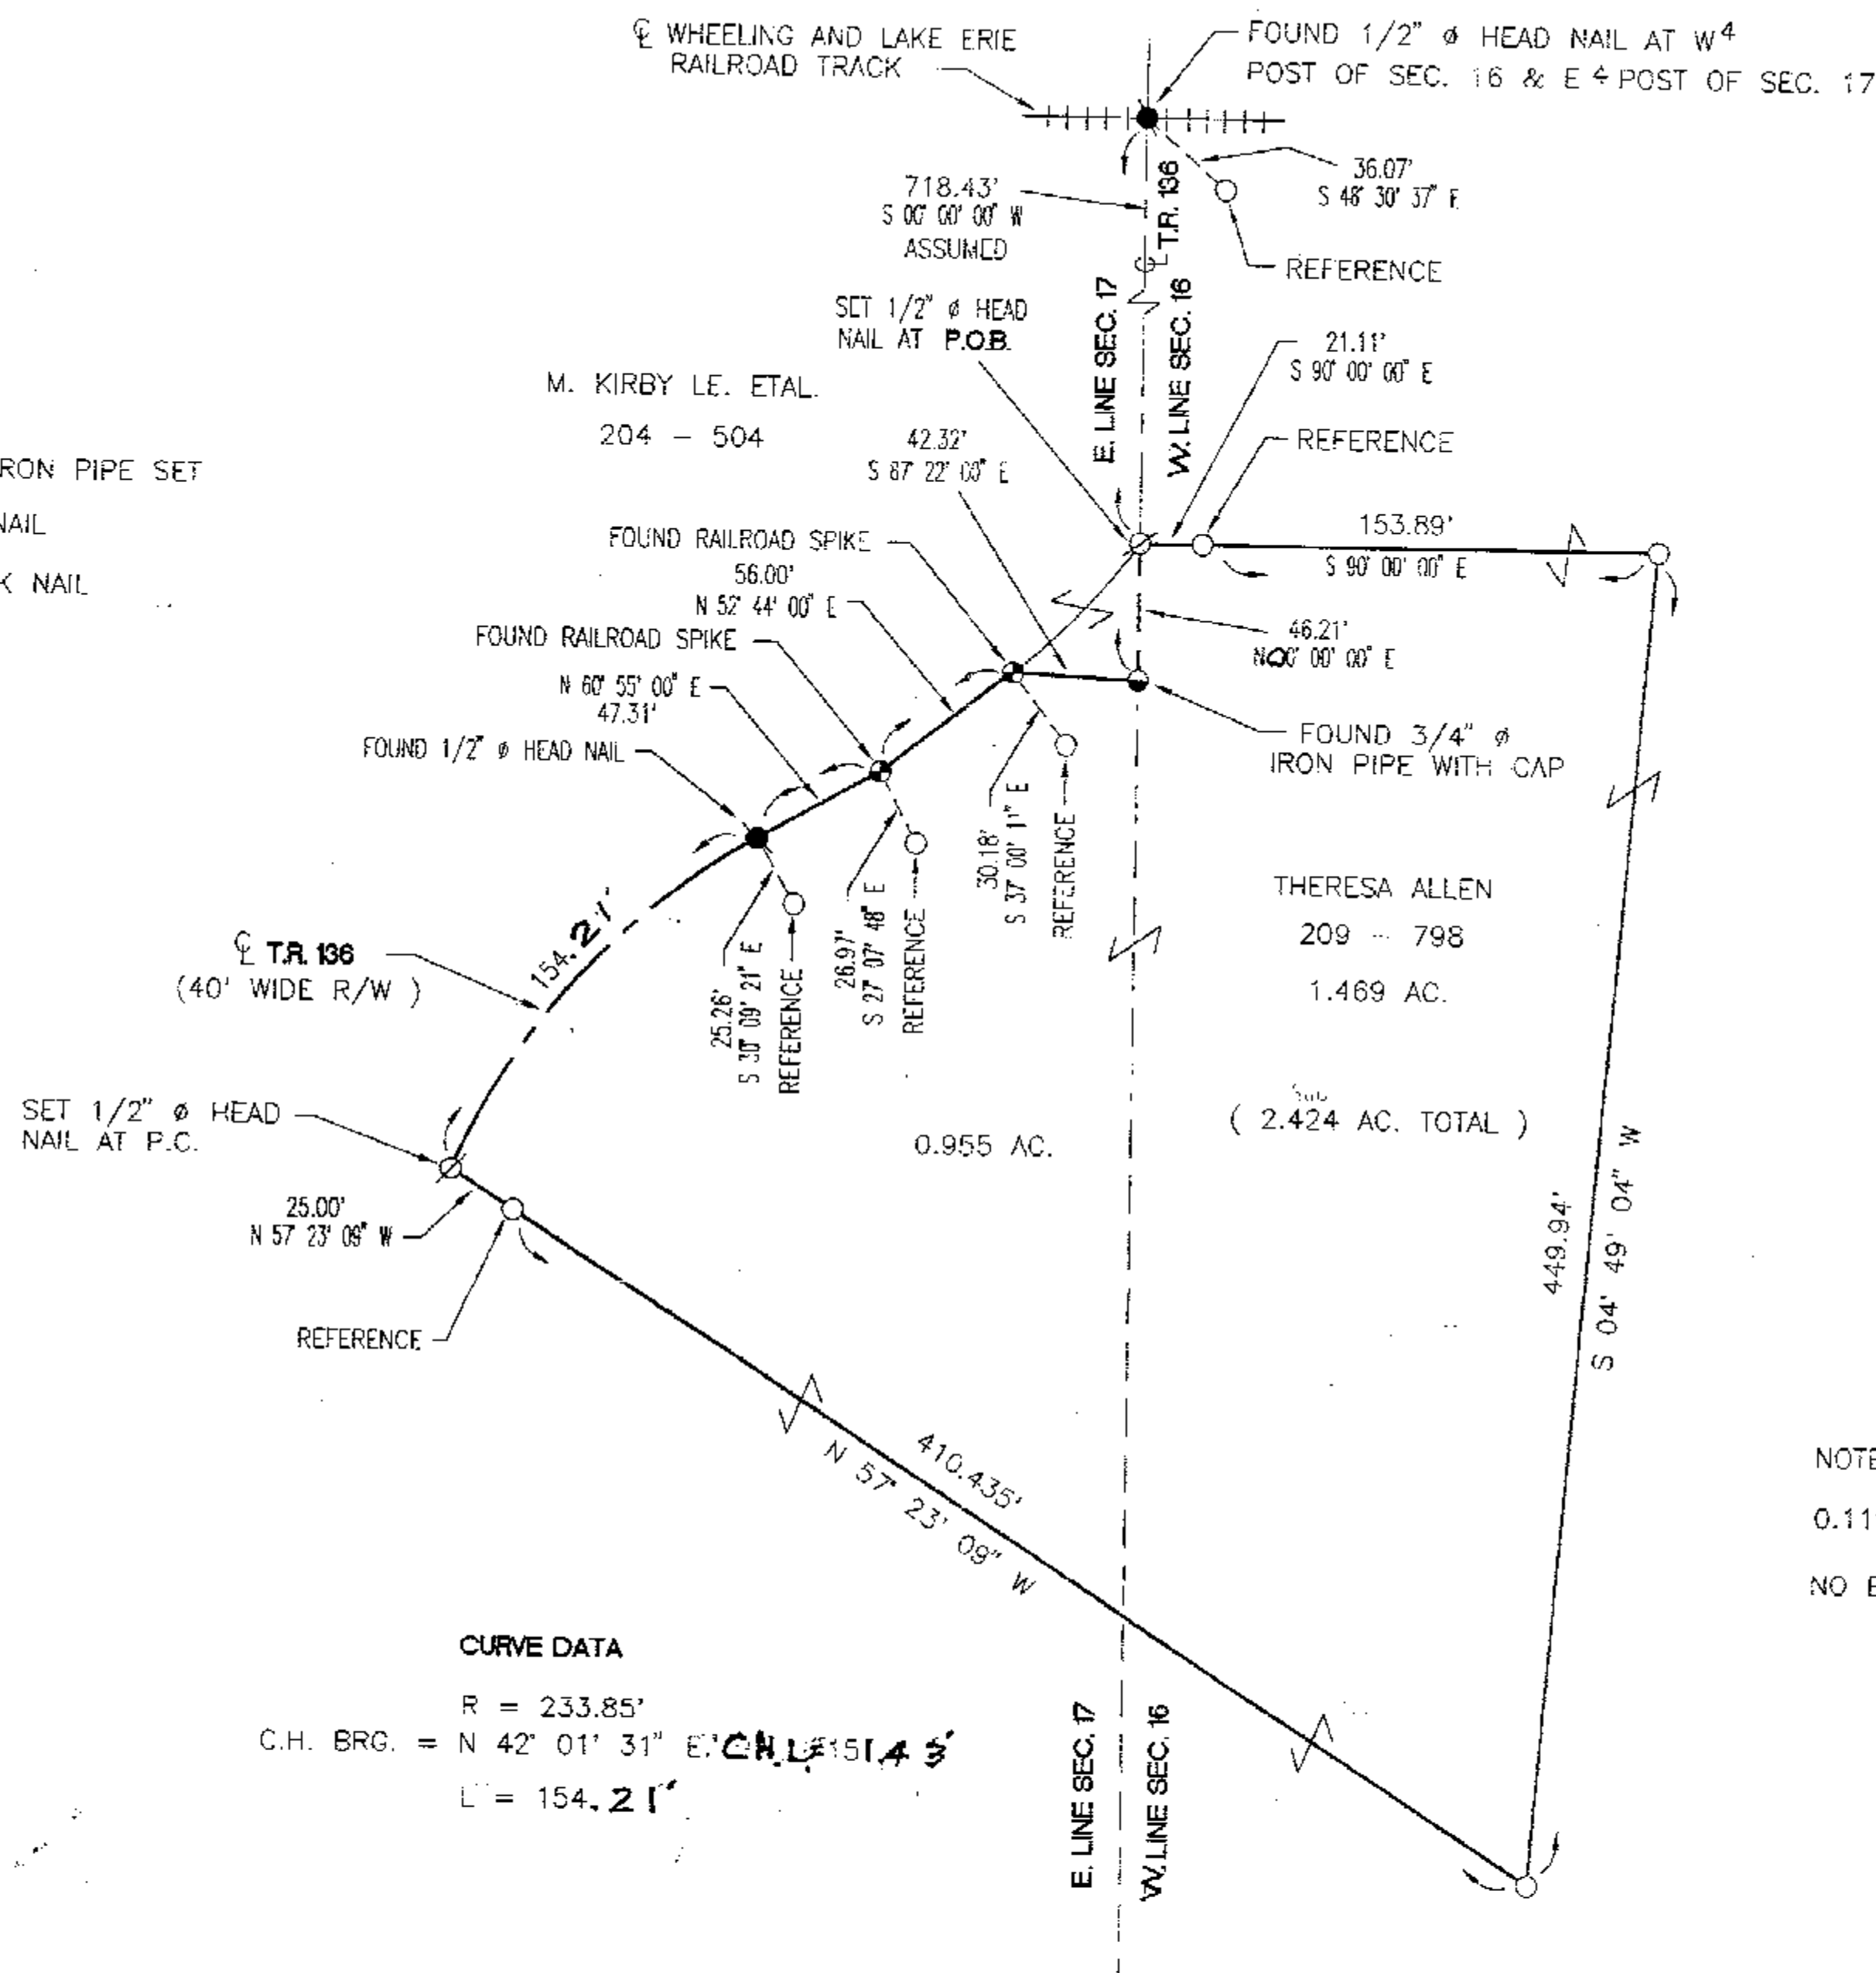

ASSUMED

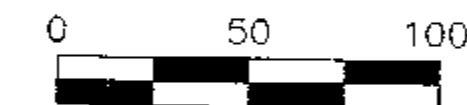

SCALE: 1 INCH = 50 FEET

DEED REF.: VOL. 209, PG. 798

SURVEY REFERENCE: VOL. 6, PG. 339

THE ASSUMED BEARING IS BASED ON THE CENTERLINE BEARING OF TOWNSHIP ROAD NUMBER 136 AND ALL OTHER BEARINGS ARE FROM ANGLES AND DISTANCES MEASURED IN THE FIELD.

NOTE:

0.119 AC. IN R/W (MOSTLY IN SEC. 17)

NO BUILDINGS ON PARCEL SURVEYED.

Survey Number: 98120
Volume: C Page: 196
Date Filed: 10-29-98
Parcel Number: _____



I HEREBY CERTIFY THE ABOVE PLAT TO BE TRUE AND CORRECT ACCORDING TO A SURVEY.

MADE IN APRIL 2, 1998
OHIO REGISTERED SURVEYOR NO. 5647

BY Jerry B. Weininger
JERRY B. WEININGER

ALL REGIONAL PLANNING REQUIREMENTS HAVE BEEN APPROVED FOR THIS SURVEY APPLICATION # 9871

PT. SW⁴ SEC. 16 & PT SE⁴ SEC. 17, T. 1 S., R. 15 E.
SYCAMORE TWP., WYANDOT COUNTY, STATE OF OHIO

SURVEY FOR: GARY DANNER

JERRY B. WEININGER, REGISTERED SURVEYOR
6569 C-2 McCUTCHENVILLE, OHIO 44844

DATE: APRIL 2, 1998 SCALE: 1" = 50'