

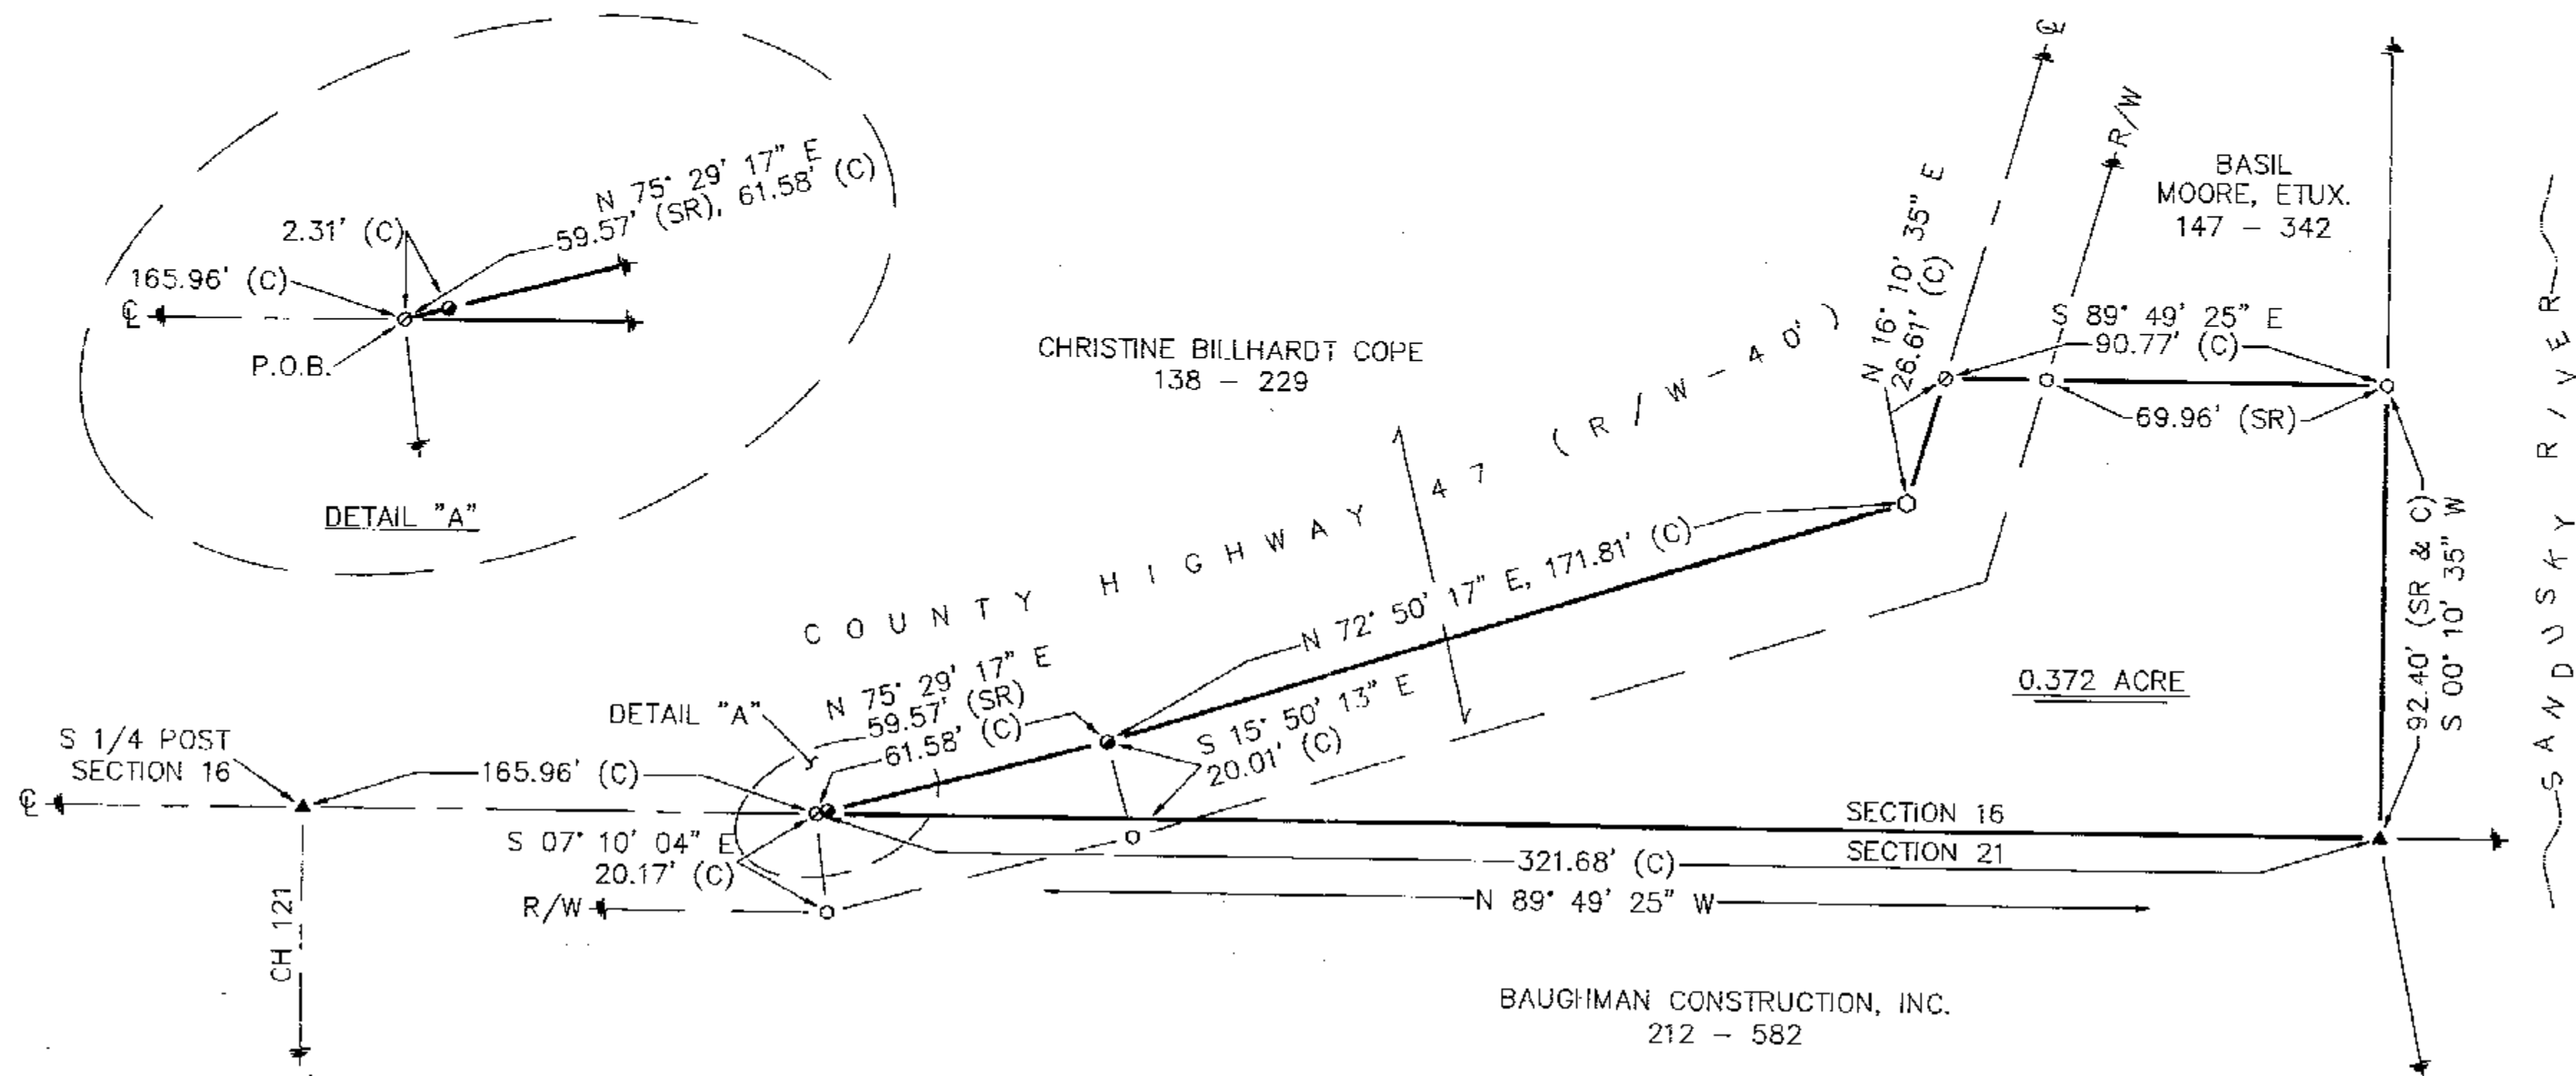


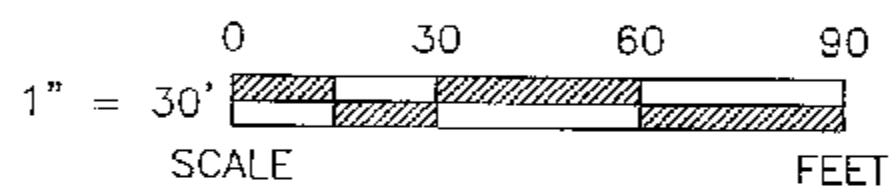

Survey Number: 9612
Volume: C Page: 197
Date Filed: 11-2-99
Parcel Number:

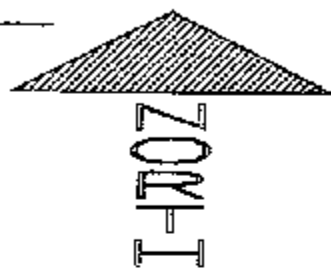

REFERENCES

- DEED VOLUMES & PAGES AS SHOWN.
- WYANDOT COUNTY CORNERSTONE RECORDS.
- SURVEY VOLUME 3, PAGE 158.
- SURVEY VOLUME 4, PAGE 457.

ALL REGIONAL PLANNING REQUIREMENTS
HAVE BEEN APPROVED FOR THIS SURVEY
APPLICATION # 112

LEGEND

SET FOUND DESCRIPTION

- ⊙ MONUMENT
- ⊕ RAILROAD SPIKE
- ⊙ NAIL
- ⊙ IRON PIPE
- ⊕ DRILL HOLE
- ⊙ 5/8" IRON ROD W/
PERSONALIZED CAP
- IRON ROD
- FENCE POST
- ▲ STONE
- MONUMENT BOX
- ⊕ CONCRETE MONUMENT
- X-X FENCE
- D DEED
- P PLAT
- M MEASURED

DESCRIPTION

- C CALCULATED
- ⊙ DIAMETER
- SR SURVEY RECORD
- E/P EDGE OF PAVEMENT
- L.A. R/W LIMITED ACCESS R/W
- ⊙ CONCRETE RIGHT
OF WAY MARKER
- P/L PROPERTY LINE
- HOUSE
- GARAGE
- BARN
- SHED
- I STEEL I-BEAM
- ~ WATERWAY/TILE
- ~ SURFACE DRAINAGE

NOTE: THIS SURVEY DOES NOT INCLUDE A TITLE SEARCH.
EASEMENTS OR OTHER ENCUMBRANCES ON OR
OVER THE LAND ARE NOT SHOWN ON THIS SURVEY.
BUILDINGS AND OTHER STRUCTURES ARE NOT TO SCALE.
I HEREBY DECLARE THAT I HAVE SURVEYED THE ABOVE
DESCRIBED PROPERTY DURING OCTOBER 1998.
THIS SURVEY IS SUBJECT TO ALL LEGAL HIGHWAYS,
EASEMENTS, RESTRICTIONS, LEASES OF RECORD
AND OF RECORDS IN RESPECTIVE UTILITY OFFICES.
THE BEARINGS REFERRED TO HEREON ARE BASED
ON AN ASSUMED MERIDIAN AND ARE ONLY FOR
THE PURPOSE OF ANGULAR MEASUREMENT.



Victor B. Koehler

VICTOR B. KOEHLER, P.S. NO. 7457

10-23-98

DATE

DRAWN BY	CHECKED BY	REVISION
FRS 10-22-98	VBK 10-23-98	

SURVEY FOR: CHRISTINE BILLHARDT COPE

LOCATED IN PART OF THE SOUTHEAST
QUARTER OF SECTION 16, T-2-S, R-14-E,
CRANE TOWNSHIP, WYANDOT COUNTY, OHIO.

VICTOR B. KOEHLER, P.S.
P.O. BOX 28
UPPER SANDUSKY, OHIO 43351
419-294-5388