


LEGEND

- 1/2" Ø PERSONALIZED IRON PIPE SET
- FOUND 1/2" Ø IRON PIPE

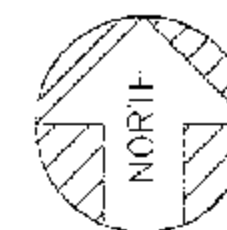

ASSUMED


0 40 80

SCALE: 1" = 40 FEET

DEED REF.: VOL. 160, PG. 411 &
VOL. 126, PG'S 53 & 54

PLAT BOOK REFERENCE:
PL. BK. VOL. 3, PAGE 158

SURVEY REFERENCE: VOL. C, PAGE 175

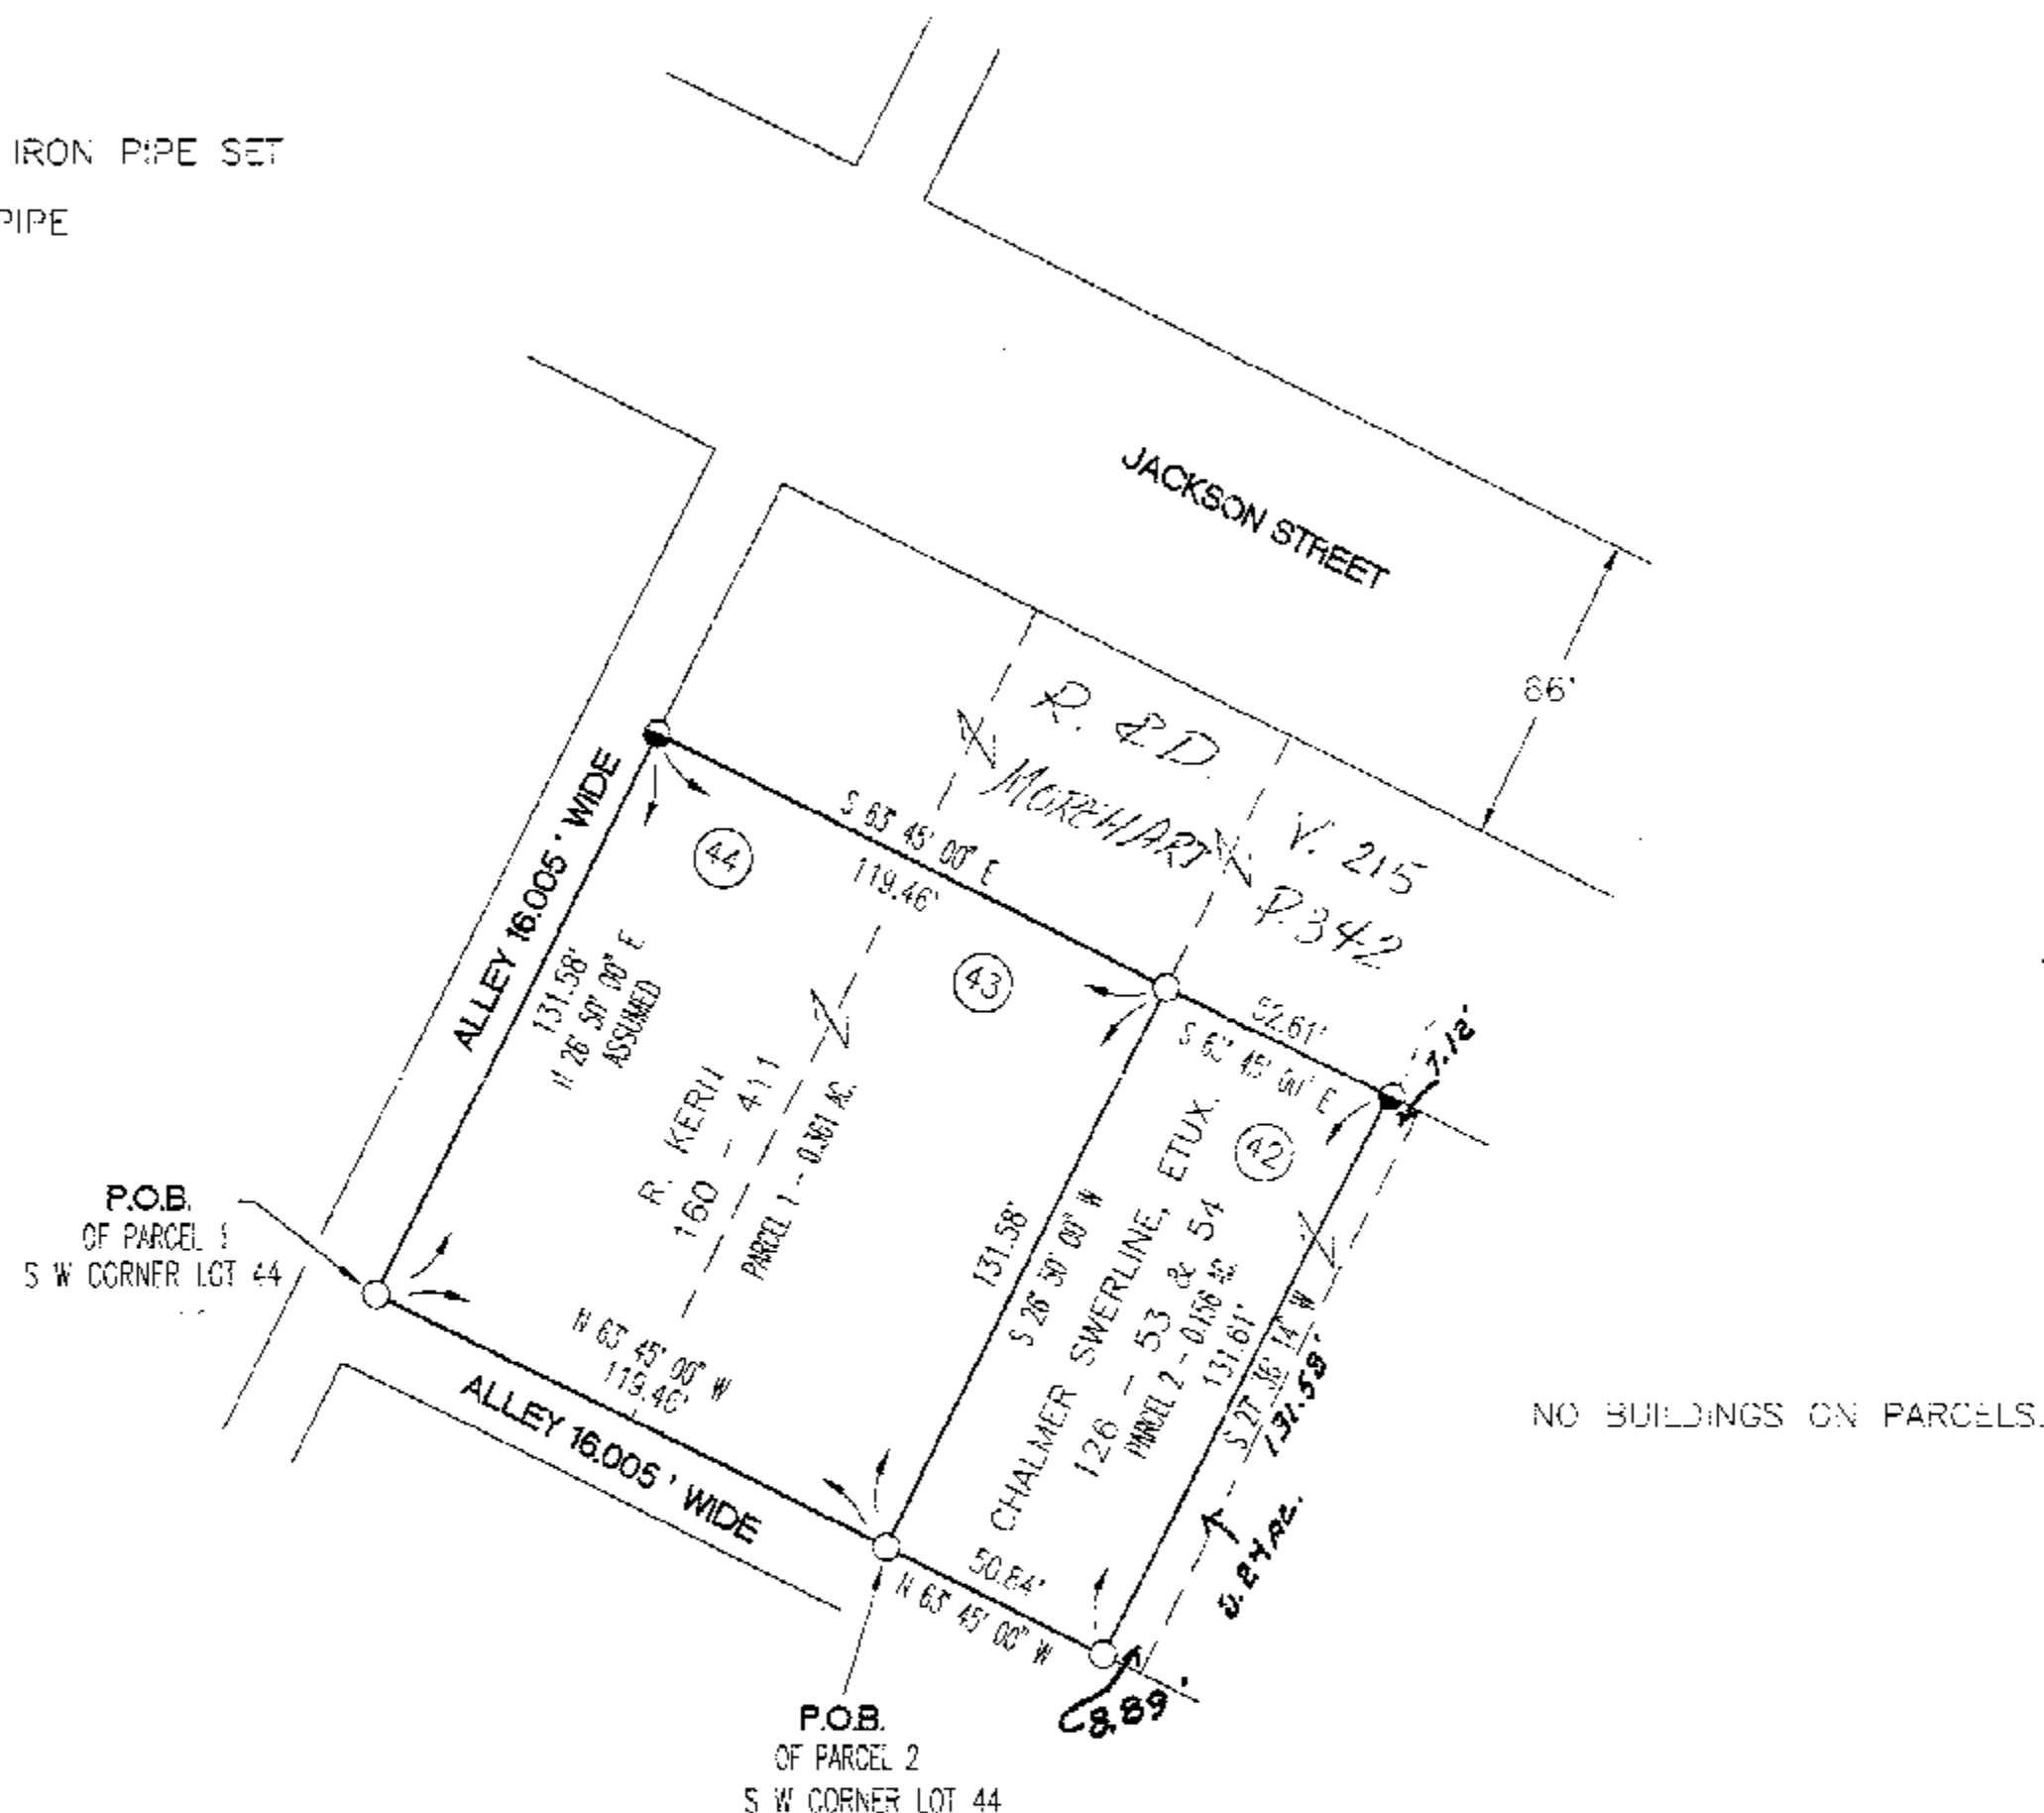

THE BASIS OF BEARING IS BASED
ON THE ASSUMED BEARING OF THE
WEST LINE OF SAID LOT 44, AND
ALL OTHER BEARINGS ARE FROM
ANGLES AND DISTANCES MEASURED
IN THE FIELD.

Survey Number: 98133
Volume: C Page: 207
Date Filed: 11-25-98
Parcel Number: _____



I HEREBY CERTIFY THE ABOVE PLAT TO BE TRUE
AND CORRECT ACCORDING TO A SURVEY.

MADE IN SEPTEMBER 11, 1998
OHIO REGISTERED SURVEYOR NO. 5647

BY Jerry B. Weininger
JERRY B. WEININGER

PT. LOTS 42, 43, & 44
T. 1 S., R. 14 E.
ORIGINAL PLAT, TOWN OF MCCUTCHENVILLE
TWP. TYMOCHTEE COUNTY: WYANDOT OHIO

SURVEY FOR: BOB MOREHART

JERRY B. WEININGER, REGISTERED SURVEYOR
6559 C-2 MCCUTCHENVILLE, OHIO 44844

DATE: SEPTEMBER 11, 1998 SCALE: 1" = 40'

ALL REGIONAL PLANNING REQUIREMENTS
HAVE BEEN APPROVED FOR THIS SURVEY
APPLICATION # NA