



LEGEND

- FOUND IRON PIPE
- FOUND IRON PIN
- ⊗ SET 1/2" Ø HEAD P.K. NAIL
- 1/2" Ø PERSONALIZED IRON PIPE SET
- FOUND RAILROAD SPIKE
- ▲ FOUND STONE & MON. BOX

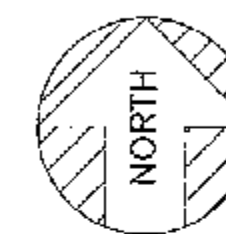

ASSUMED

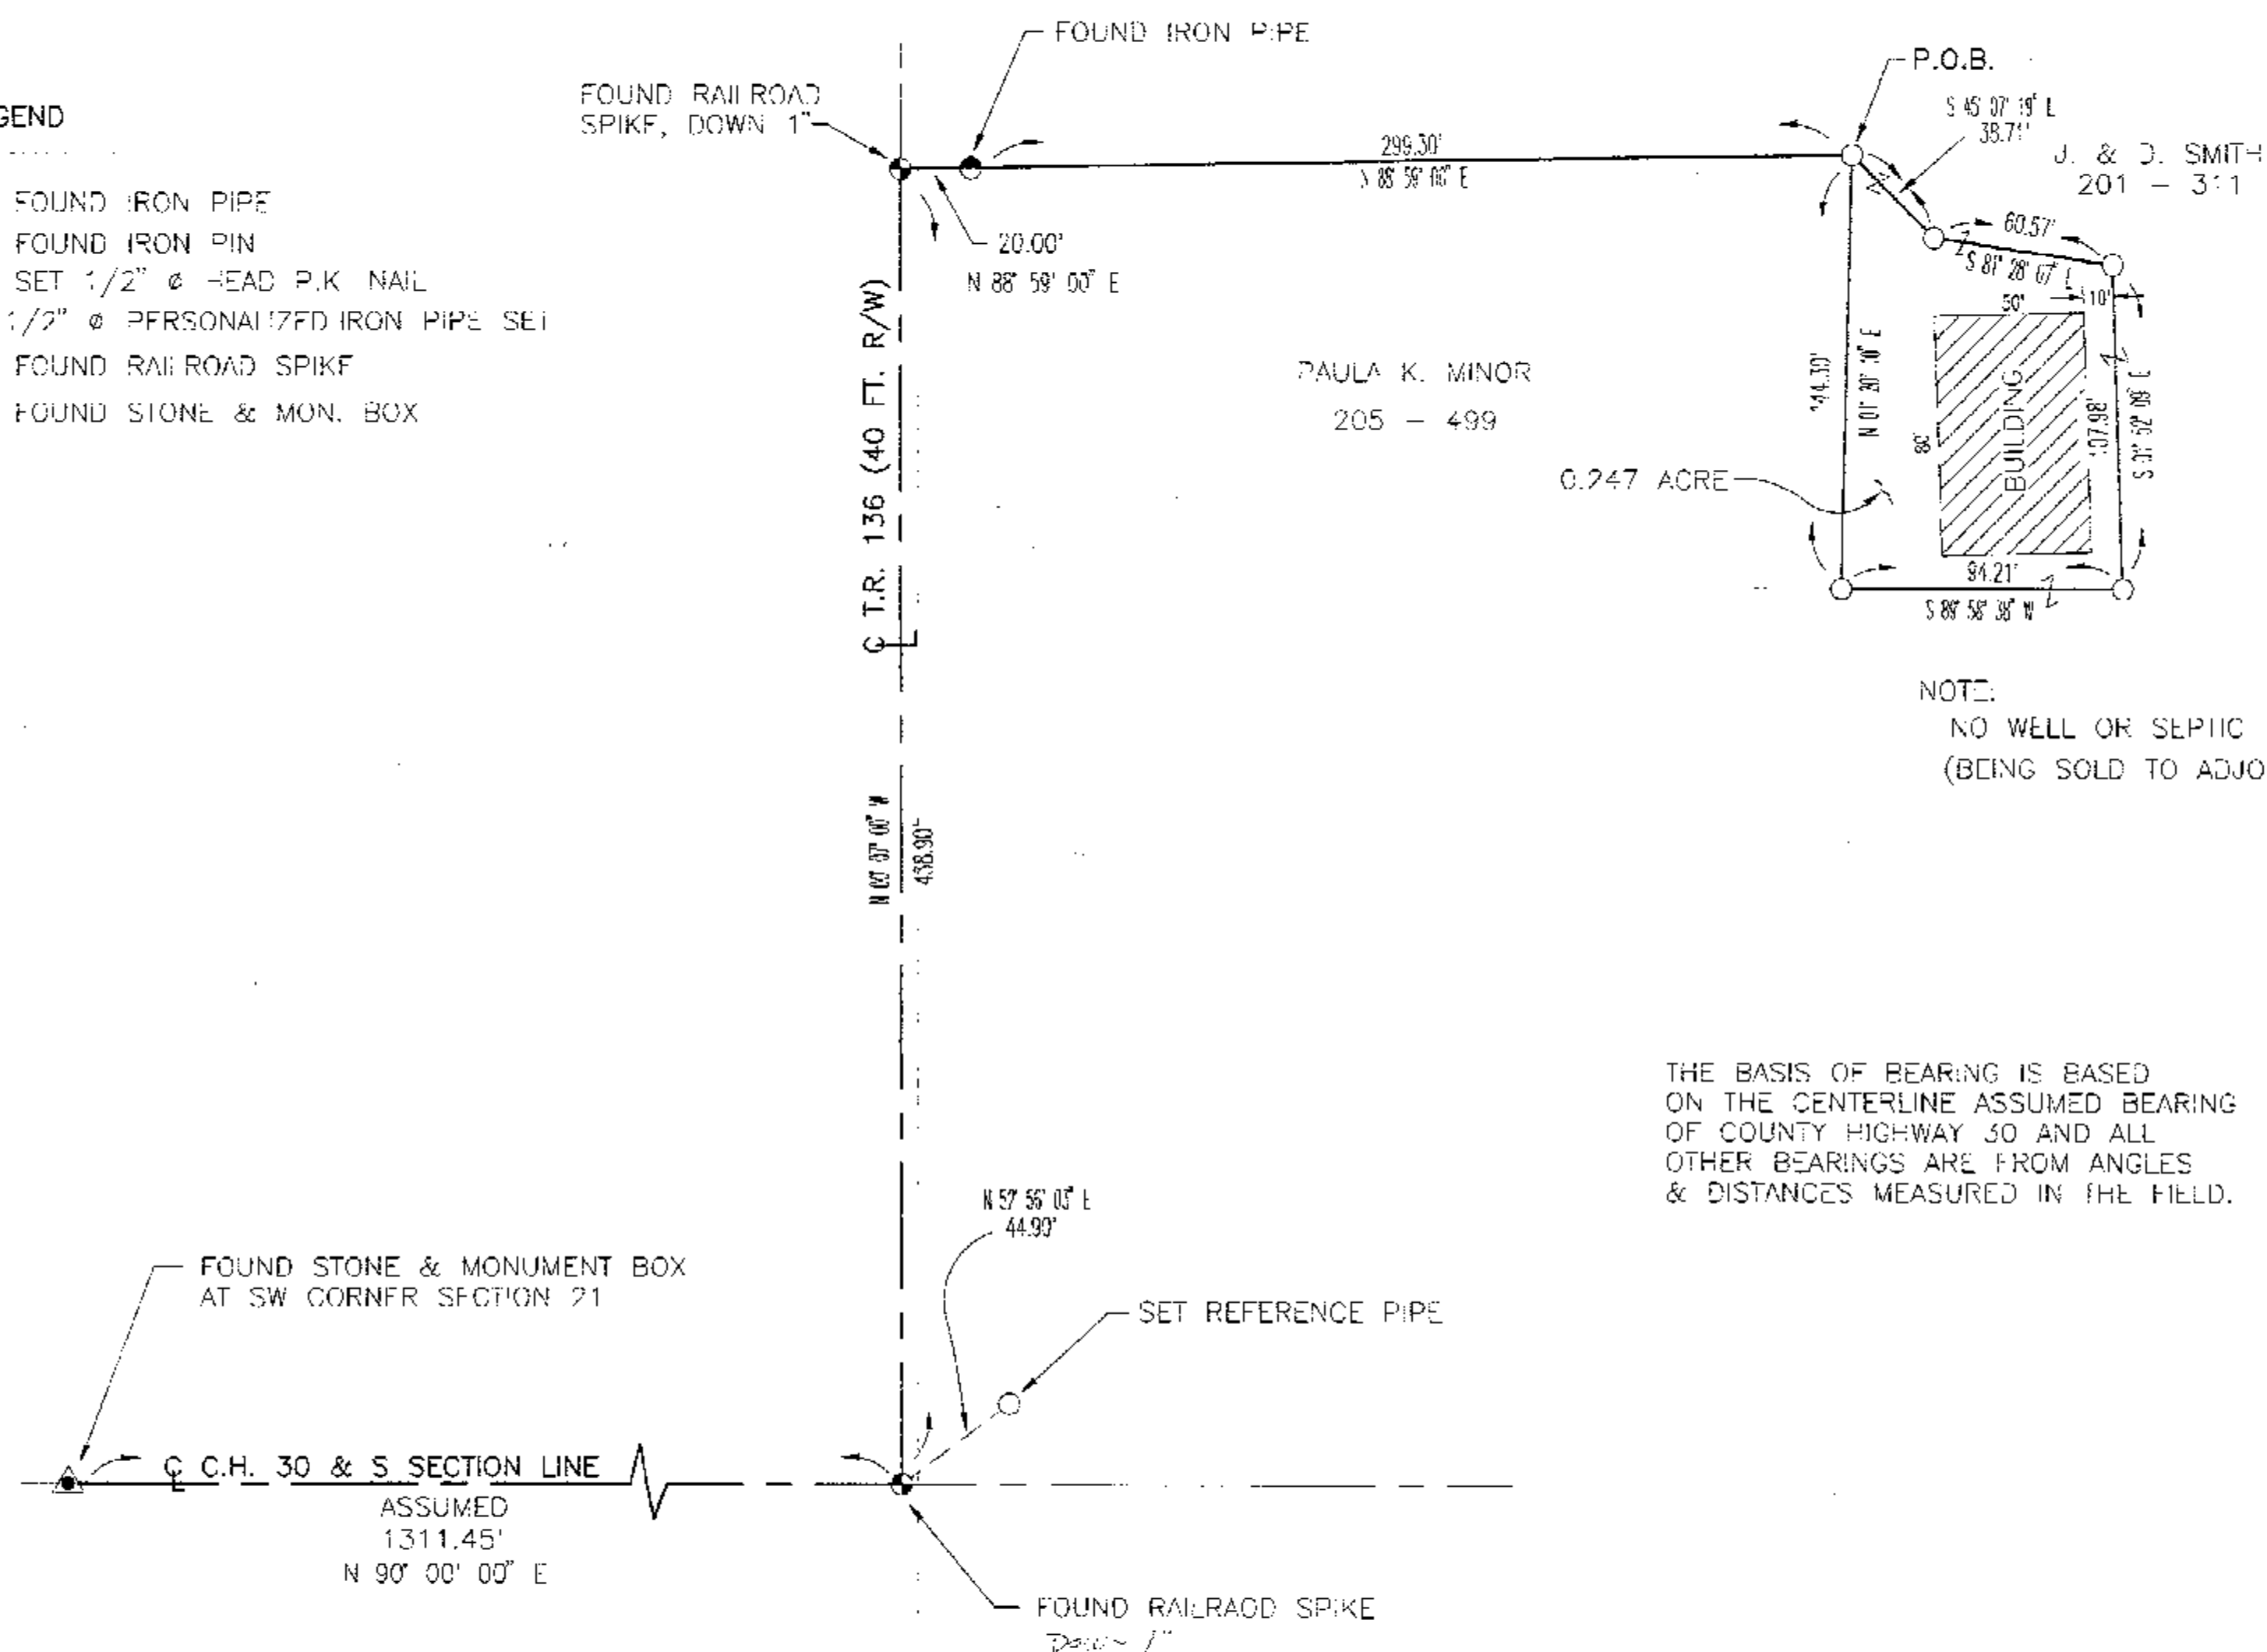


SCALE: 1 INCH = 50 FEET

DEED REF.: VOL. 201, PG. 311

SURVEY REFERENCE: VOL. 5, PAGE 245

Survey Number: 98146
Volume: C Page: 217
Date Filed: 12-11-98
Parcel Number: 36-1460-1000

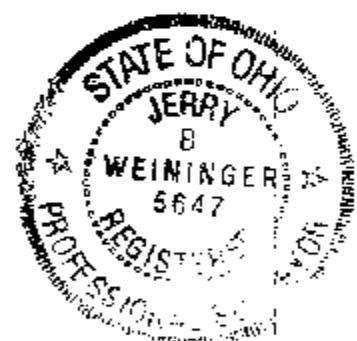

I HEREBY CERTIFY THE ABOVE PLAT TO BE TRUE
AND CORRECT ACCORDING TO A SURVEY.

MADE IN NOV. 24, 1998
OHIO REGISTERED SURVEYOR NO. 5647

BY Jerry B. Weininger
JERRY B. WEININGER

PT. SW 4 SEC. 21 T. 1 S. R. 15 E.
TWP. SYCAMORE COUNTY: WYANDOT OHIO

SURVEY FOR: Dr. DON SMITH

JERRY B. WEININGER, REGISTERED SURVEYOR
6569 C-2 McCUTCHENVILLE, OHIO 44844

All Regional Planning Requirements
Have Been Approved For This Survey
Application # NA

DATE: NOV. 24, 1998 SCALE: 1" = 50'