

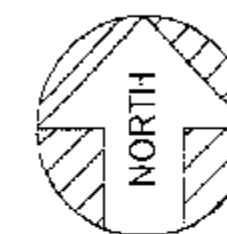


LEGEND

- Ø SET 1/2" Ø HEAD P.K. NAIL
● FOUND 1/2" Ø HEAD P.K. NAIL
○ 1/2" Ø PERSONALIZED IRON PIPE SET

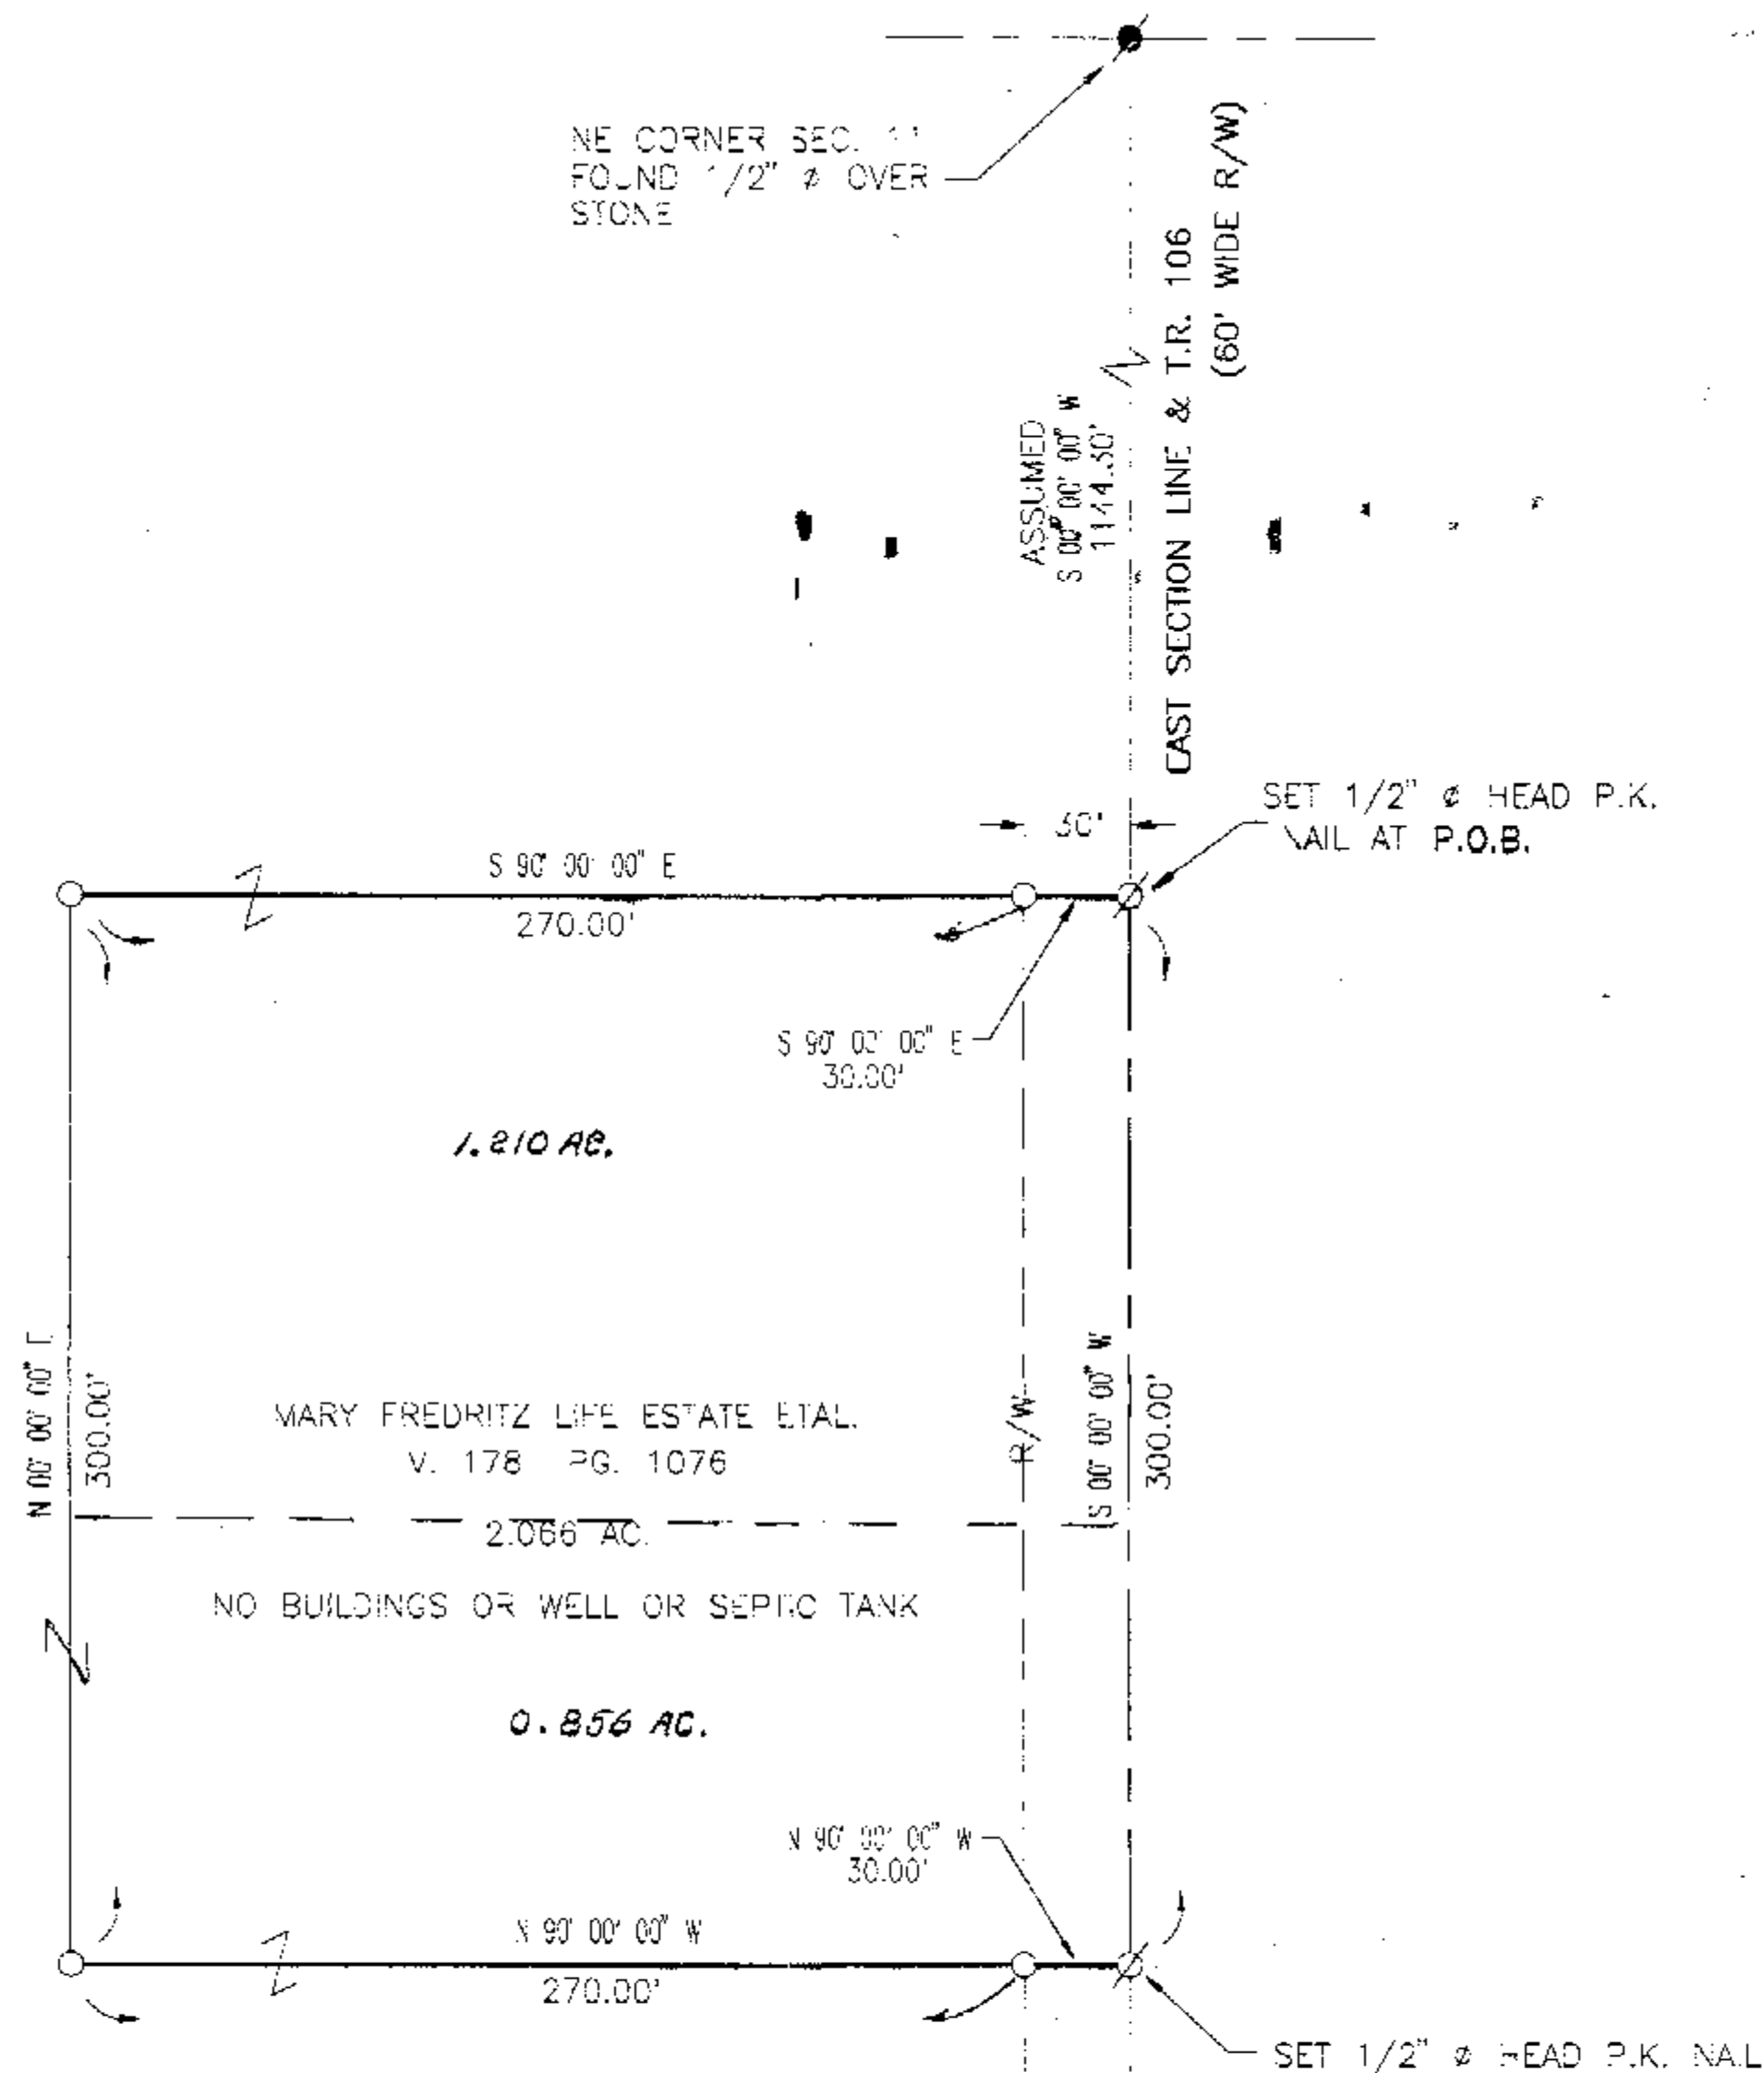

ASSUMED

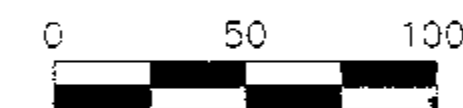

SCALE: 1" = 50 FEET

DEED REF.: VOL. 178, PG. 1076

PARCEL # 091300 0000 = 1.210 AC.
" # 091905 0000 = 0.856 AC.

Survey Number: 98149
Volume: C Page: 220
Date Filed: 12-22-98
Parcel Number: _____

NOTE: THE BASIS OF BEARING IS
BASED ON THE CENTERLINE BEARING
OF TOWNSHIP ROAD 106 AND ASSUMED
S 00° 00' 00" W AND ALL OTHER BEARINGS
ARE FROM ANGLES & DISTANCES MEASURED
IN THE FIELD.

All Regional Planning Requirements
Have Been Approved For This Survey
Application # 9885



I HEREBY CERTIFY THE ABOVE PLAT TO BE TRUE
AND CORRECT ACCORDING TO A SURVEY.

MADE IN OCTOBER 31, 1998
OHIO REGISTERED SURVEYOR NO. 5647

BY Jerry B. Weininger
JERRY B. WEININGER

PT. NE 1/4 SEC. 11 T. 1 S. R. 13 E.
TWP. CRAWFORD COUNTY: WYANDOT OHIO

SURVEY FOR: KEVIN FREDRITZ

JERRY B. WEININGER, REGISTERED SURVEYOR
6569 C-2 McCUTCHENVILLE, OHIO 44844

DATE: OCTOBER 31, 1998 SCALE: 1" = 50'