

JUSTIN R. FLOWERS  
198 - 491

N O R T H

S 00° 02' 10" W, 278.83' (C)

0 30 60 90

1" = 30' SCALE FEET

## R E F E R E N C E S


- DEED VOLUMES & PAGES AS SHOWN.
- WYANDOT COUNTY CORNERSTONE RECORDS.
- SURVEY VOLUME 8, PAGE 166.

## L E G E N D

SET	FOUND	DESCRIPTION
○	●	MONUMENT
○	●	RAILROAD SPIKE
○	●	NAIL
○	●	IRON PIPE
○	●	DRILL HOLE
○	●	5/8" IRON ROD WITH PERSONALIZED CAP
○	●	IRON ROD
○	●	FENCE POST
○	●	STONE
○	●	MONUMENT BOX
○	●	CONCRETE MONUMENT
X-X	●	FENCE
D	●	DEED
P	●	PLAT
M	●	MEASURED
C	●	CALCULATED
Ø	●	DIAMETER
SR	●	SURVEY RECORD
E/P	●	EDGE OF PAVEMENT
L.A. R/W	●	LIMITED ACCESS R/W
⊗	●	CONCRETE RIGHT OF WAY MARKER
P/L	●	PROPERTY LINE
H	●	HOUSE
□	●	GARAGE
■	●	BARN
□	●	SHED
H	●	STEEL I-BEAM
~	●	WATERWAY/TILE
~	●	SURFACE DRAINAGE

Survey Number: 98152  
 Volume: C Page: 223  
 Date Filed: 12-16-98  
 Parcel Number: 18-0385-0100

ALL REGIONAL PLANNING REQUIREMENTS  
HAVE BEEN APPROVED FOR THIS SURVEY  
APPLICATION # NIA

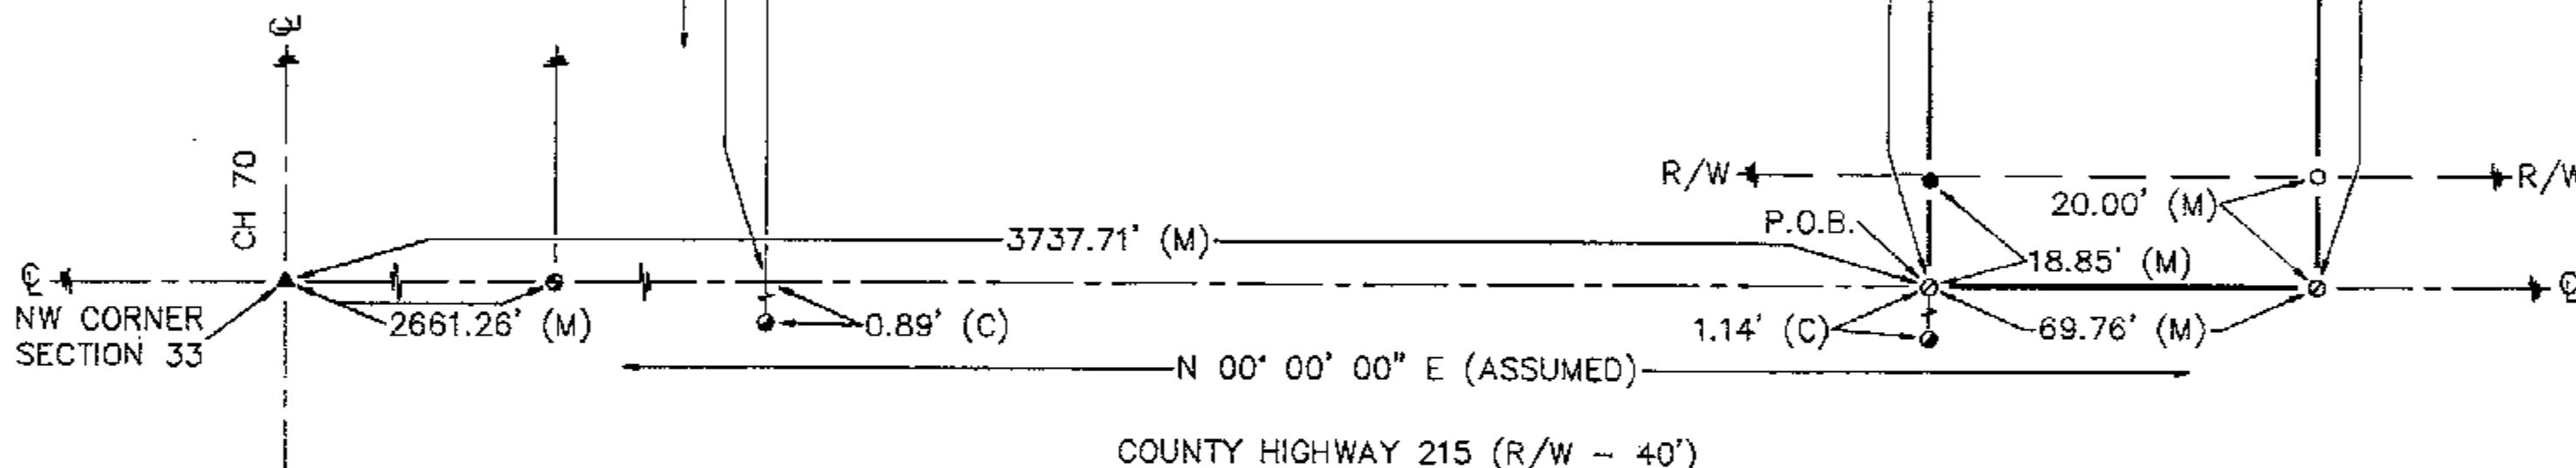

*Victor B. Koehler*  
12-09-98

DATE

DRAWN BY	CHECKED BY	REVISION
FRS 12-09-98	VBK 12-10-98	

SURVEY FOR: SHARON K. HAYMOND

LOCATED IN PART OF THE SOUTHWEST  
QUARTER OF SECTION 33, T-3-S, R-12-E,  
JACKSON TOWNSHIP, WYANDOT COUNTY, OHIO.

VICTOR B. KOEHLER, P.S.  
P.O. BOX 28  
UPPER SANDUSKY, OHIO 43351  
419-294-5388