


Part of Crane Township, Wyandot County,
Sec. 32, T.2 S., R.14 E. in Upper Sandusky, Ohio

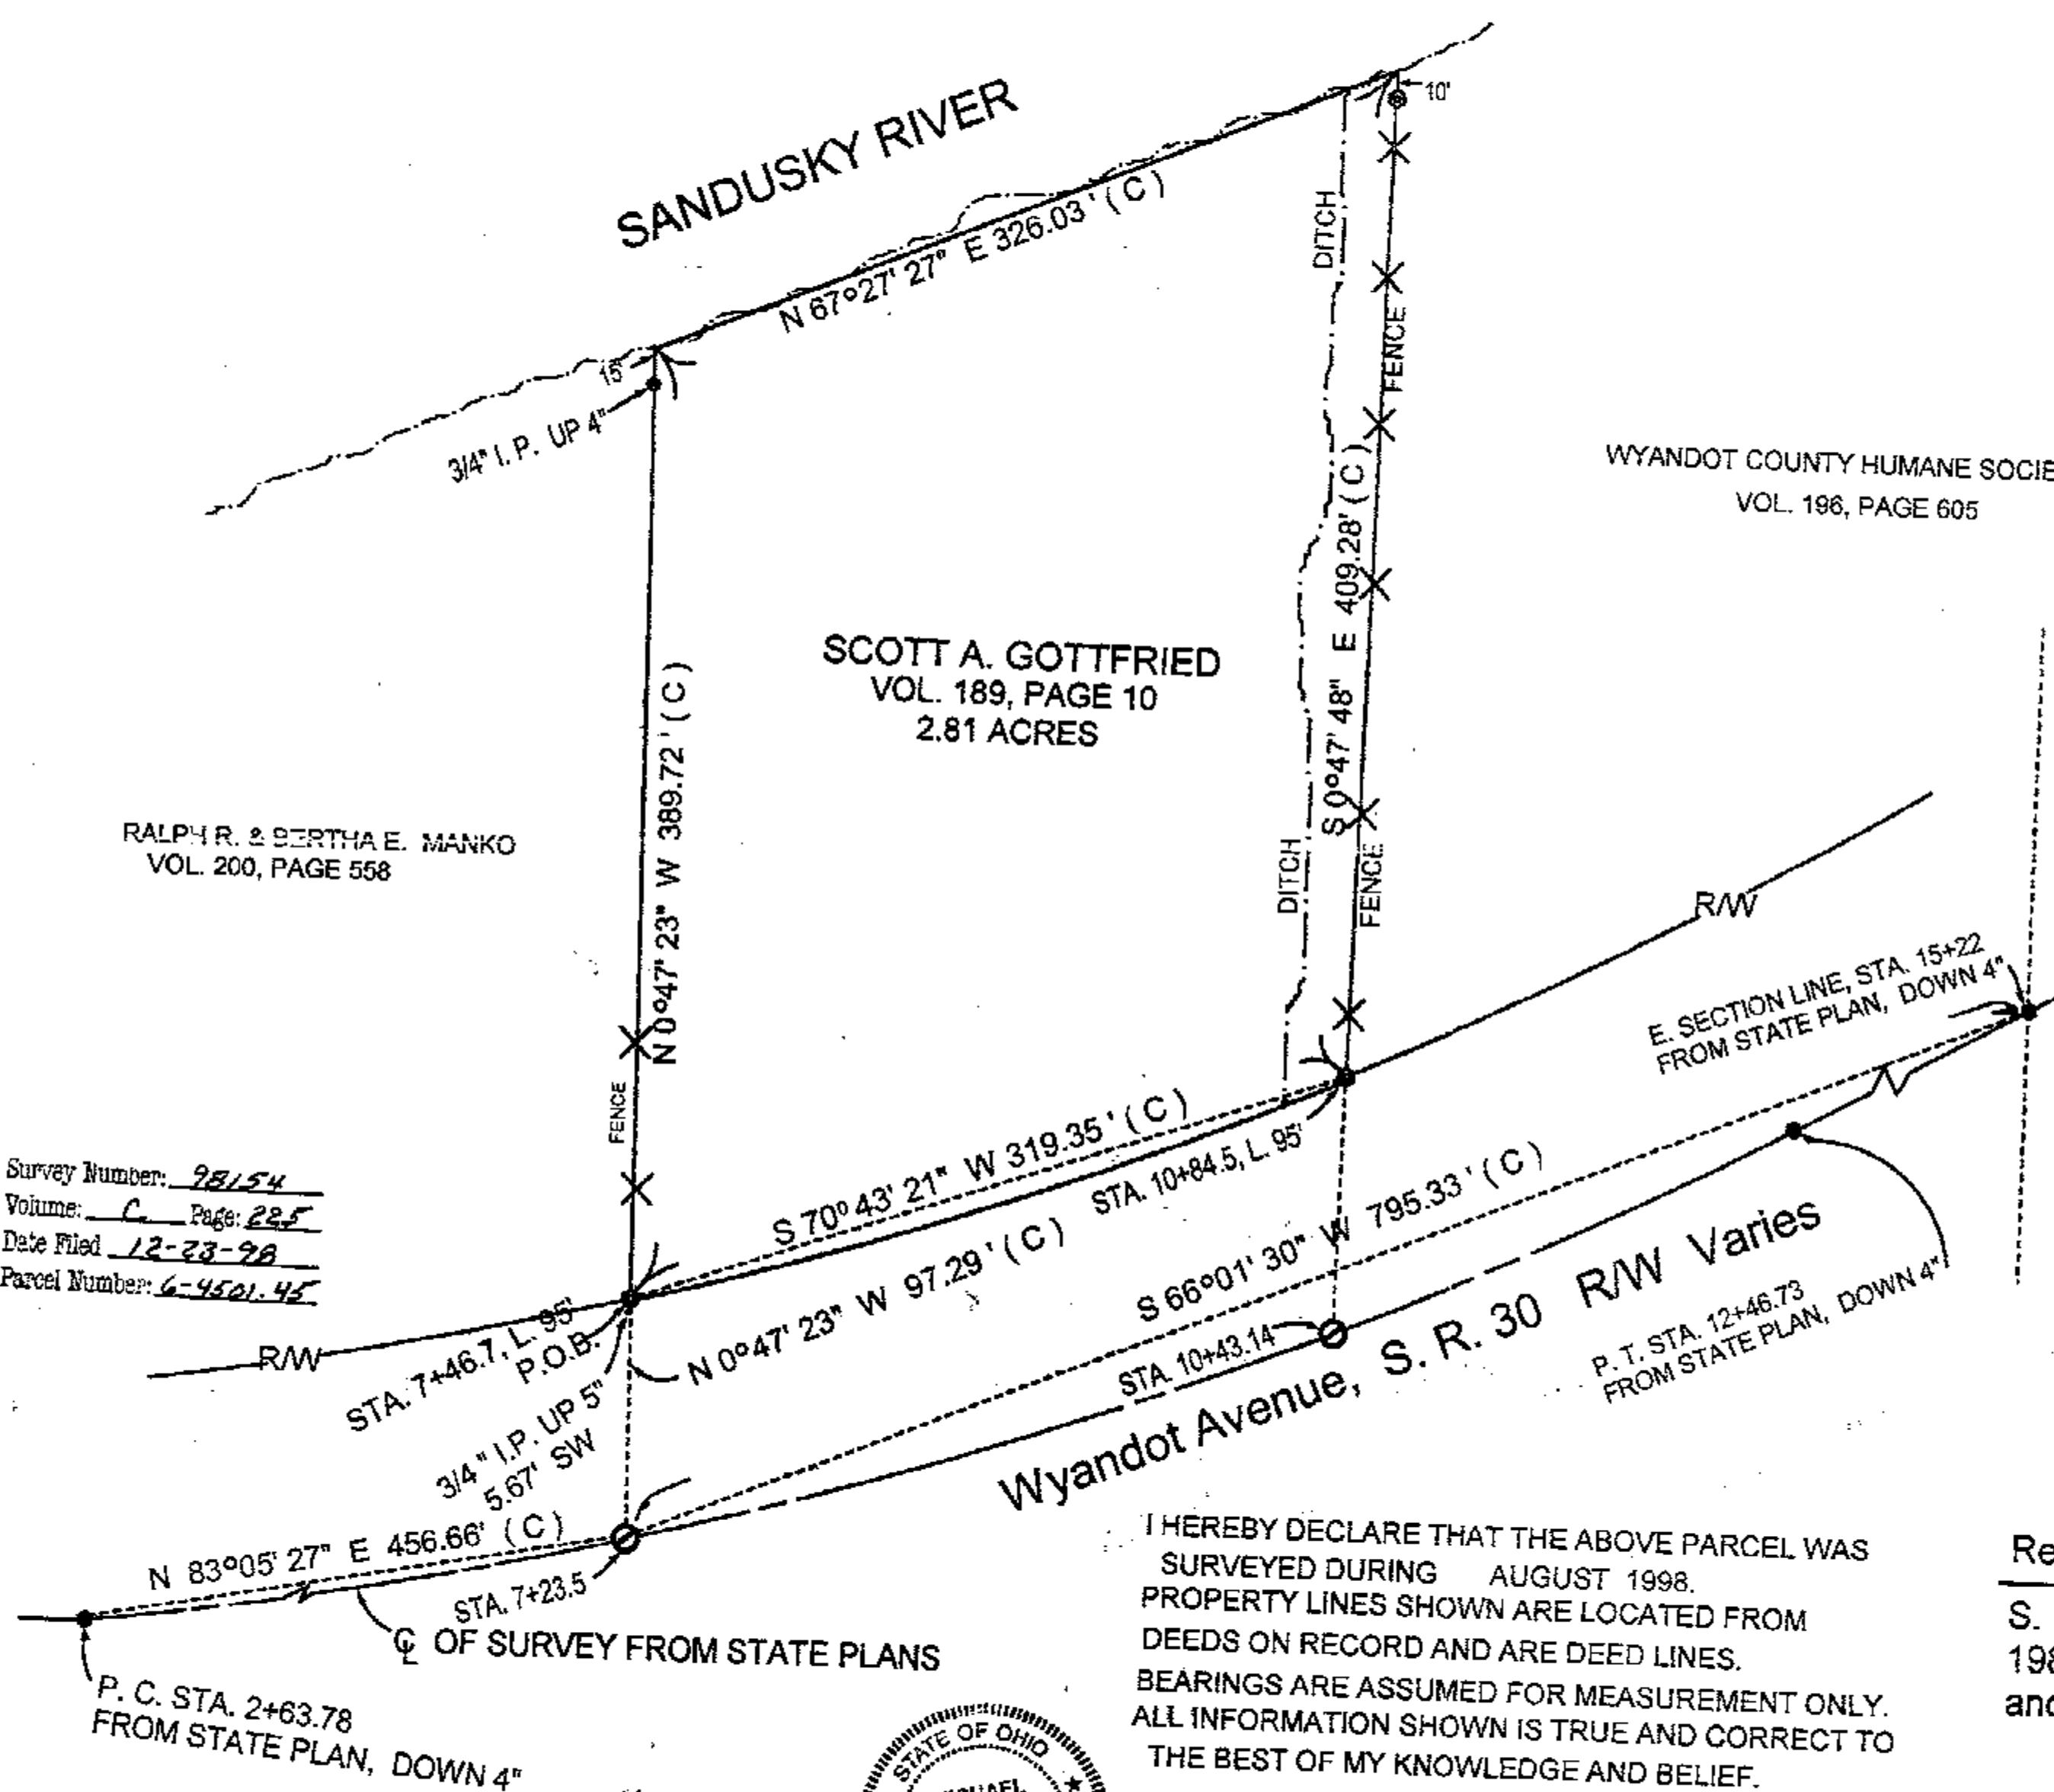

Legend

<u>SET</u>	<u>FOUND</u>	<u>DESCRIPTION</u>
•	•	CONCRETE MONUMENT
⊕	⊕	RAILROAD SPIKE
○	○	NAIL
●	●	IRON PIPE
○	○	PERSONALIZED
◆	◆	DRILL HOLE
5/8" ⊕	●	Personalized Iron Rod
●	●	IRON ROD
■	■	FENCE POST

References

S. R. 30 State Highway 1948 Plans, Deed shown,
1981 Weininger survey, Deeds 111/547, 88/263
and 143/429.

CURVE DATA

R. = 1858.27'
DALTA = 9°51' 31"
ARC. = 319.74'
C. = 319.35'
BEARING = S 70°43' 21" W



Michael Cary Estep
MICHAEL CARY ESTEP, P.S. #7453
117 ELMER STREET
TIFFIN, OHIO 44883
PHONE (419) 448-4837

12/26/98

DATE:

Survey for: Scott A. Gottfried
236 S. Washington Street
Tiffin, Ohio 44883

ALL REGIONAL PLANNING REQUIREMENTS
HAVE BEEN APPROVED FOR THIS SURVEY
APPLICATION # NA