



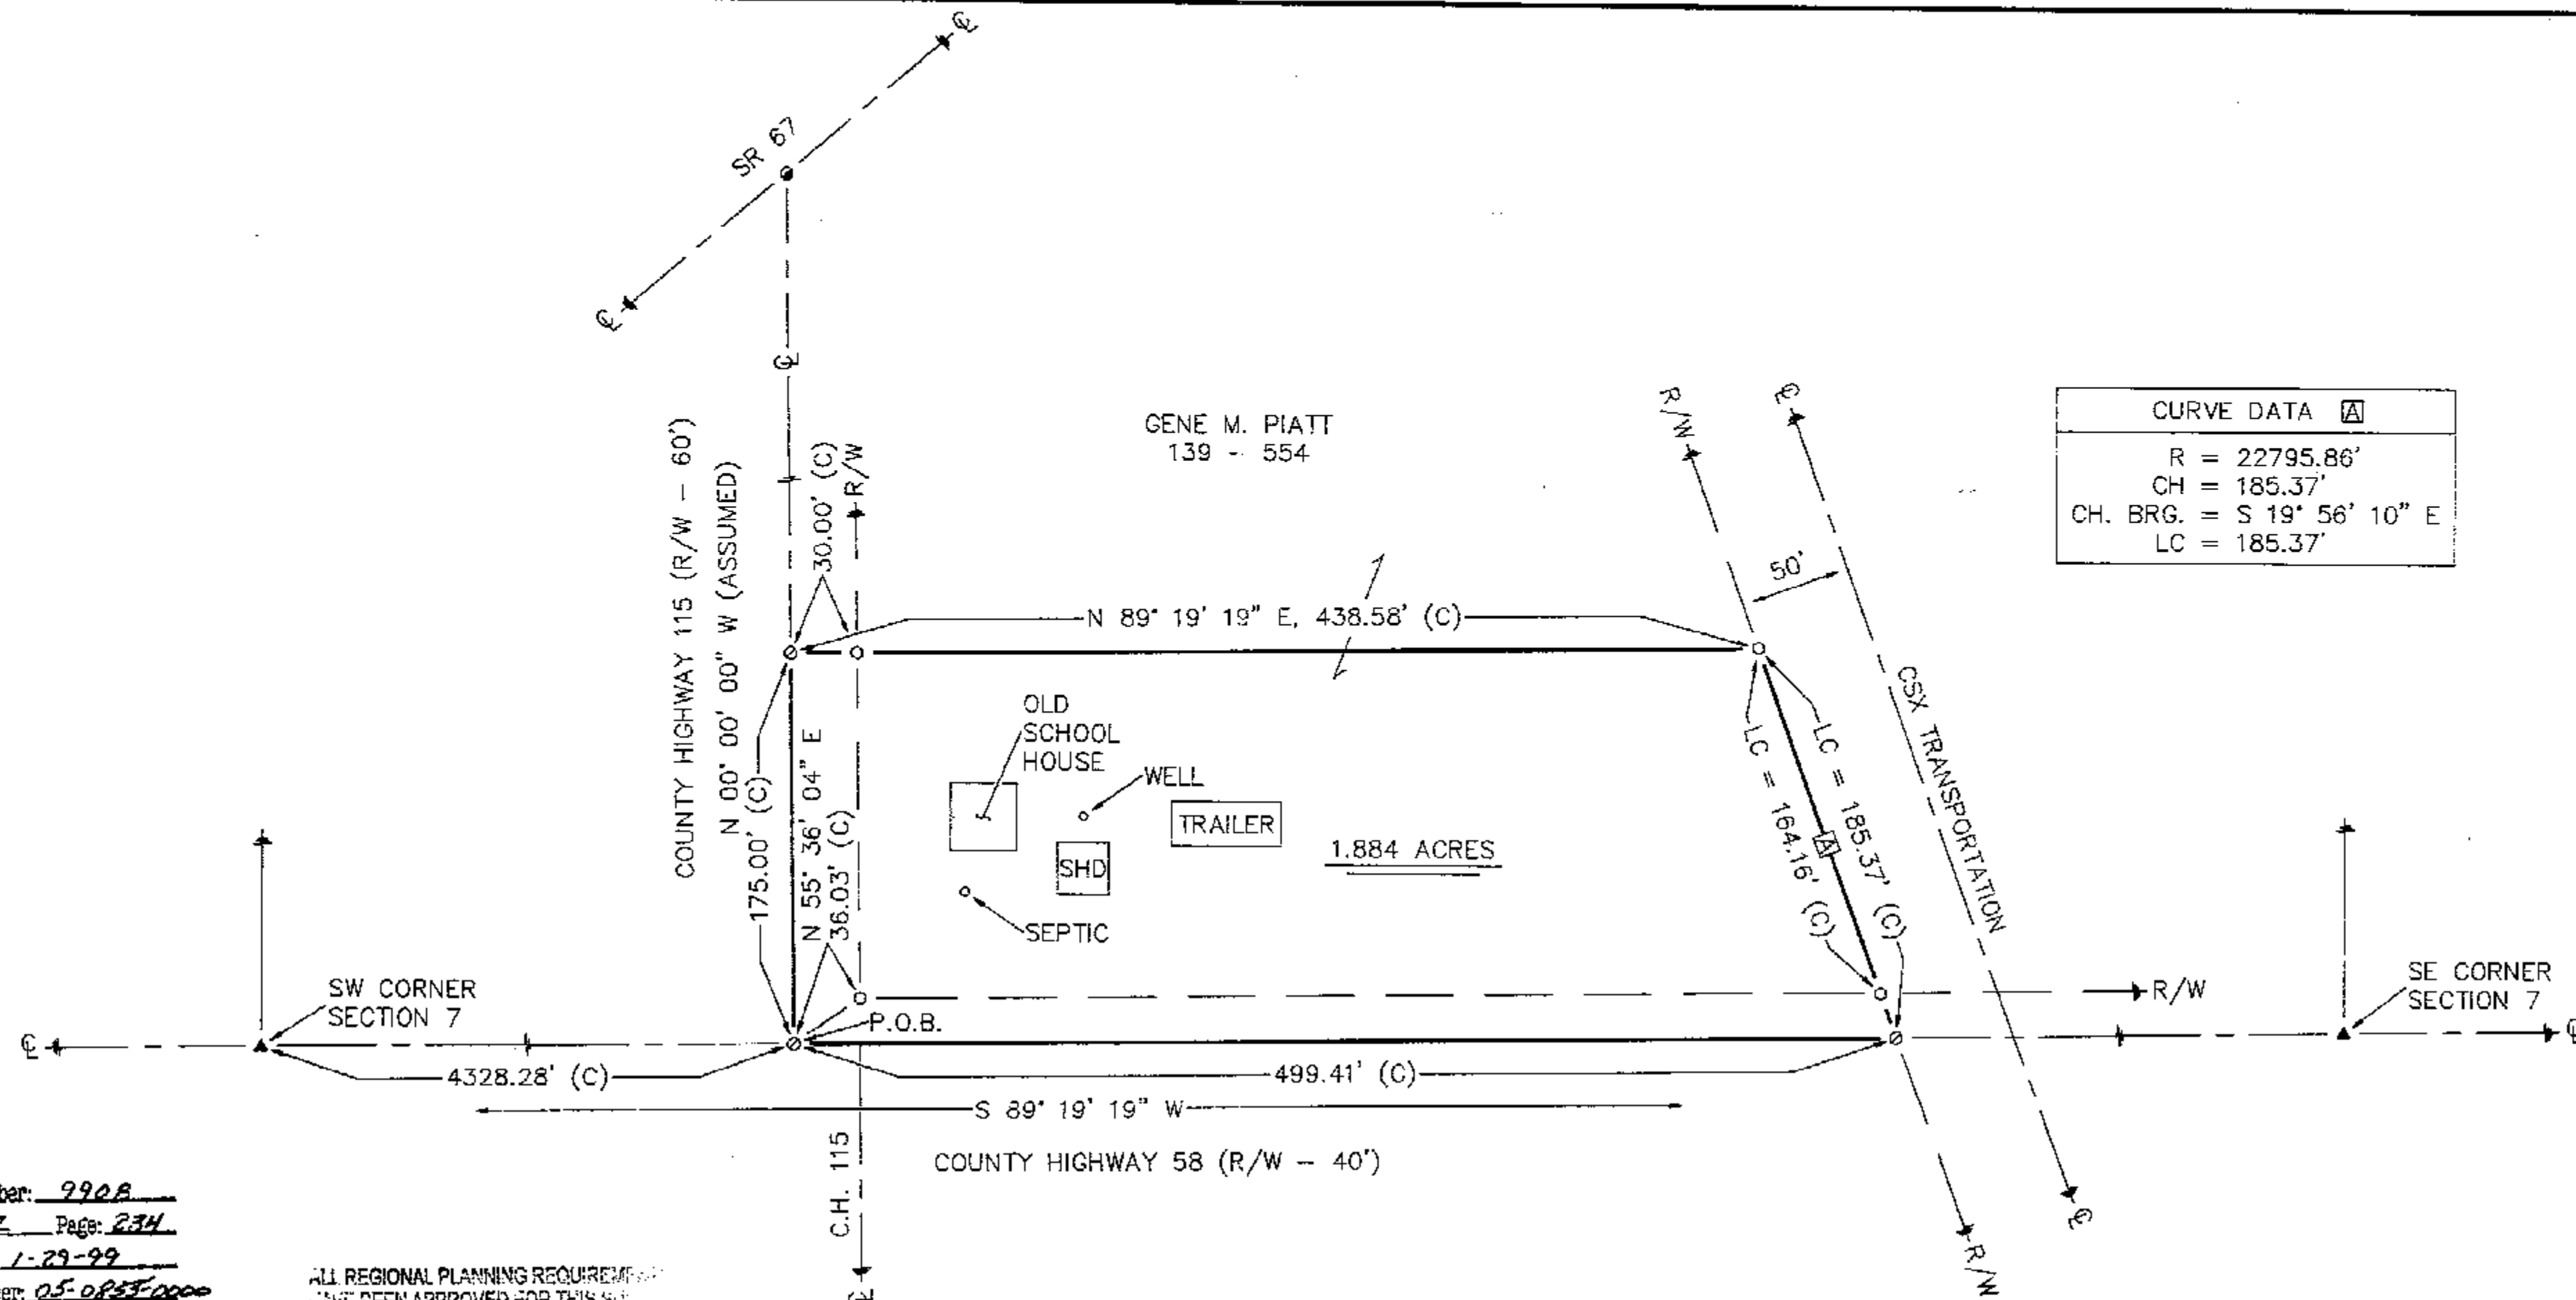

Survey Number: 9908
Volume: C Page: 234
Date Filed: 1-29-99
Parcel Number: 05-0835-0000

ALL REGIONAL PLANNING REQUIREMENTS
HAVE BEEN APPROVED FOR THIS SURVEY.
LOCATION # 9904-9905

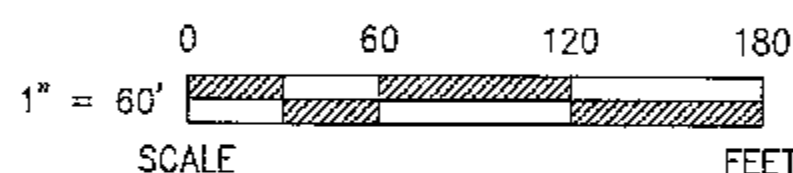

REFERENCES

- DEED VOLUME & PAGE AS SHOWN.
- WYANDOT COUNTY CORNERSTONE RECORDS.
- SURVEY VOLUME C, PAGE 5.
- SURVEY VOLUME D, PAGE 4.

LEGEND

SET	FOUND	DESCRIPTION	DESCRIPTION
⊙	⊙	MONUMENT	C CALCULATED
⊙	⊙	RAILROAD SPIKE	⊙ DIAMETER
⊙	⊙	NAIL	SR SURVEY RECORD
⊙	⊙	IRON PIPE	E/P EDGE OF PAVEMENT
⊙	⊙	DRILL HOLE	L.A. R/W LIMITED ACCESS R/W
⊙	⊙	5/8" IRON ROD W/ PERSONALIZED CAP	⊙ CONCRETE RIGHT OF WAY MARKER
⊙	⊙	IRON ROD	P/L PROPERTY LINE
⊙	⊙	FENCE POST	□ HOUSE
⊙	⊙	STONE	□ GARAGE
⊙	⊙	MONUMENT BOX	□ BARN
⊙	⊙	CONCRETE MONUMENT	□ SHED
X-X	X-X	FENCE	I STEEL I-BEAM
D	D	DEED	~ WATERWAY/TILE
P	P	PLAT	~ SURFACE DRAINAGE
M	M	MEASURED	

NOTE: THIS SURVEY DOES NOT INCLUDE A TITLE SEARCH, EASEMENTS OR OTHER ENCUMBRANCES ON OR OVER THE LAND ARE NOT SHOWN ON THIS SURVEY. BUILDINGS AND OTHER STRUCTURES ARE NOT TO SCALE.

I HEREBY DECLARE THAT I HAVE SURVEYED THE ABOVE DESCRIBED PROPERTY DURING JANUARY 1999. THIS SURVEY IS SUBJECT TO ALL LEGAL HIGHWAYS, EASEMENTS, RESTRICTIONS, LEASES OF RECORD AND OF RECORDS IN RESPECTIVE UTILITY OFFICES. THE BEARINGS REFERRED TO HEREON ARE BASED ON AN ASSUMED MERIDIAN AND ARE ONLY FOR THE PURPOSE OF ANGULAR MEASUREMENT.



Victor B. Koehler 01-20-99
VICTOR B. KOEHLER, P.S. NO. 7457 DATE

DRAWN BY	CHECKED BY	REVISION
FRS 01-18-99	VBK 01-19-99	

SURVEY FOR: GENE M. PIATT

LOCATED IN PART OF THE SOUTHEAST
QUARTER OF SECTION 7, T-3-S, R-14-E,
CRANE TOWNSHIP, WYANDOT COUNTY, OHIO.

VICTOR B. KOEHLER, P.S.
P.O. BOX 28
UPPER SANDUSKY, OHIO 43351
419-294-5388