


LEGEND

- FOUND IRON PIPE
- FOUND IRON PIN
- ⊗ SET 1/2" Ø HEAD P.K. NAIL
- 1/2" Ø PERSONALIZED IRON PIPE SET
- FOUND RAILROAD SPIKE

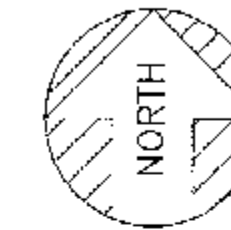

ASSUMED




SCALE: 1 INCH = 50 FEET

DEED REF.: VOL. 216, PG. 320

SURVEY REFERENCE: VOL. 4, PAGE 493

T. VAUGHN
194 - 403

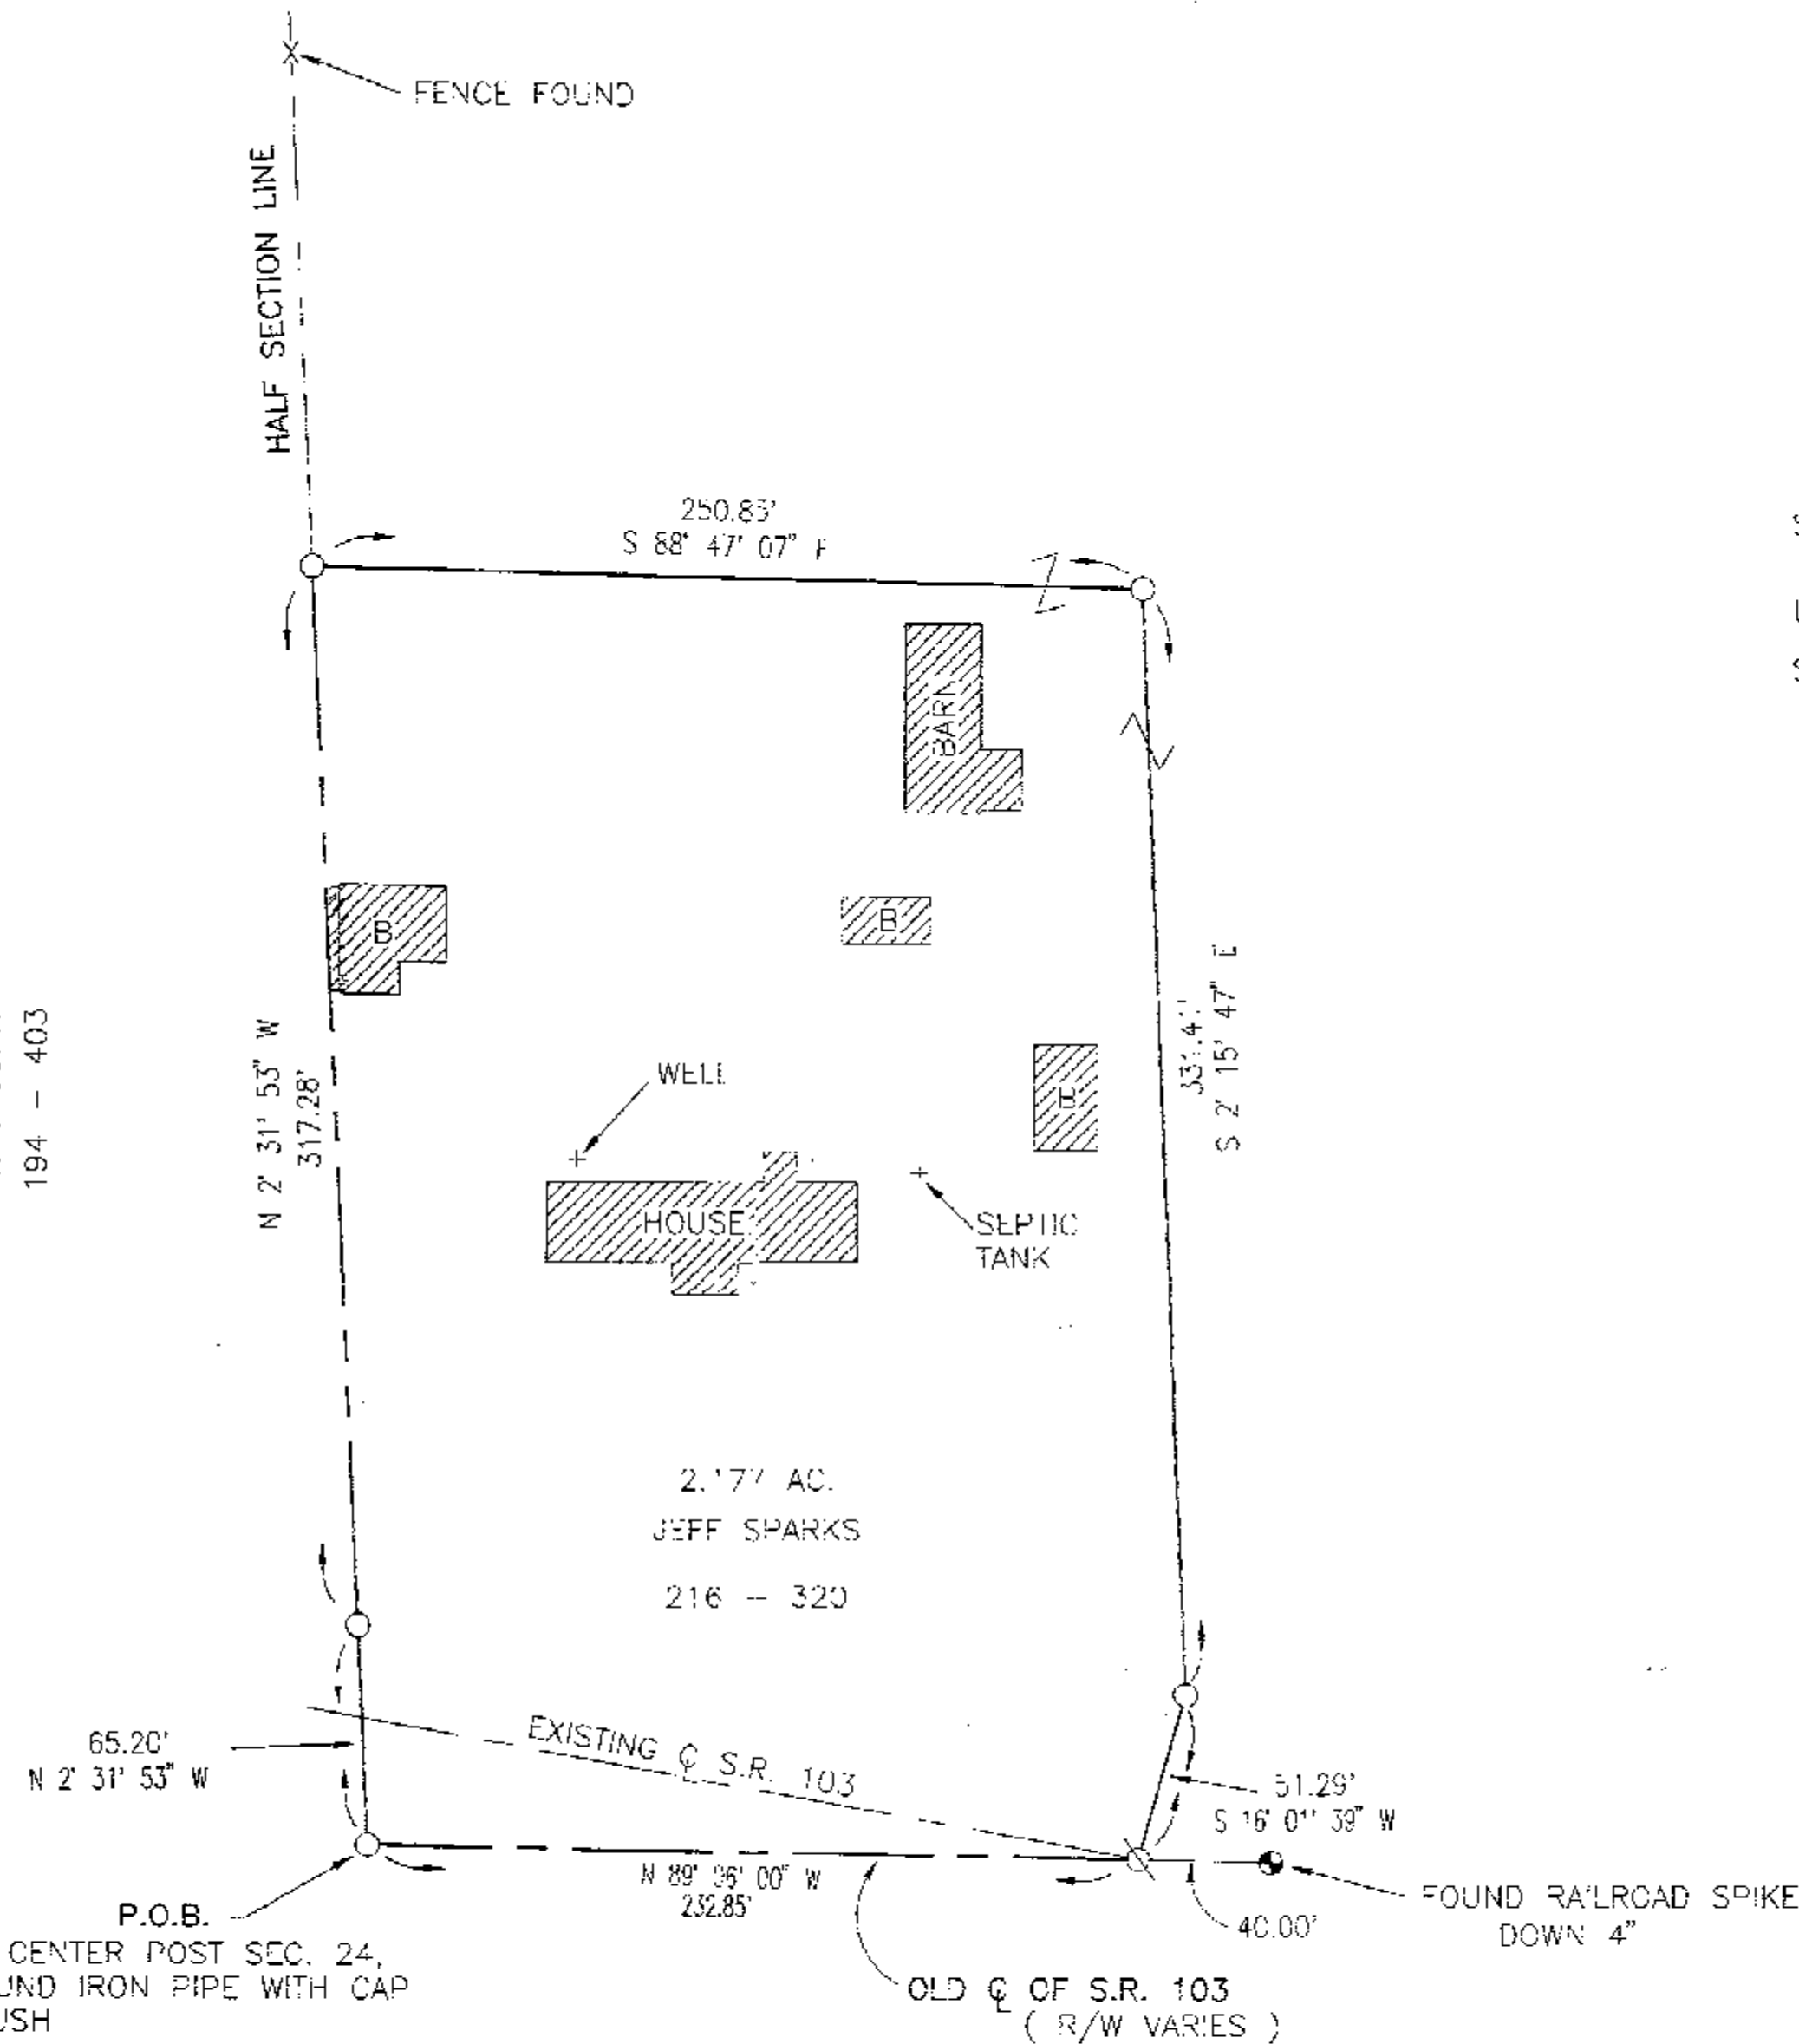

Survey Number: 9915
Volume: C Page: 237
Date Filed: 2-19-99
Parcel Number: 09-0285-0000

ALL REGIONAL PLANNING REQUIREMENTS
HAVE BEEN APPROVED FOR THIS SURVEY
APPLICATION # 9912

THE BASIS OF BEARING IS BASED
ON THE CENTERLINE ASSUMED BEARING
OF OLD STATE ROUTE 103 AND ALL
OTHER BEARINGS ARE FROM ANGLES
& DISTANCES MEASURED IN THE FIELD.



I HEREBY CERTIFY THE ABOVE PLAT TO BE TRUE
AND CORRECT ACCORDING TO A SURVEY.

MADE IN JANUARY 30, 1999
OHIO REGISTERED SURVEYOR NO. 5647
BY Jerry B. Weininger
JERRY B. WEININGER

PT. NE 1/4 SEC. 24 T. 1 S., R. 13 E.
TWP. CRAWFORD COUNTY: WYANDOT OHIO

SURVEY FOR: JEFF SPARKS

JERRY B. WEININGER, REGISTERED SURVEYOR
6569 C-2 McCUTCHENVILLE, OHIO 44844

DATE: JANUARY 30, 1999 SCALE: 1" = 50'