


LEGEND

- FOUND IRON PIPE
- FOUND IRON PIN
- ⊗ SET 1/2" ⌀ HEAD P.K. NAIL
- 1/2" ⌀ PERSONALIZED IRON PIPE SET
- FOUND RAILROAD SPIKE
- ▲ FOUND NAIL OVER STONE
- X—X—X WIRE FENCE

SURVEY FOR ADJOINER PURPOSES ONLY

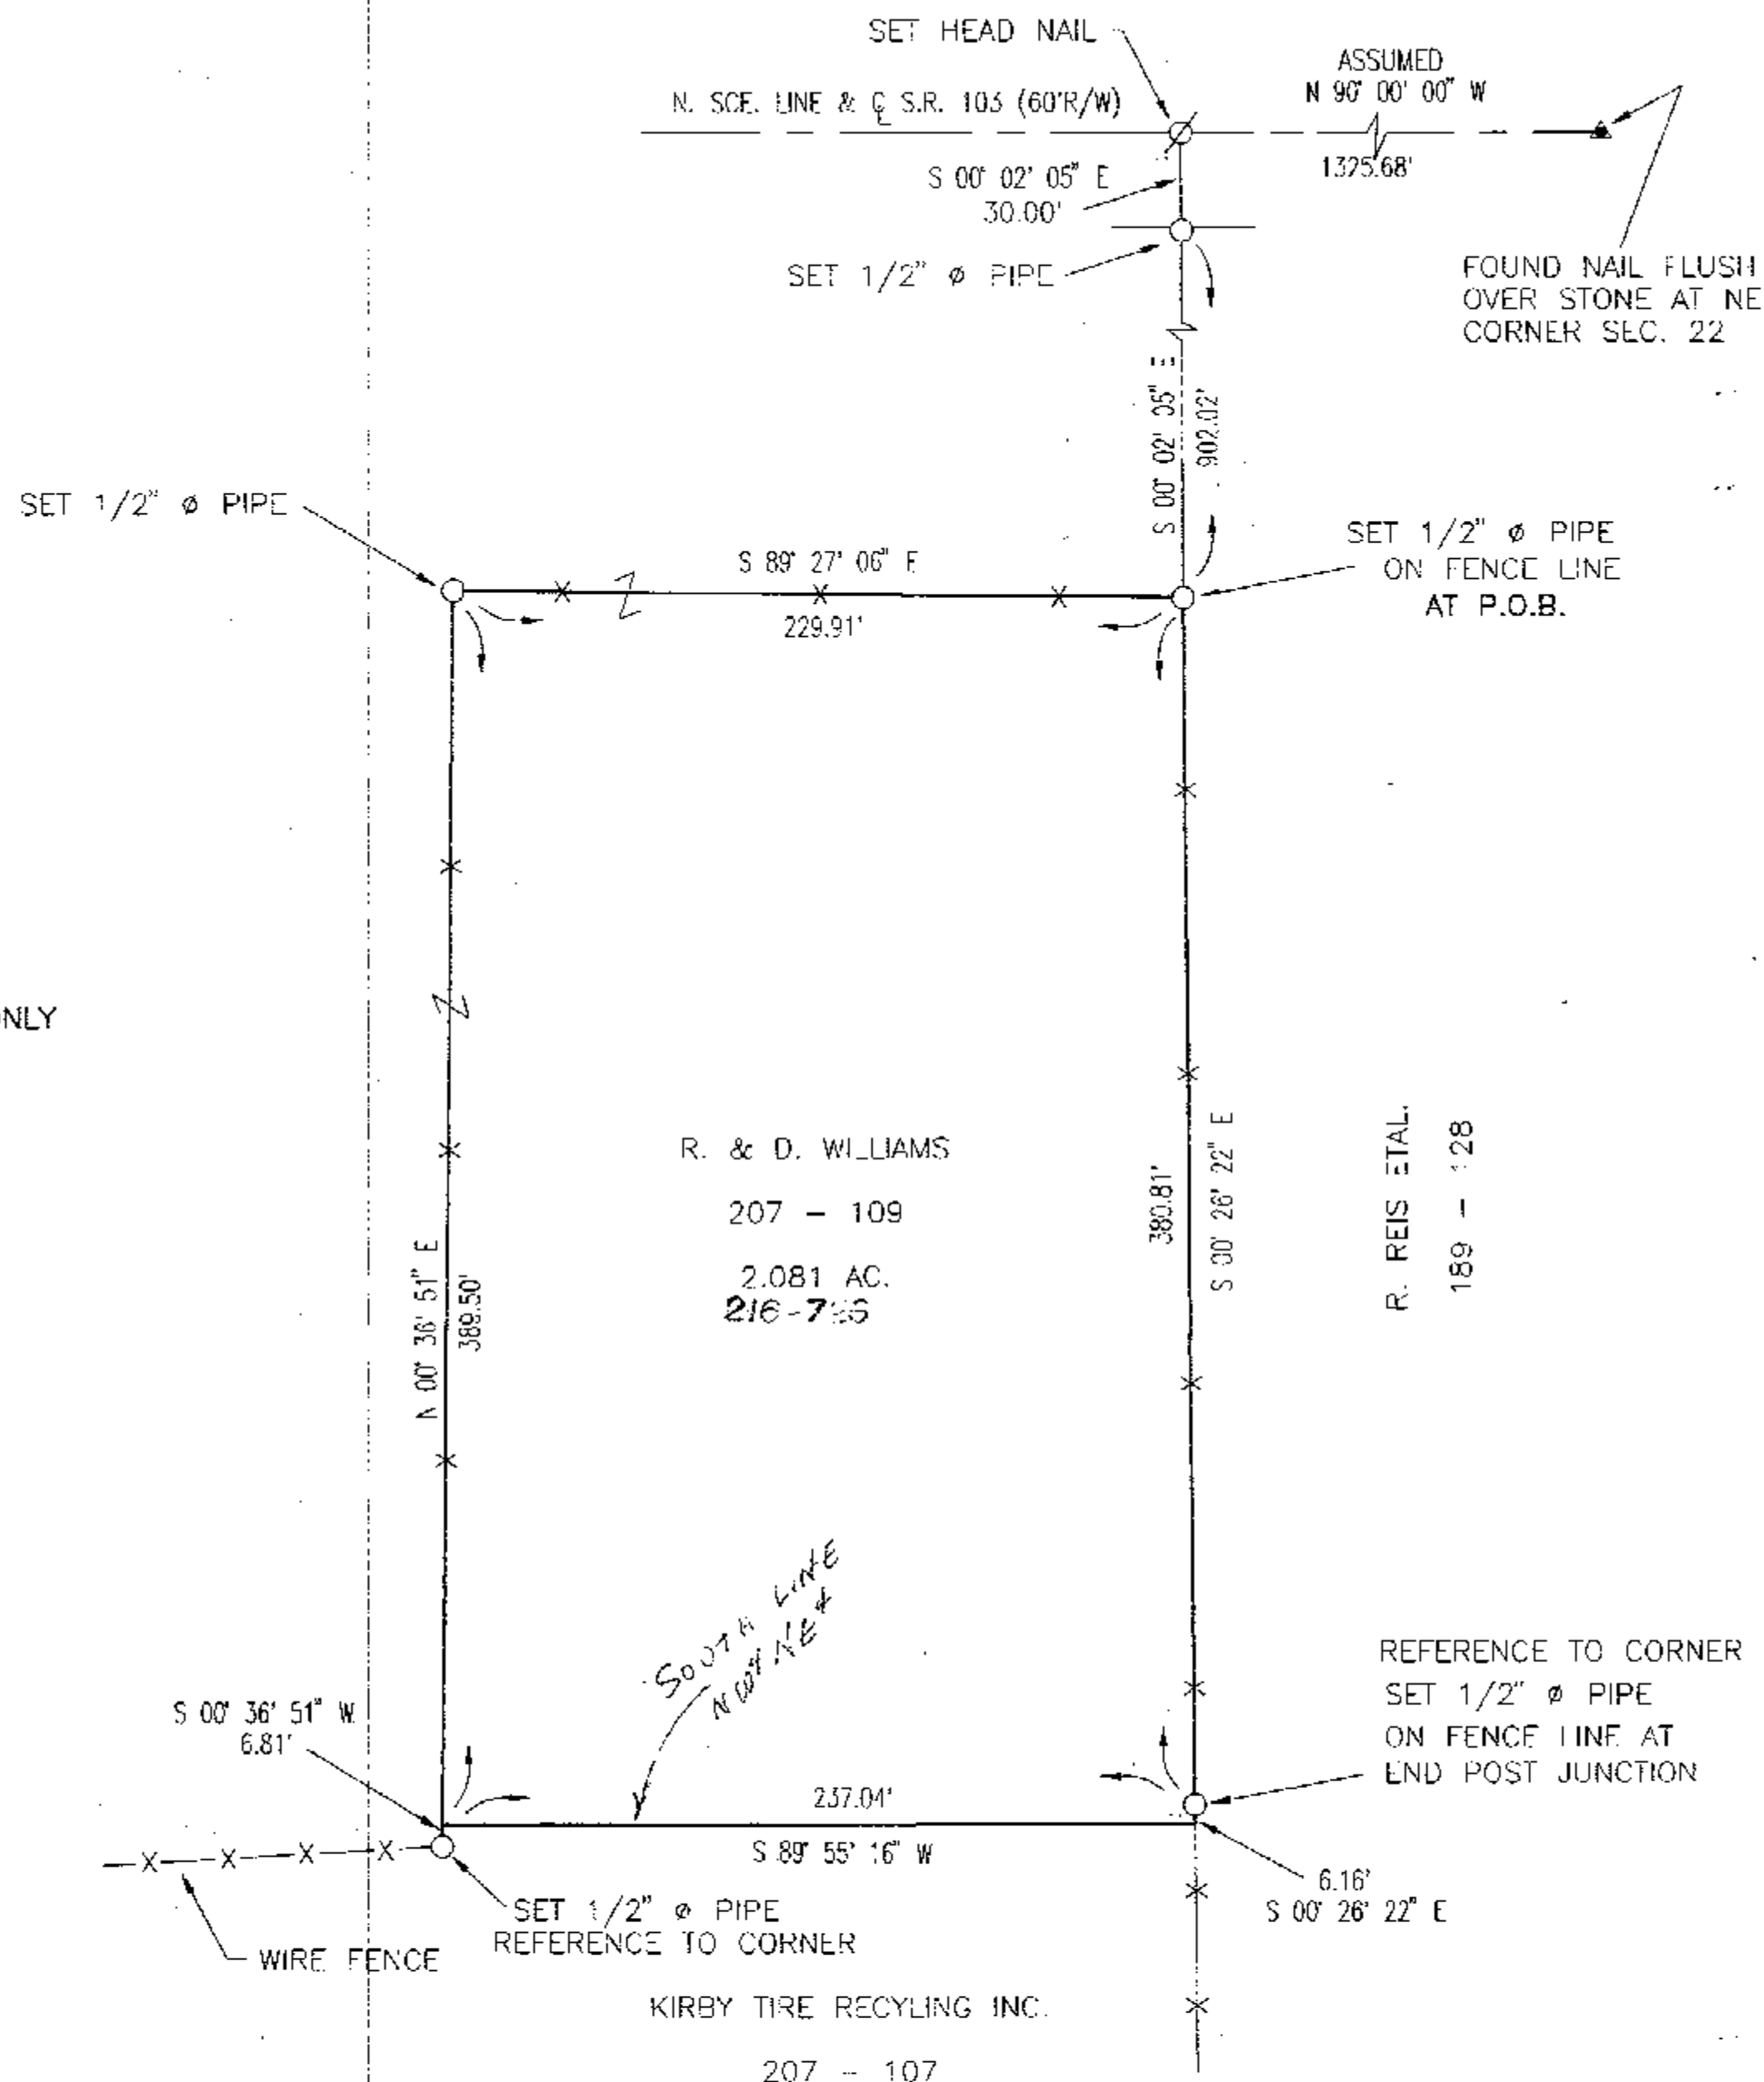

Survey Number: 9916
Volume: C Page: 238
Date Filed: 2-23-99
Parcel Number: 316-0195-0100

ALL REGIONAL PLANNING REGION
HAVE BEEN APPROVED FOR IT
APPLICATION # NA

THE BASIS OF BEARING IS BASED ON THE
NORTH SECTION LINE AND ASSUMED CENTERLINE
BEARING OF STATE ROUTE 103 AND ALL OTHER
BEARINGS ARE FROM ANGLES AND DISTANCES
MEASURED IN THE FIELD.



I HEREBY CERTIFY THE ABOVE PLAT TO BE TRUE
AND CORRECT ACCORDING TO A SURVEY.

MADE IN FEB. 19, 1999
OHIO REGISTERED SURVEYOR NO. 5647
BY Jerry B. Weininger
JERRY B. WEININGER

PT. NE 4 SEC. 22 T. 1 S. R. 15 E.
TWP. SYCAMORE COUNTY WYANDOT OHIO

SURVEY FOR: REBECCA WILLIAMS

JERRY B. WEININGER, REGISTERED SURVEYOR
6569 C-2 McCUTCHENVILLE, OHIO 44844

DATE: FEB. 19, 1999 SCALE: 1" = 50'