


LEGEND

- FOUND IRON PIPE
- FOUND R.O.N. P.N.
- ⊗ SET 1/2" ♂ HEAD P.K. NAIL
- 1/2" ♂ PERSONALIZED IRON PIPE SET
- FOUND RAILROAD SPIKE

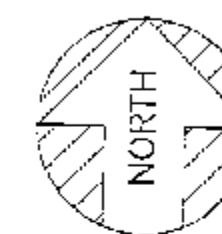


ASSUMED



SCALE: 1 INCH = 200 FEET

DEED REF.: VOL. 175, PG. 621

SURVEY REFERENCE: VOL. 2, PAGE 101

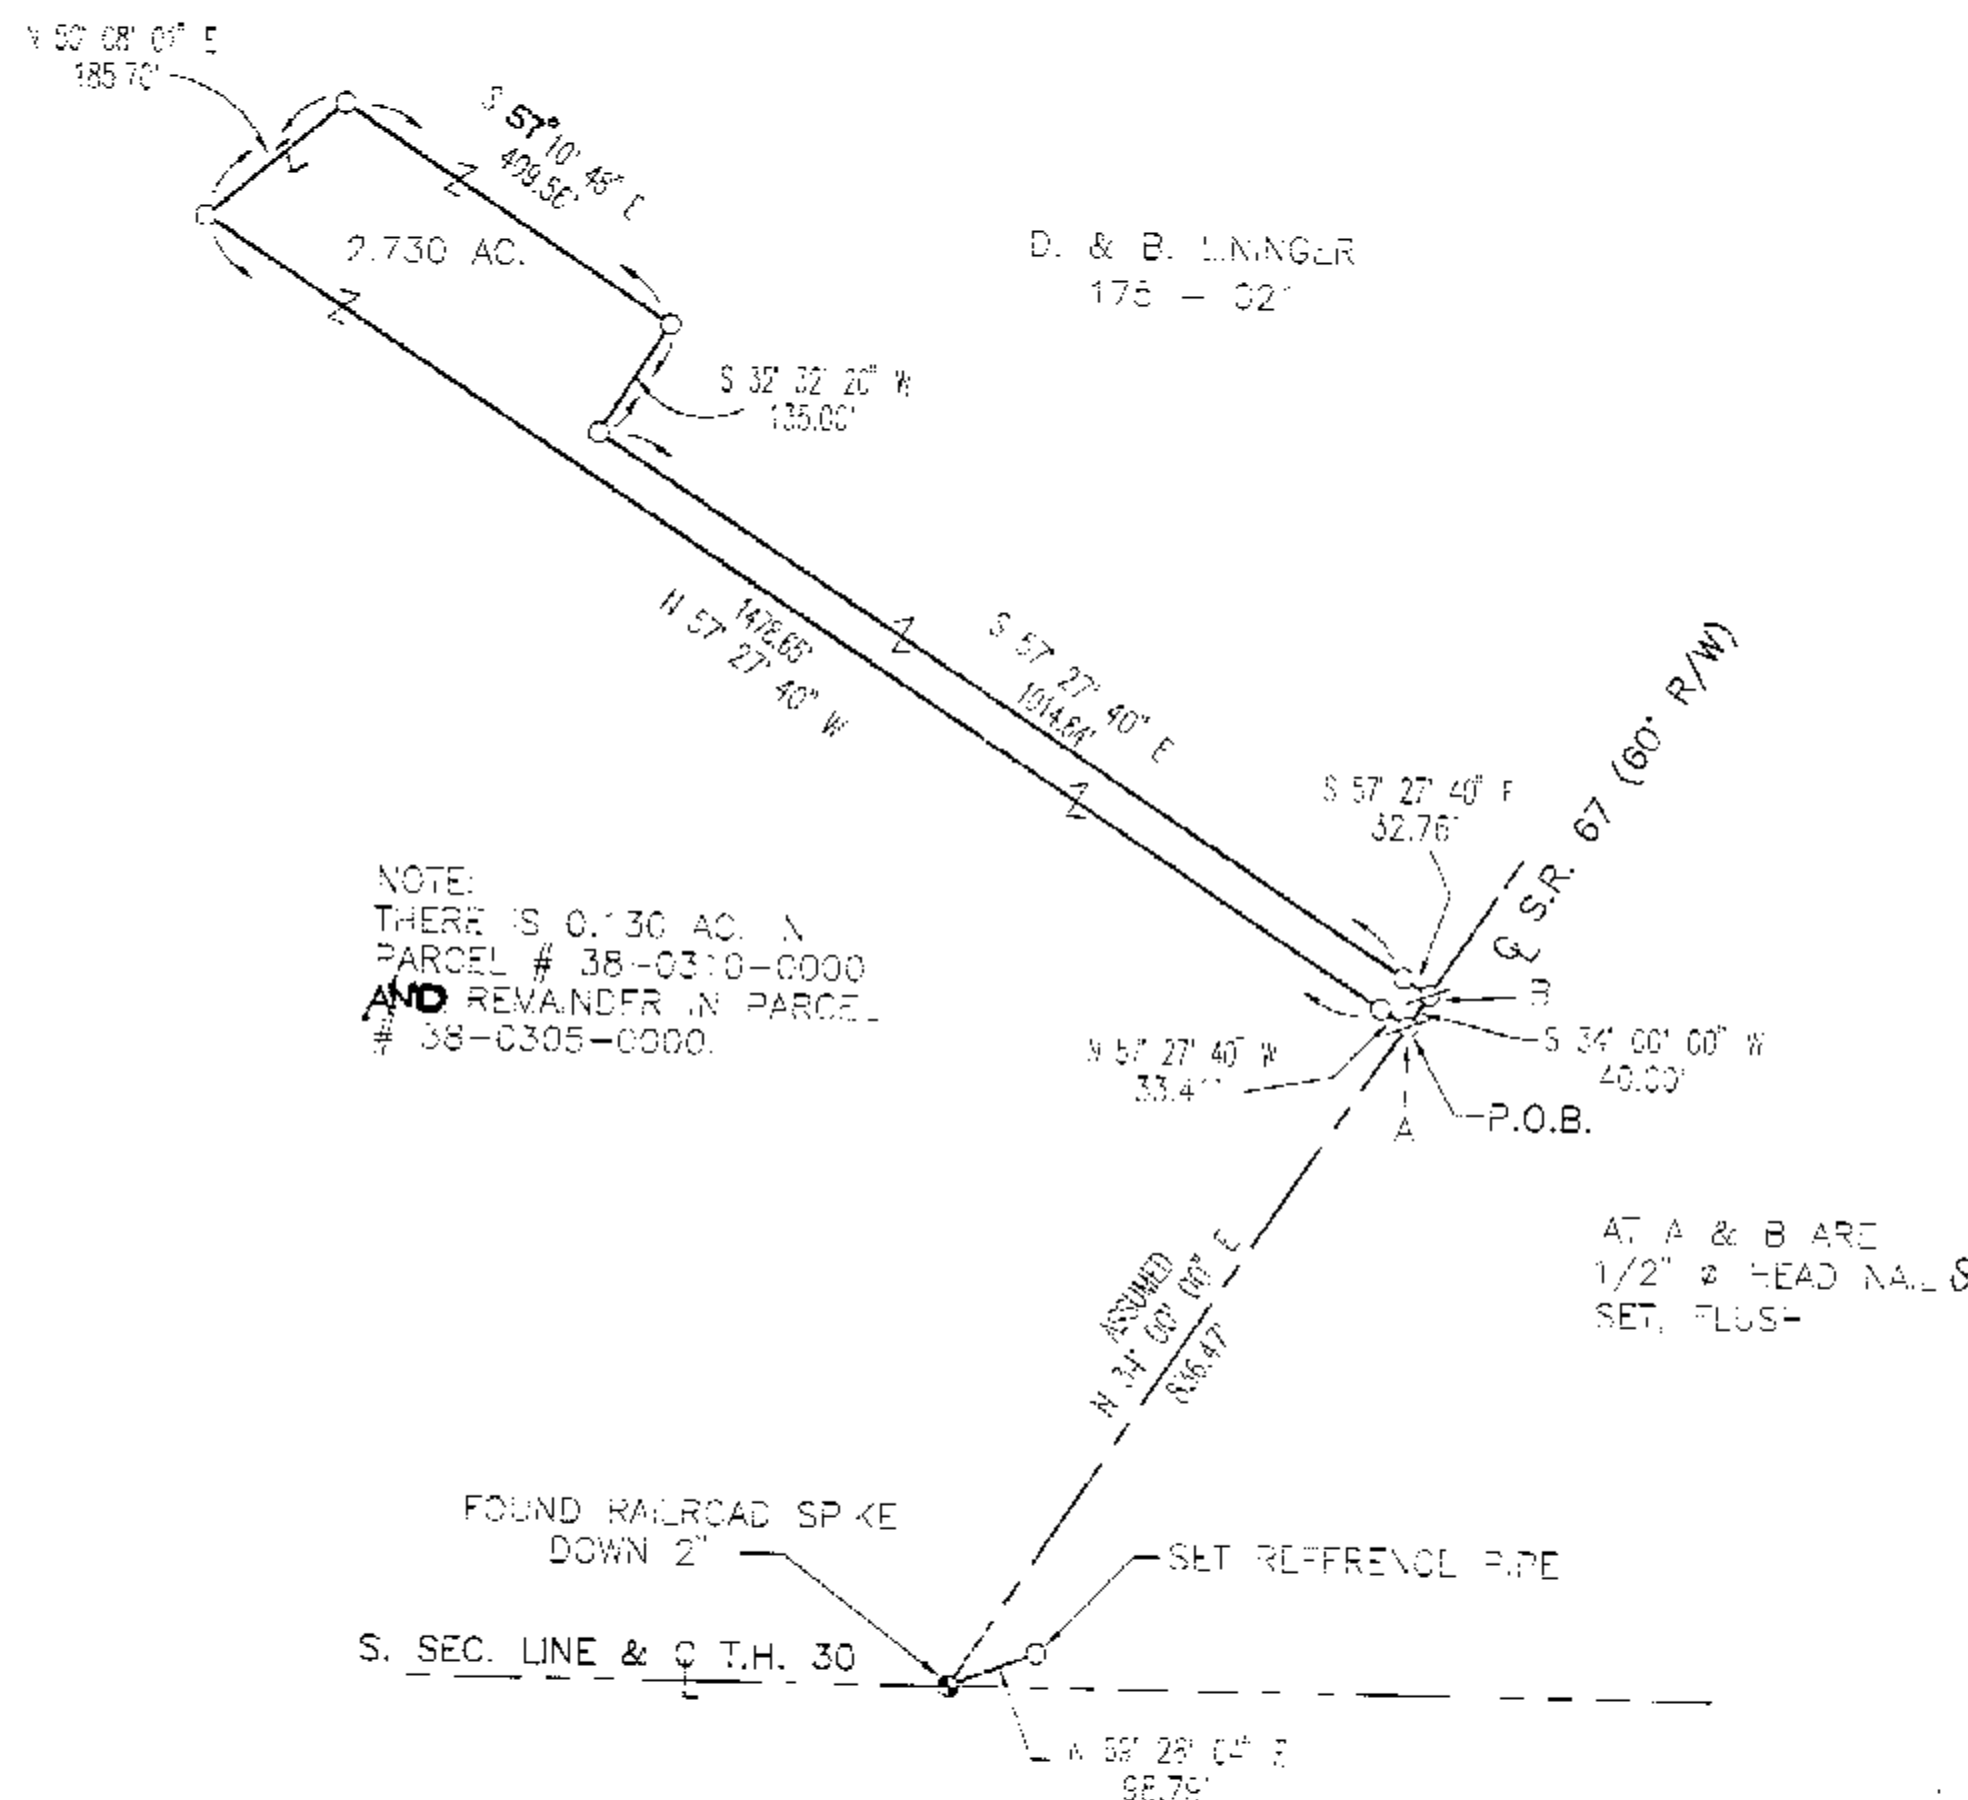

Survey Plat # 9918
Page 239
Z-26-99

ALL REGIONAL PLANNING REQUIRED
APPROVED FOR THIS SURVEY
APPLICATION # 9913

THE BASIS OF BEARING IS BASED
ON THE CENTERLINE ASSUMED BEARING
OF STATE ROUTE 67 AND ALL OTHER
BEARINGS ARE FROM ANGLES AND
DISTANCES MEASURED IN THE FIELD.



HEREBY CERTIFY THE ABOVE PLAT TO BE TRUE
AND CORRECT ACCORDING TO A SURVEY.

MADE IN FEBRUARY 6, 1999
OHIO REGISTERED SURVEYOR NO. 5647

BY Jerry B. Weininger
JERRY B. WEININGER

PT. SE 4 SEC. 24 T. 1 S. R. 14 E.
TWP. TYMOCHTEE COUNTY: WYANDOT OHIO

SURVEY FOR:	NICK STUMP
JERRY B. WEININGER, REGISTERED SURVEYOR 6569 C-2 McCUTCHEMILLE, OHIO 44844	
DATE: FEBRUARY 6, 1999	SCALE: 1" = 200'