



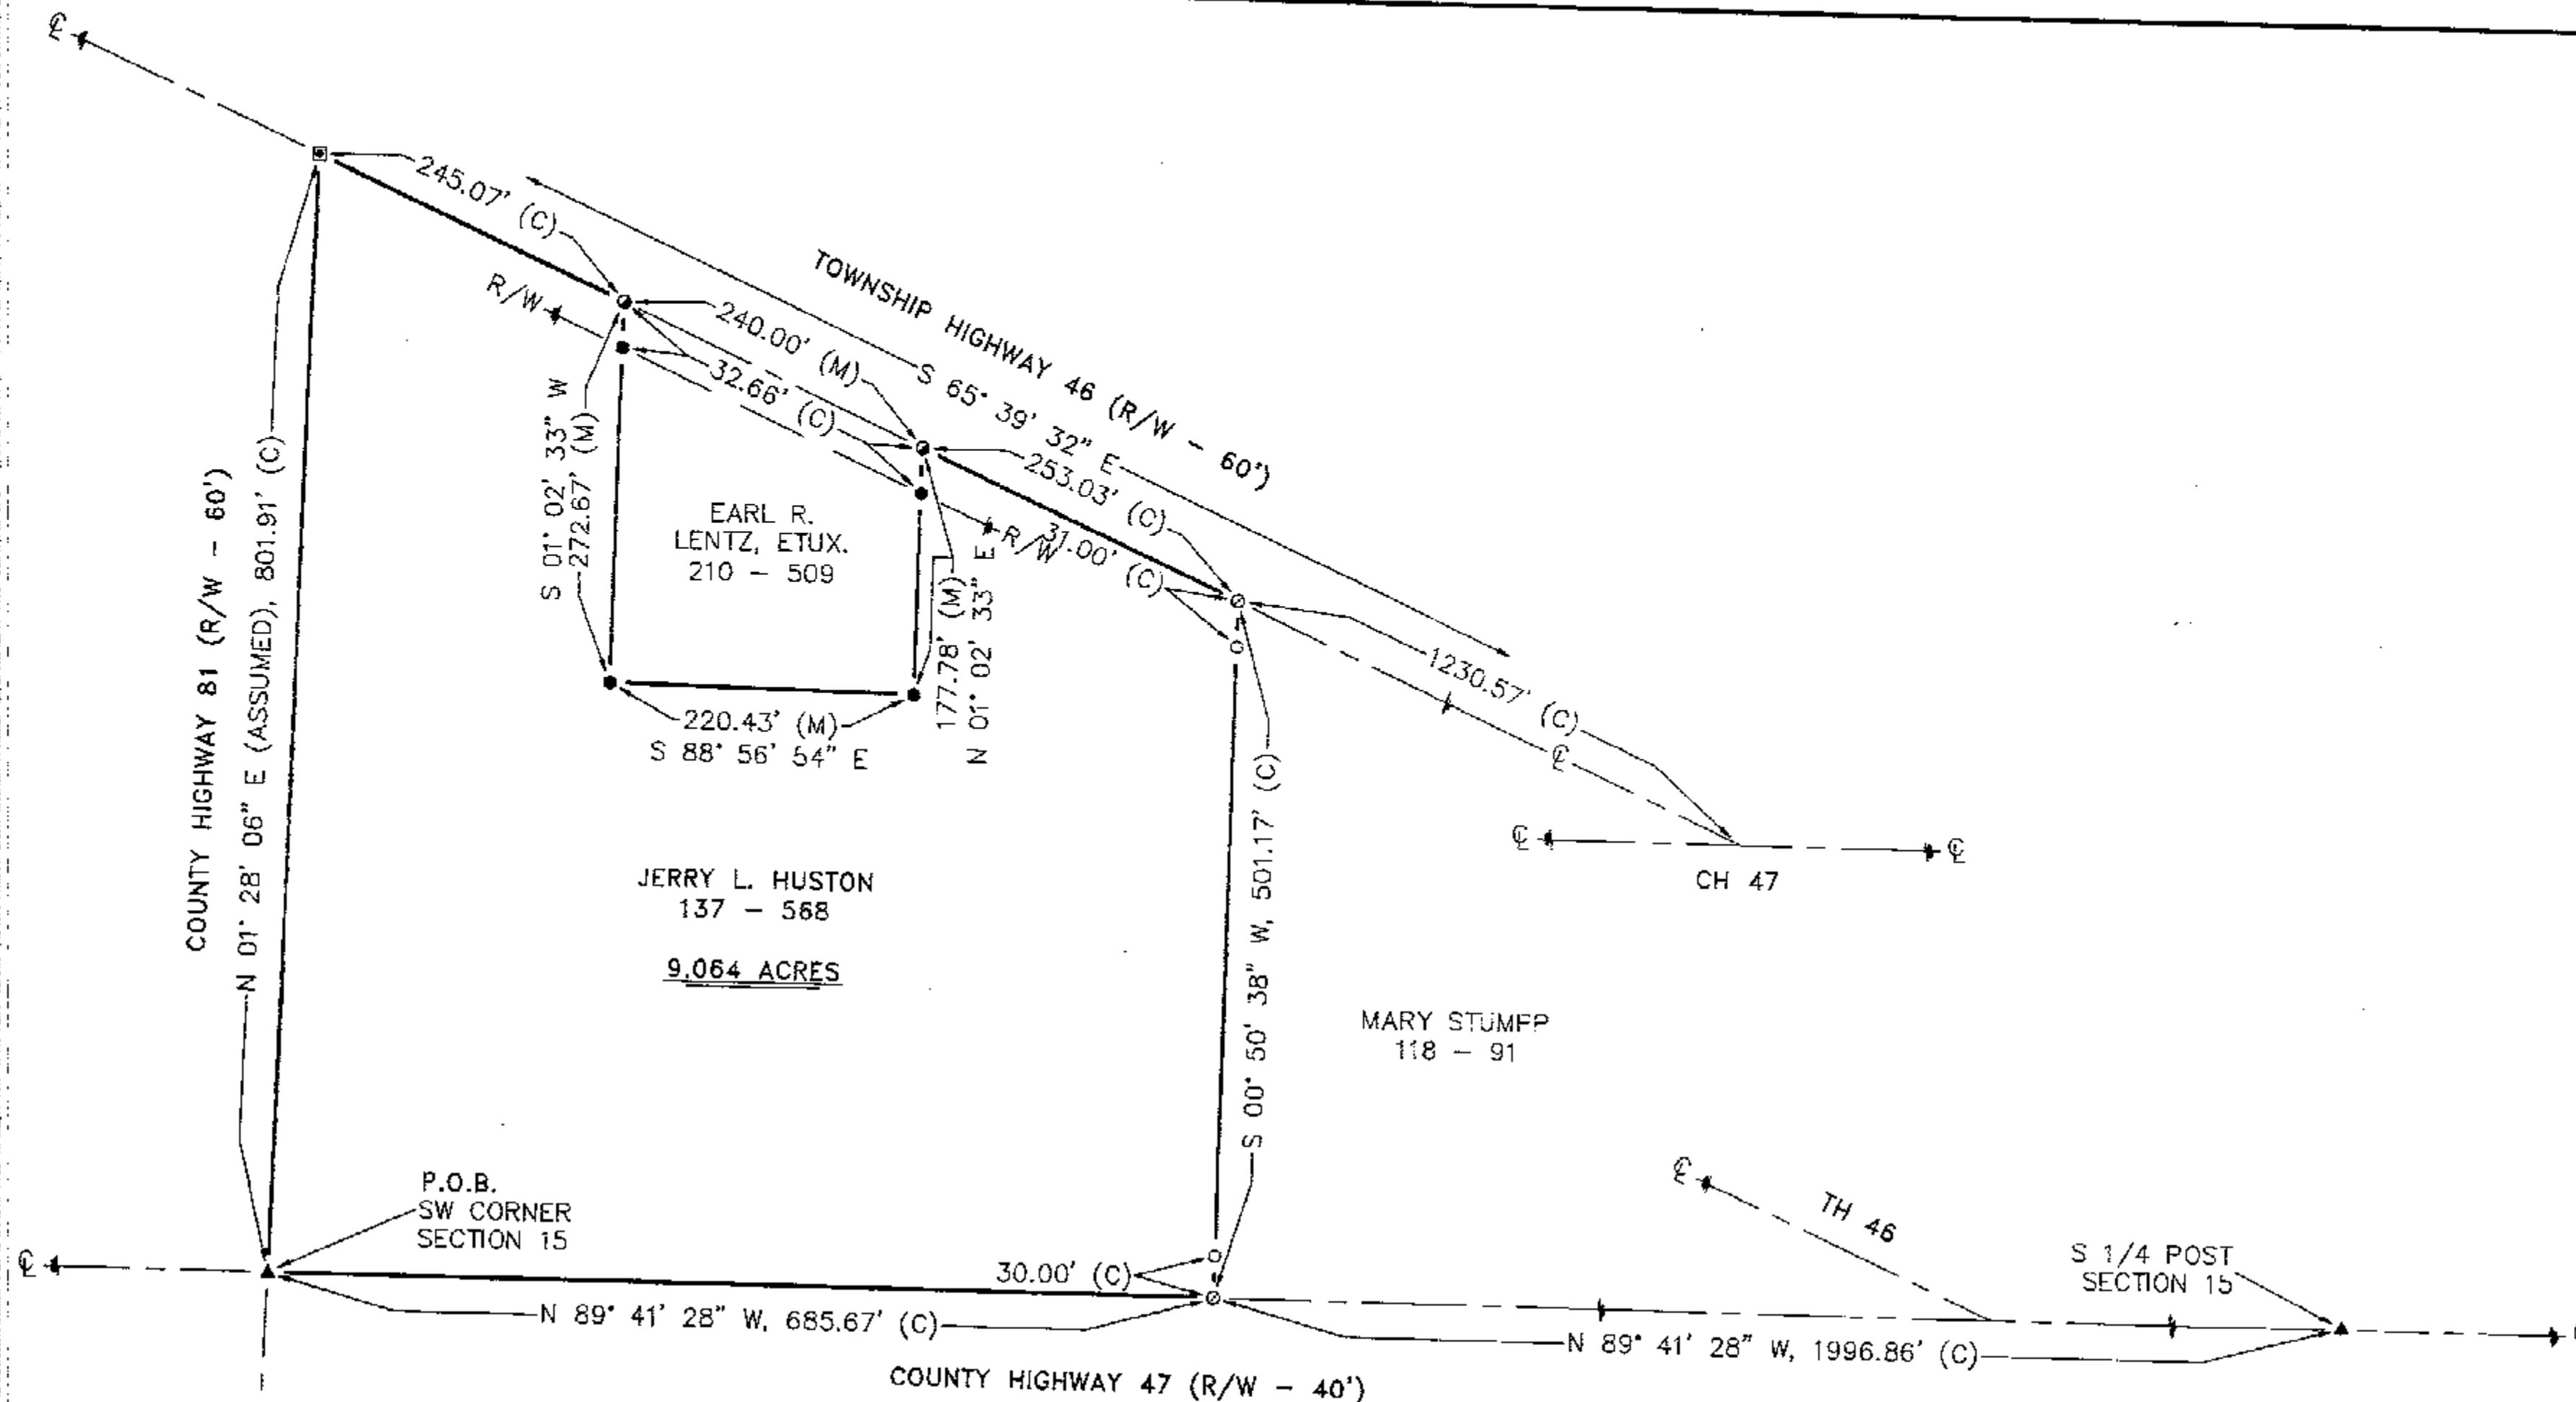

Survey Number: 99167
Volume: C Page: 305
Date Filed: 9-20-99
Parcel Number: 30-1275-0000

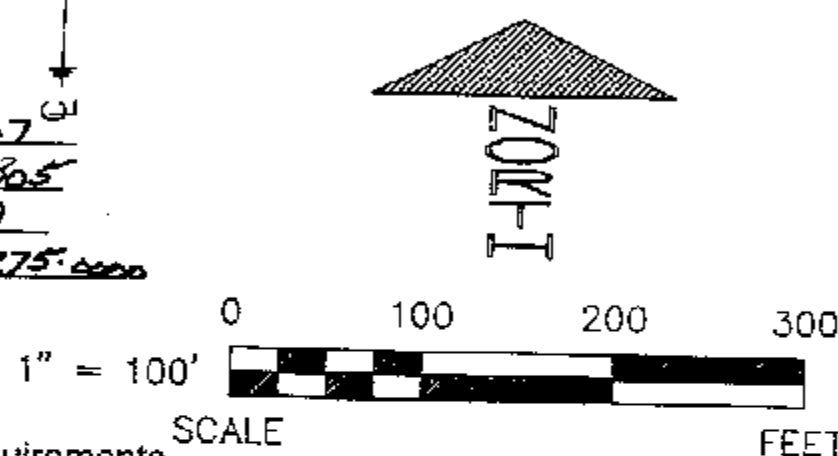

All Regional Planning Requirements
have been approved for this survey
Application # 11A

REFERENCES

- DEED VOLUMES & PAGES AS SHOWN.
- WYANDOT COUNTY CORNERSTONE RECORDS.
- SURVEY VOLUME 3, PAGE 130.
- SURVEY VOLUME 5, PAGE 392.
- SURVEY VOLUME C, PAGE 27.

LEGEND

SET FOUND DESCRIPTION

- MONUMENT
- ⊙ RAILROAD SPIKE
- NAIL
- ⊙ IRON PIPE
- ⊙ DRILL HOLE
- ⊙ 5/8" IRON ROD W/ PERSONALIZED CAP
- ⊙ IRON ROD
- ⊙ FENCE POST
- ⊙ STONE
- ⊙ MONUMENT BOX
- ⊙ CONCRETE MONUMENT
- X-X FENCE
- D DEED
- P PLAT
- M MEASURED

DESCRIPTION

- C CALCULATED DIAMETER
- SR SURVEY RECORD
- E/P EDGE OF PAVEMENT
- R/W RIGHT OF WAY
- L.A. R/W LIMITED ACCESS R/W
- ⊗ CONCRETE RIGHT OF WAY MARKER
- P/L PROPERTY LINE
- H HOUSE
- G GARAGE
- B BARN
- S SHED
- WATERWAY/TILE
- SURFACE DRAINAGE

NOTE: THIS SURVEY DOES NOT INCLUDE A TITLE SEARCH. EASEMENTS OR OTHER ENCUMBRANCES ON OR OVER THE LAND ARE NOT SHOWN ON THIS SURVEY. I HEREBY DECLARE THAT I HAVE SURVEYED THE ABOVE DESCRIBED PROPERTY DURING AUGUST 1999. THIS SURVEY IS SUBJECT TO ALL LEGAL HIGHWAYS, EASEMENTS, RESTRICTIONS, LEASES OF RECORD AND OF RECORDS IN RESPECTIVE UTILITY OFFICES. THE BEARINGS REFERRED TO HEREON ARE BASED ON AN ASSUMED MERIDIAN AND ARE ONLY FOR THE PURPOSE OF ANGULAR MEASUREMENT.



Victor B. Koehler
VICTOR B. KOEHLER, P.S. NO. 7457

09-10-99
DATE

DRAWN BY	CHECKED BY	REVISION
FRS 09-06-99	VBK 09-07-99	

SURVEY FOR: JERRY L. HUSTON

LOCATED IN PART OF THE SOUTHWEST
QUARTER OF SECTION 15, T-2-S, R-12-E,
VILLAGE OF WHARTON, WYANDOT COUNTY, OHIO.

KOEHLER SURVEYING
P.O. BOX 28
UPPER SANDUSKY, OHIO 43351
419-294-5388