


LEGEND

- FOUND IRON PIPE
- FOUND IRON PIN
- ⊗ SET 1/2" ⌀ HEAD P.K. NAIL
- 1/2" ⌀ PERSONALIZED IRON PIPE SET
- ⊕ FOUND RAILROAD SPIKE
- ▣ FOUND STONE & MONUMENT BOX
- X—X—X FOUND WIRE FENCE

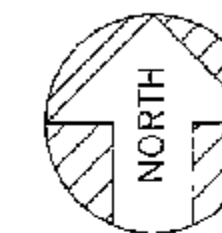


ASSUMED

0 50 100

SCALE: 1 INCH = 50 FEET

DEED REF.: VOL. 177, PG. 776

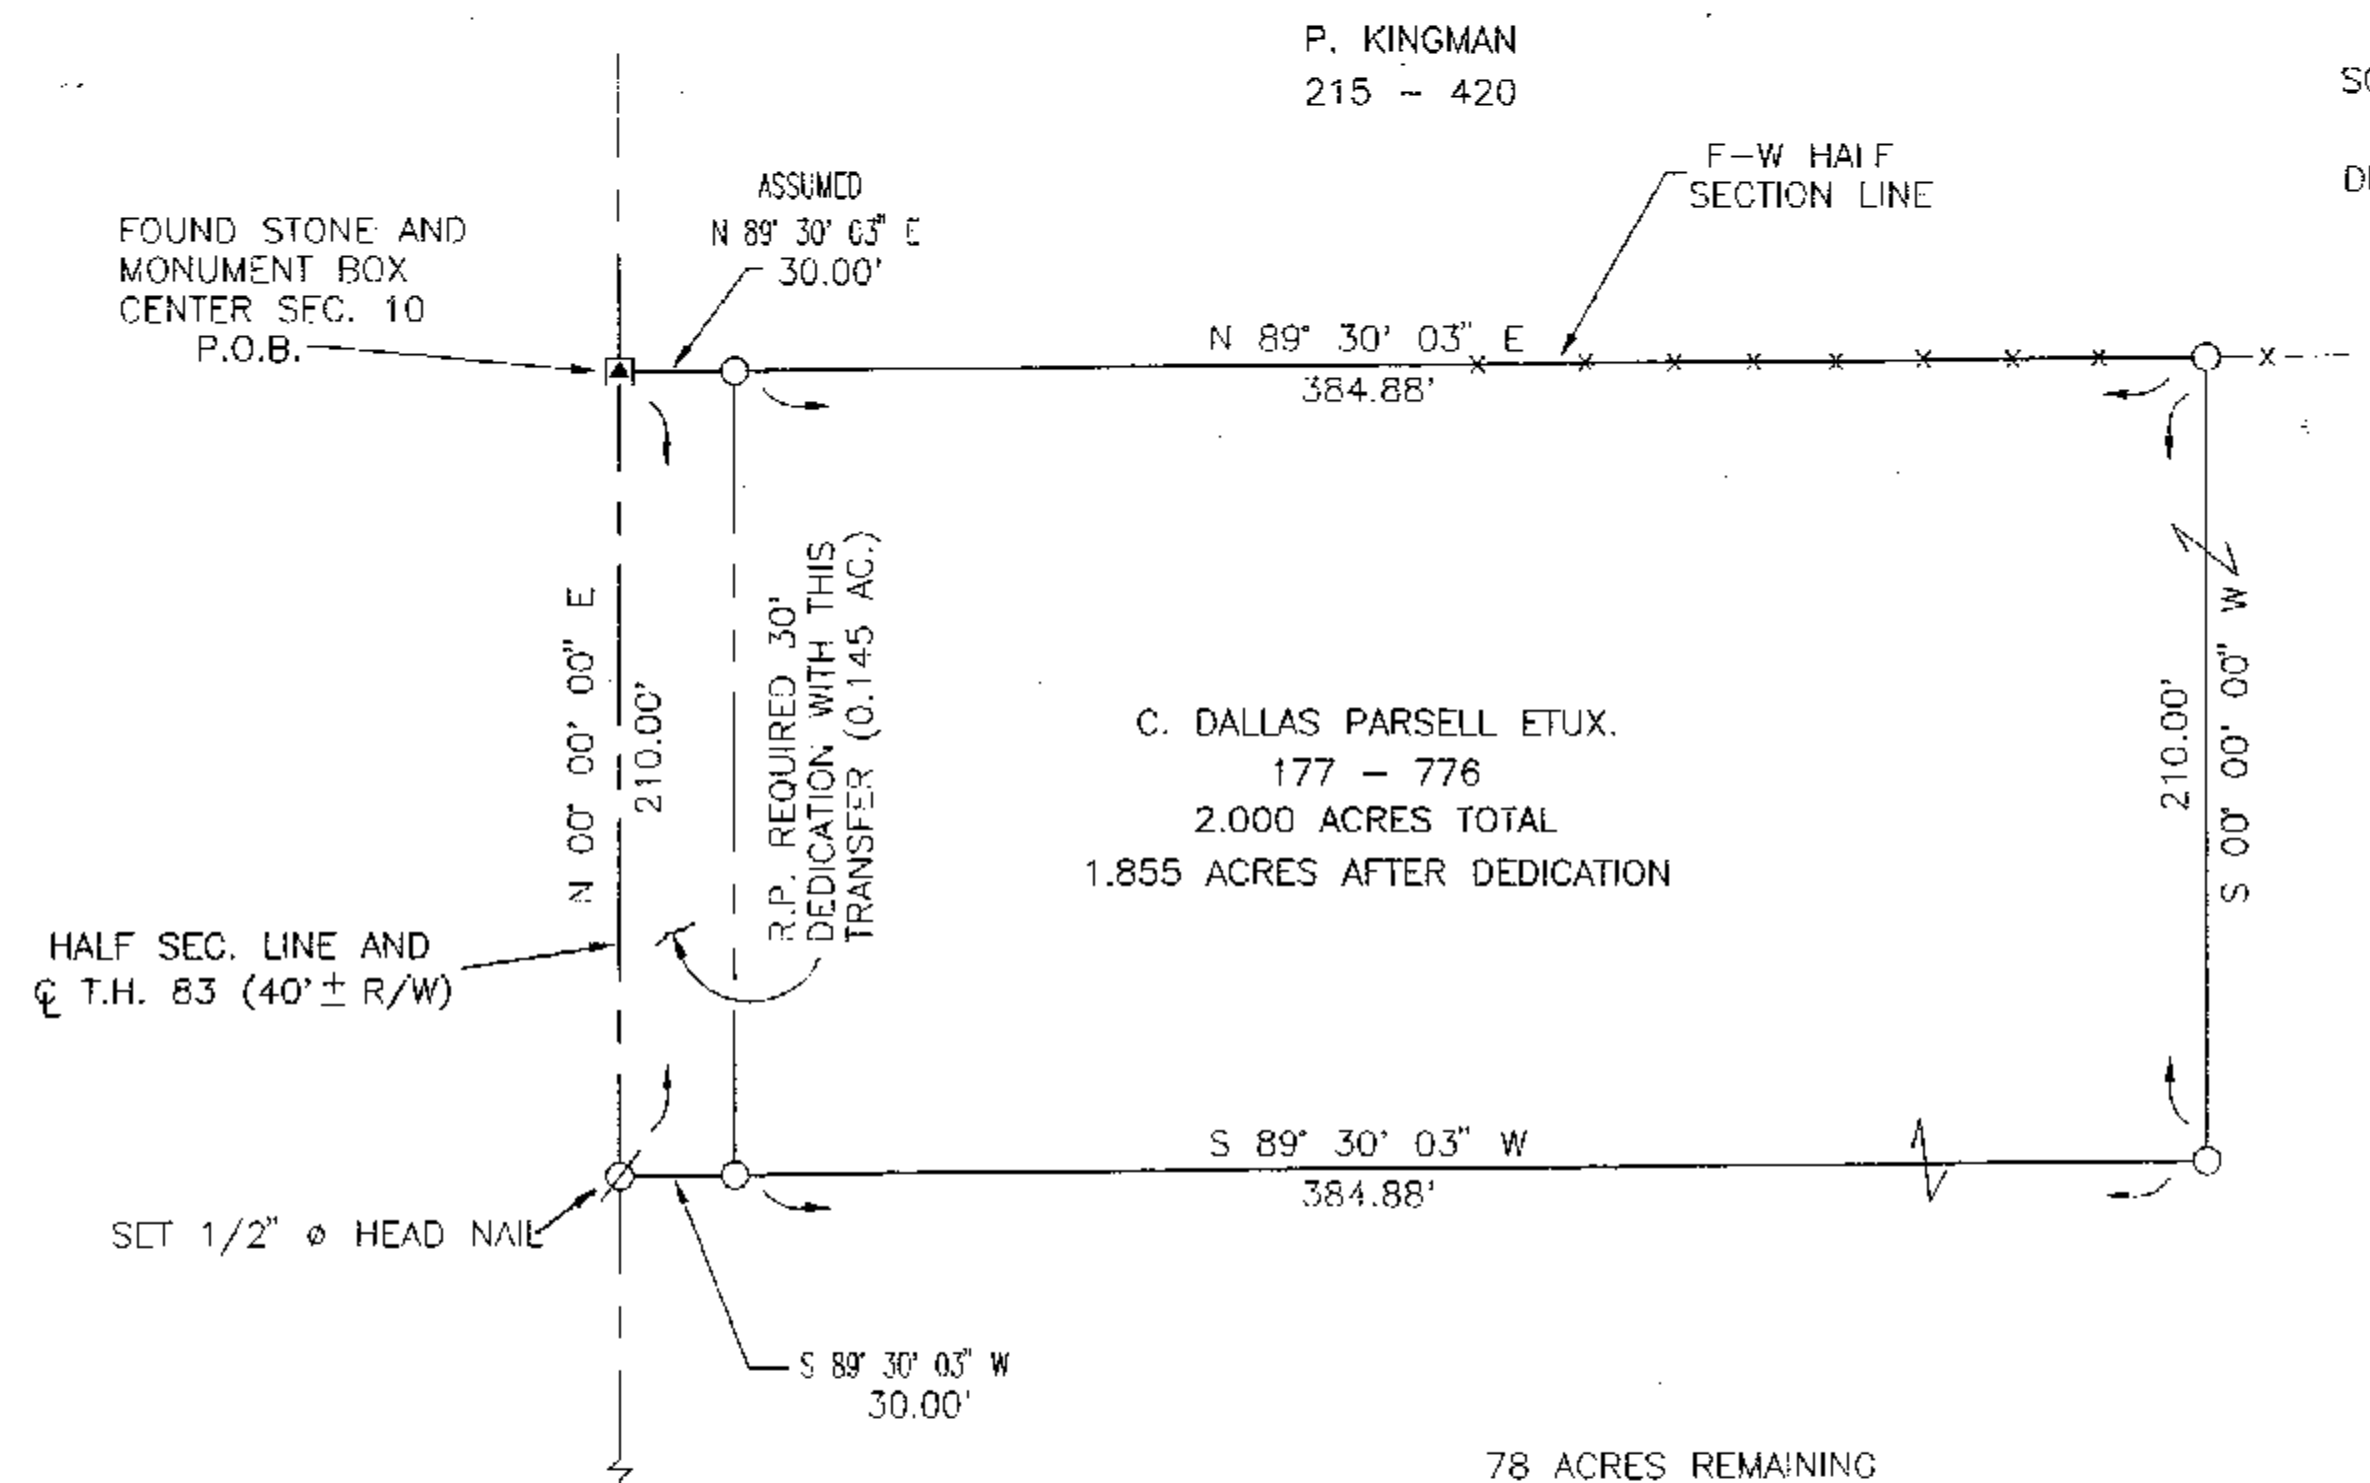

Survey Number: 99114
Volume: C Page: 312
Date Filed: 9-23-99
Parcel Number: 18-1480-000

All Regional Planning Requirements
have been approved for this survey
Application # 0022

THE BASIS OF BEARING IS BASED
ON THE ASSUMED CENTERLINE BEARING
OF SECTION 10 AND ALL OTHER
BEARINGS ARE FROM ANGLES AND
DISTANCES MEASURED IN THE FIELD.



I HEREBY CERTIFY THE ABOVE PLAT TO BE TRUE
AND CORRECT ACCORDING TO A SURVEY.

MADE IN AUGUST 14, 1999
OHIO REGISTERED SURVEYOR NO. 5647
BY Jerry B. Weininger
JERRY B. WEININGER

PT. SE 4 SEC. 10 T. 3 S, R. 12 E.
TWP. JACKSON COUNTY: WYANDOT OHIO

SURVEY FOR: KEN THIEL

JERRY B. WEININGER, REGISTERED SURVEYOR
6569 C-2 McCUTCHENVILLE, OHIO 44844

DATE: AUGUST 14, 1999 SCALE: 1" = 50'