



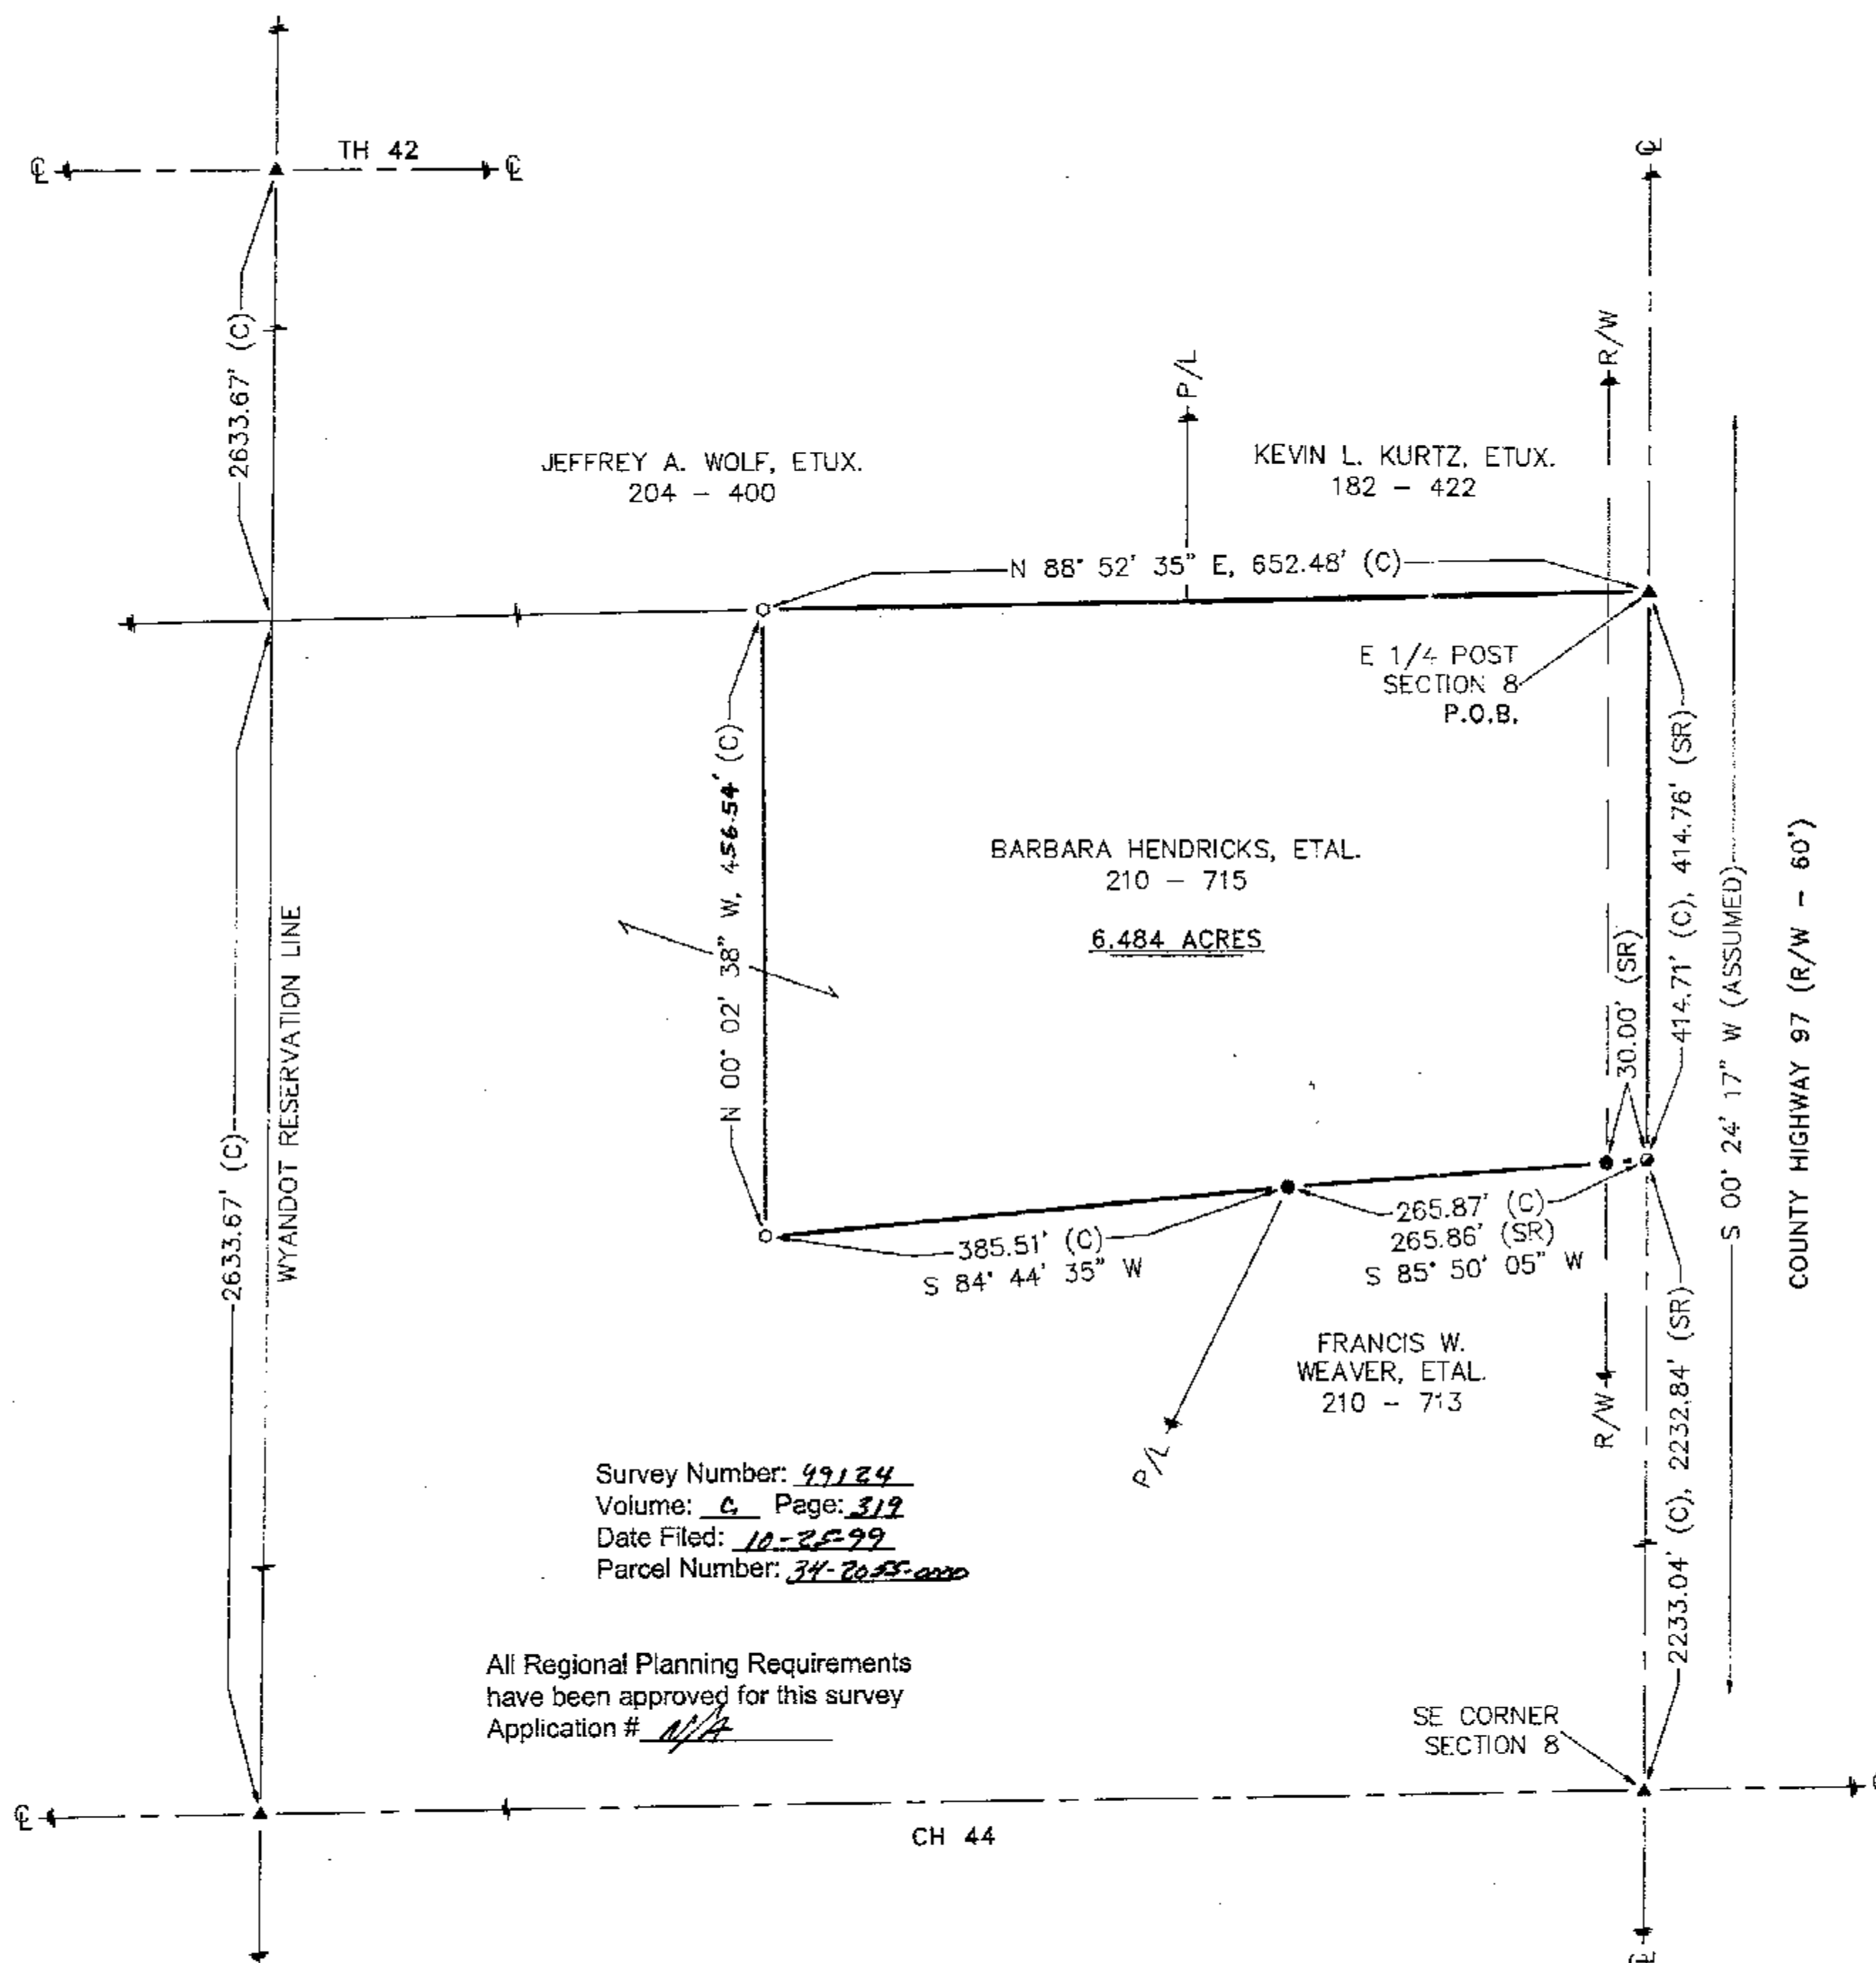

Survey Number: 99124
Volume: C Page: 319
Date Filed: 10-25-99
Parcel Number: 34-20-25-0000

All Regional Planning Requirements
have been approved for this survey
Application # N/A

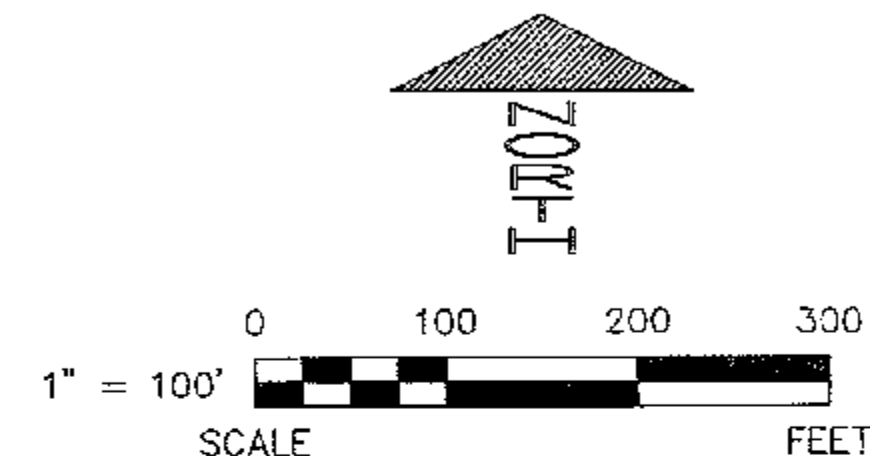

REFERENCES


- DEED VOLUMES & PAGES AS SHOWN.
- WYANDOT COUNTY CORNERSTONE RECORDS.
- ORIGINAL U.S. GOV'T FIELD NOTES.
- SURVEY VOLUME B, PAGE 32.
- SURVEY VOLUME 5, PAGE 311.

LEGEND

SET	FOUND	DESCRIPTION
○	●	MONUMENT
⊕	⊕	RAILROAD SPIKE
⊙	⊙	NAIL
⊖	⊖	IRON PIPE
⊕	⊕	DRILL HOLE
○	⊕	5/8" IRON ROD WITH PERSONALIZED CAP
	⊕	IRON ROD
	⊕	FENCE POST
	⊕	STONE
	⊕	MONUMENT BOX
	⊕	CONCRETE MONUMENT
X-X		FENCE
D		DEED
P		PLAT
M		MEASURED
C		CALCULATED
⊕		DIAMETER
SR		SURVEY RECORD
E/P		EDGE OF PAVEMENT
R/W		RIGHT OF WAY
L.A. R/W		LIMITED ACCESS R/W
⊕		CONCRETE RIGHT OF WAY MARKER
P/L		PROPERTY LINE
⊕		HOUSE
⊕		GARAGE
⊕		BARN
⊕		SHED
⊕		WATERWAY/TILE
⊕		SURFACE DRAINAGE

NOTE: THIS SURVEY DOES NOT INCLUDE A TITLE SEARCH.
EASEMENTS OR OTHER ENCUMBRANCES ON OR
OVER THE LAND ARE NOT SHOWN ON THIS SURVEY.

I HEREBY DECLARE THAT I HAVE SURVEYED THE ABOVE
DESCRIBED PROPERTY DURING OCTOBER 1999.
THIS SURVEY IS SUBJECT TO ALL LEGAL HIGHWAYS,
EASEMENTS, RESTRICTIONS, LEASES OF RECORD
AND OF RECORDS IN RESPECTIVE UTILITY OFFICES.
THE BEARINGS REFERRED TO HEREON ARE BASED
ON AN ASSUMED MERIDIAN AND ARE ONLY FOR
THE PURPOSE OF ANGULAR MEASUREMENT.

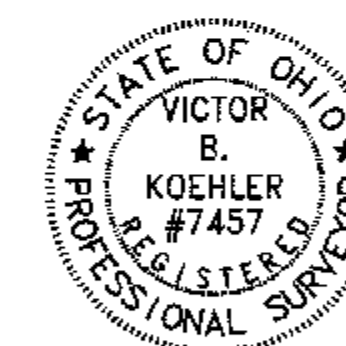

VICTOR B. KOEHLER, P.S. NO. 7457

10-18-99
DATE

DRAWN BY	CHECKED BY	REVISION
FRS 10-15-99	VBK 10-18-99	

SURVEY FOR: EDWARD B. WEAVER

LOCATED IN PART OF THE SOUTHEAST
QUARTER OF SECTION 8, T-2-S, R-13-E,
SALEM TOWNSHIP, WYANDOT COUNTY, OHIO.

KOEHLER SURVEYING
P.O. BOX 28
UPPER SANDUSKY, OHIO 43351
419-294-5388