


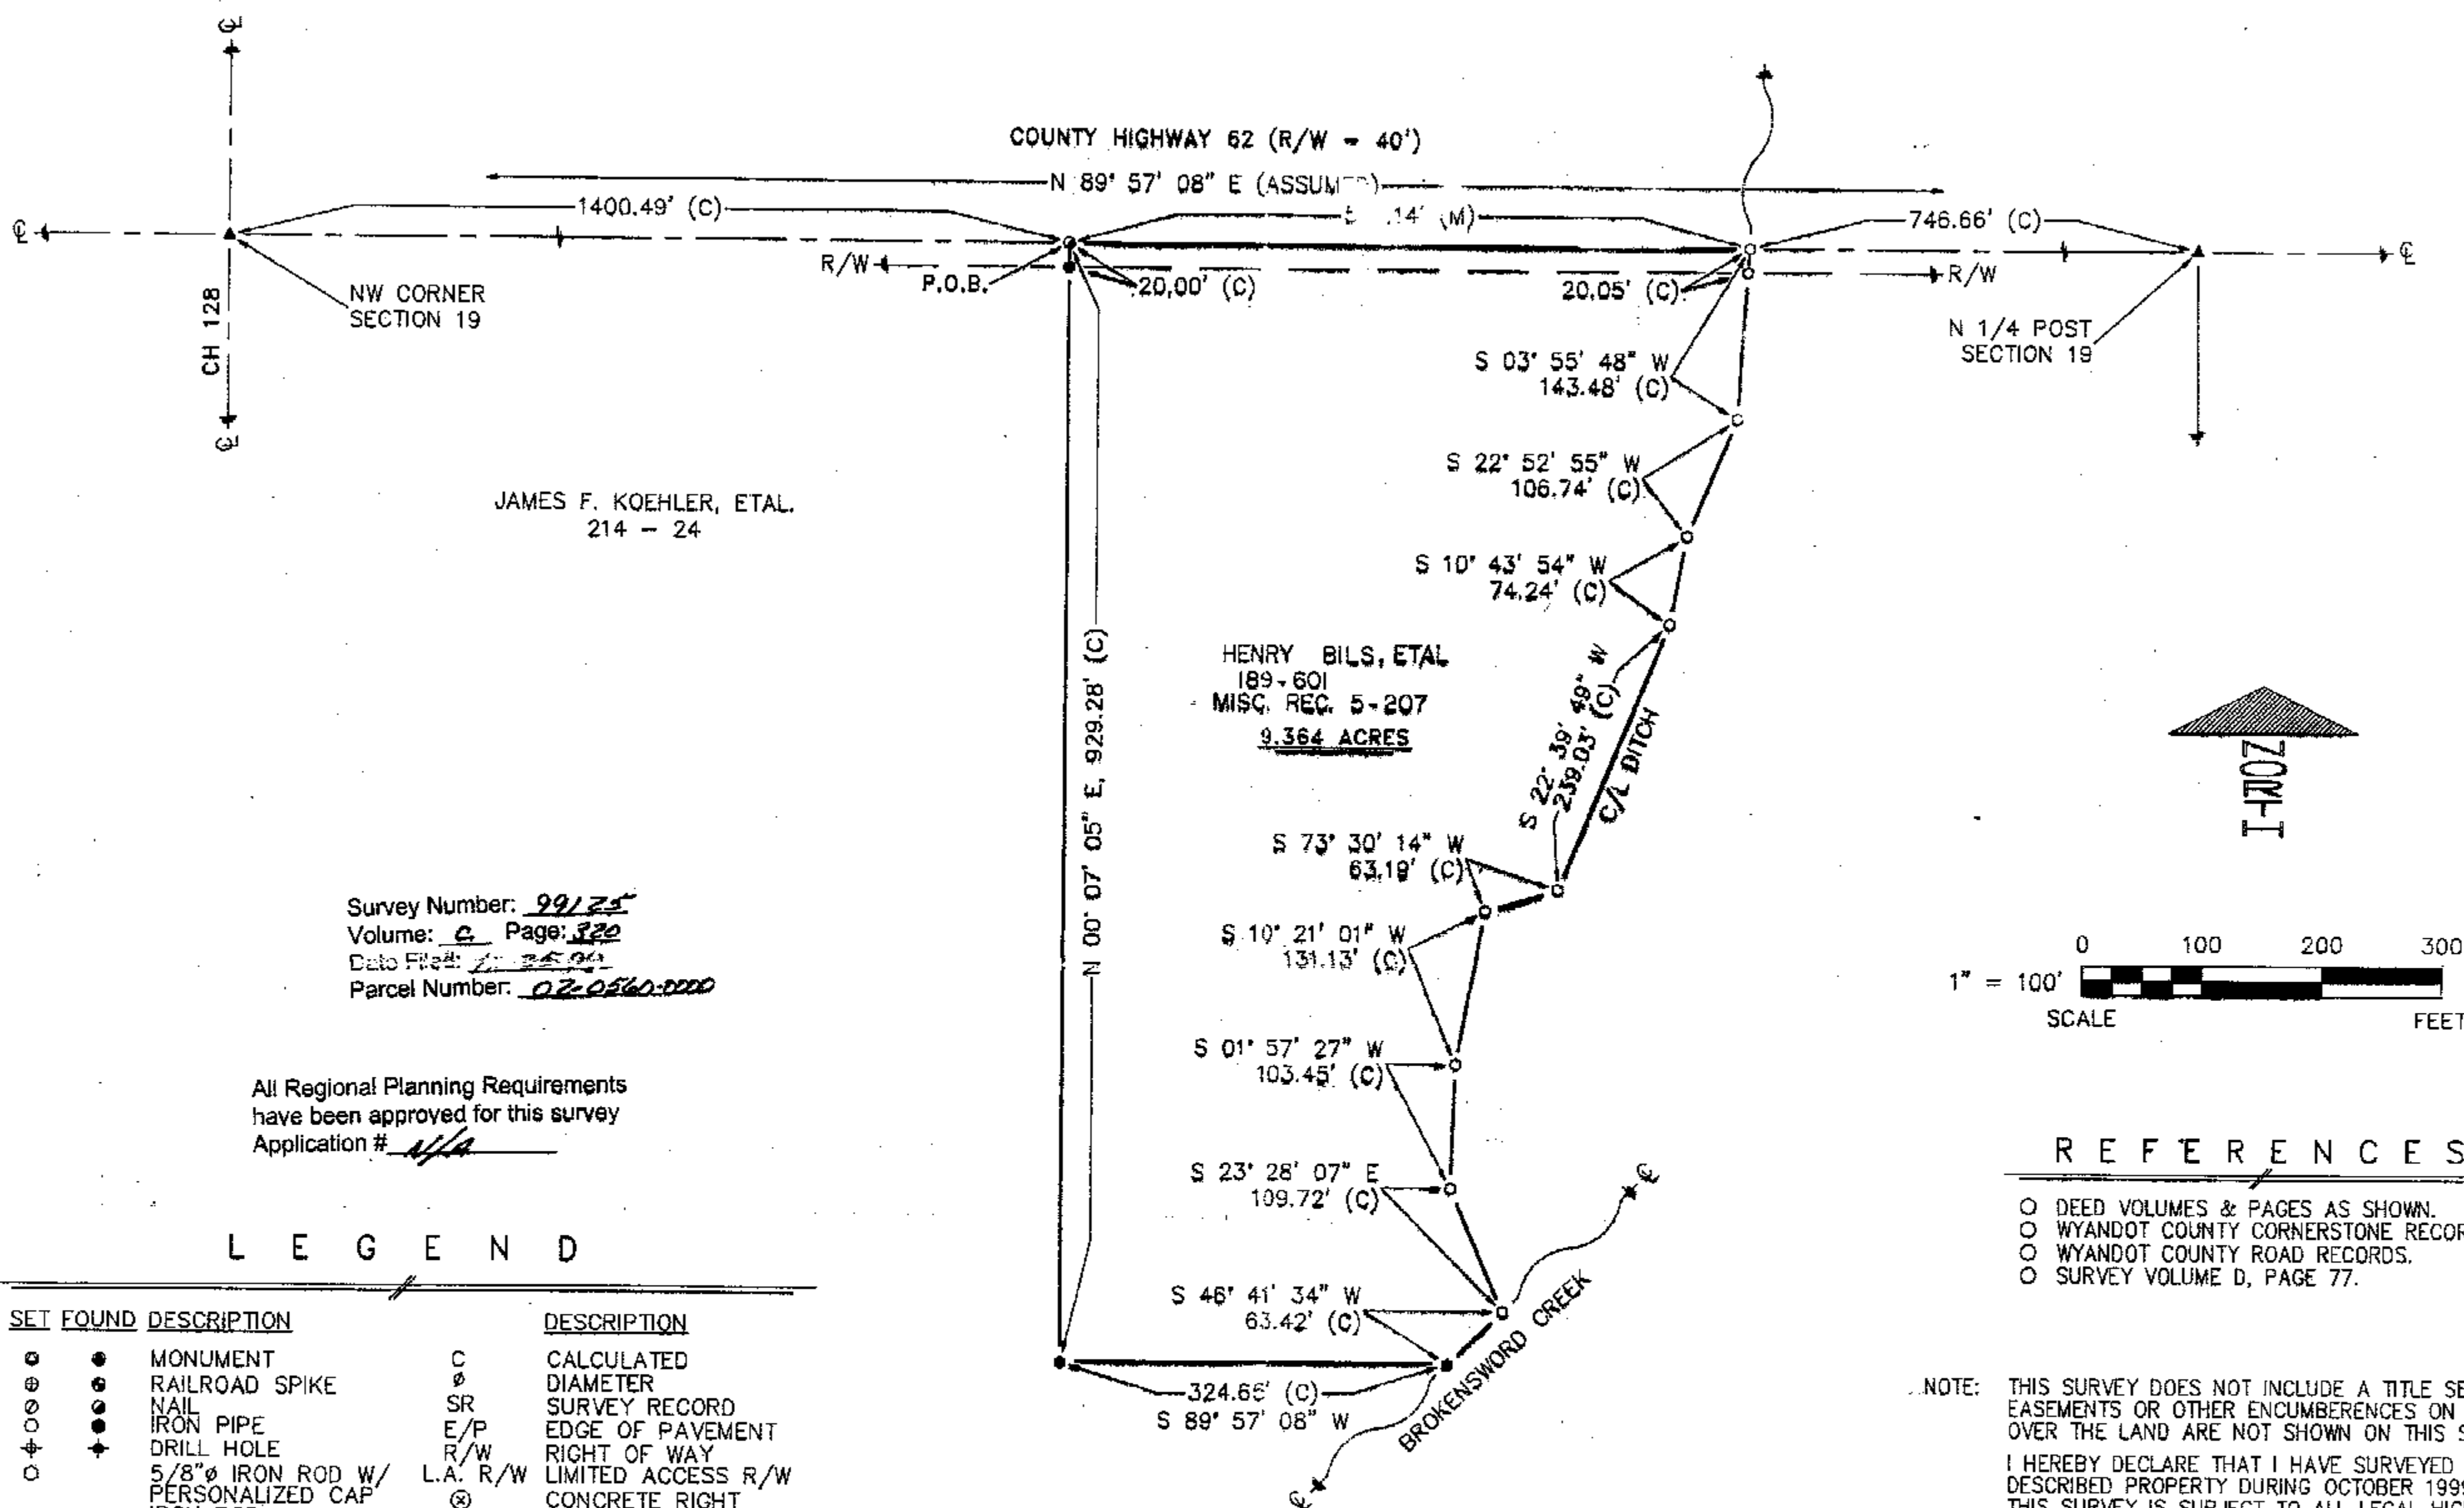


Survey Number: 99/25
Volume: C Page: 320
Date Filed: 10-25-99
Parcel Number: 02-0560-0000

All Regional Planning Requirements
have been approved for this survey
Application # N/A

LEGEND

SET	FOUND	DESCRIPTION	DESCRIPTION
●	●	MONUMENT	C CALCULATED
⊙	⊙	RAILROAD SPIKE	∅ DIAMETER
○	○	NAIL	SR SURVEY RECORD
⊕	⊕	IRON PIPE	E/P EDGE OF PAVEMENT
⊙	⊙	DRILL HOLE	R/W RIGHT OF WAY
⊙	⊙	5/8" IRON ROD W/ PERSONALIZED CAP	L.A. R/W LIMITED ACCESS R/W
⊙	⊙	IRON ROD	⊗ CONCRETE RIGHT OF WAY MARKER
■	■	FENCE POST	P/L PROPERTY LINE
▲	▲	STONE	□ HOUSE
■	■	MONUMENT BOX	□ GARAGE
■	■	CONCRETE MONUMENT	□ BARN
X-X	X-X	FENCE	□ SHED
D	D	DEED	~ WATERWAY/TILE
P	P	PLAT	~ SURFACE DRAINAGE
M	M	MEASURED	

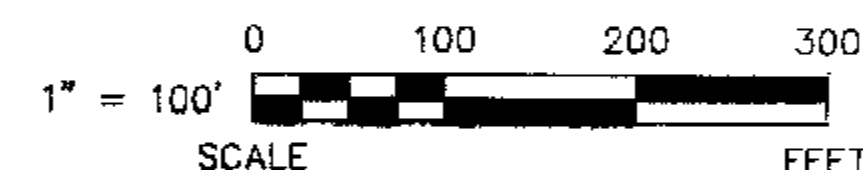

REFERENCES

- DEED VOLUMES & PAGES AS SHOWN.
- WYANDOT COUNTY CORNERSTONE RECORDS.
- WYANDOT COUNTY ROAD RECORDS.
- SURVEY VOLUME D, PAGE 77.

NOTE: THIS SURVEY DOES NOT INCLUDE A TITLE SEARCH. EASEMENTS OR OTHER ENCUMBERENCES ON OR OVER THE LAND ARE NOT SHOWN ON THIS SURVEY.

I HEREBY DECLARE THAT I HAVE SURVEYED THE ABOVE DESCRIBED PROPERTY DURING OCTOBER 1999. THIS SURVEY IS SUBJECT TO ALL LEGAL HIGHWAYS, EASEMENTS, RESTRICTIONS, LEASES OF RECORD AND OF RECORDS IN RESPECTIVE UTILITY OFFICES. THE BEARINGS REFERRED TO HEREON ARE BASED ON AN ASSUMED MERIDIAN AND ARE ONLY FOR THE PURPOSE OF ANGULAR MEASUREMENT.



Victor B. Koehler

VICTOR B. KOEHLER, P.S. NO. 7457

10/19/99
DATE

1	DRAWN BY	CHECKED BY	REVISION
1	FRS 10-17-99	VBK 10-18-99	

SURVEY FOR: HENRY BILS

LOCATED IN PART OF THE NORTHWEST
QUARTER OF SECTION 19, T-3-S, R-15-E,
ANTRIM TOWNSHIP, WYANDOT COUNTY, OHIO.

KOEHLER SURVEYING

P.O. BOX 28
UPPER SANDUSKY, OHIO 43351
419-294-5388