



LEGEND

- FOUND IRON PIPE
- FOUND IRON PIN
- ⊗ SET 1/2" Ø HEAD P.K. NAIL
- 1/2" Ø PERSONALIZED IRON PIPE SET
- FOUND RAILROAD SPIKE
- ⊗ MADE DRILL HOLE IN CONCRETE
- X-X-X FOUND WIRE FENCE

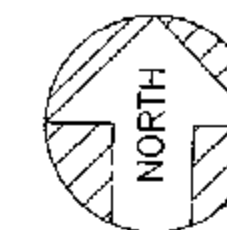

ASSUMED

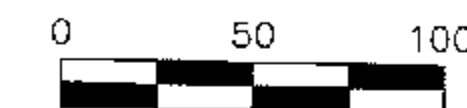

SCALE: 1 INCH = 50 FEET

DEED REF. : VOL. 206, PG. 633

NOTE:


WITH THIS TRANSFER, THE WEST
30.000 FEET IS DEDICATED TO THE
PUBLIC FOR ROAD PURPOSES.

*AN EASEMENT

Survey Number: 99133
Volume: C Page: 326
Date Filed: 11-5-99
Parcel Number: 18-0740-000

All Regional Planning Requirements
have been approved for this survey
Application # 9980

THIS BEARING IS BASED ON THE
CENTERLINE (ASSUMED) BEARING
OF COUNTY HIGHWAY 215 AND ALL
OTHER BEARINGS ARE FROM ANGLES
& DISTANCES MEASURED IN THE FIELD.

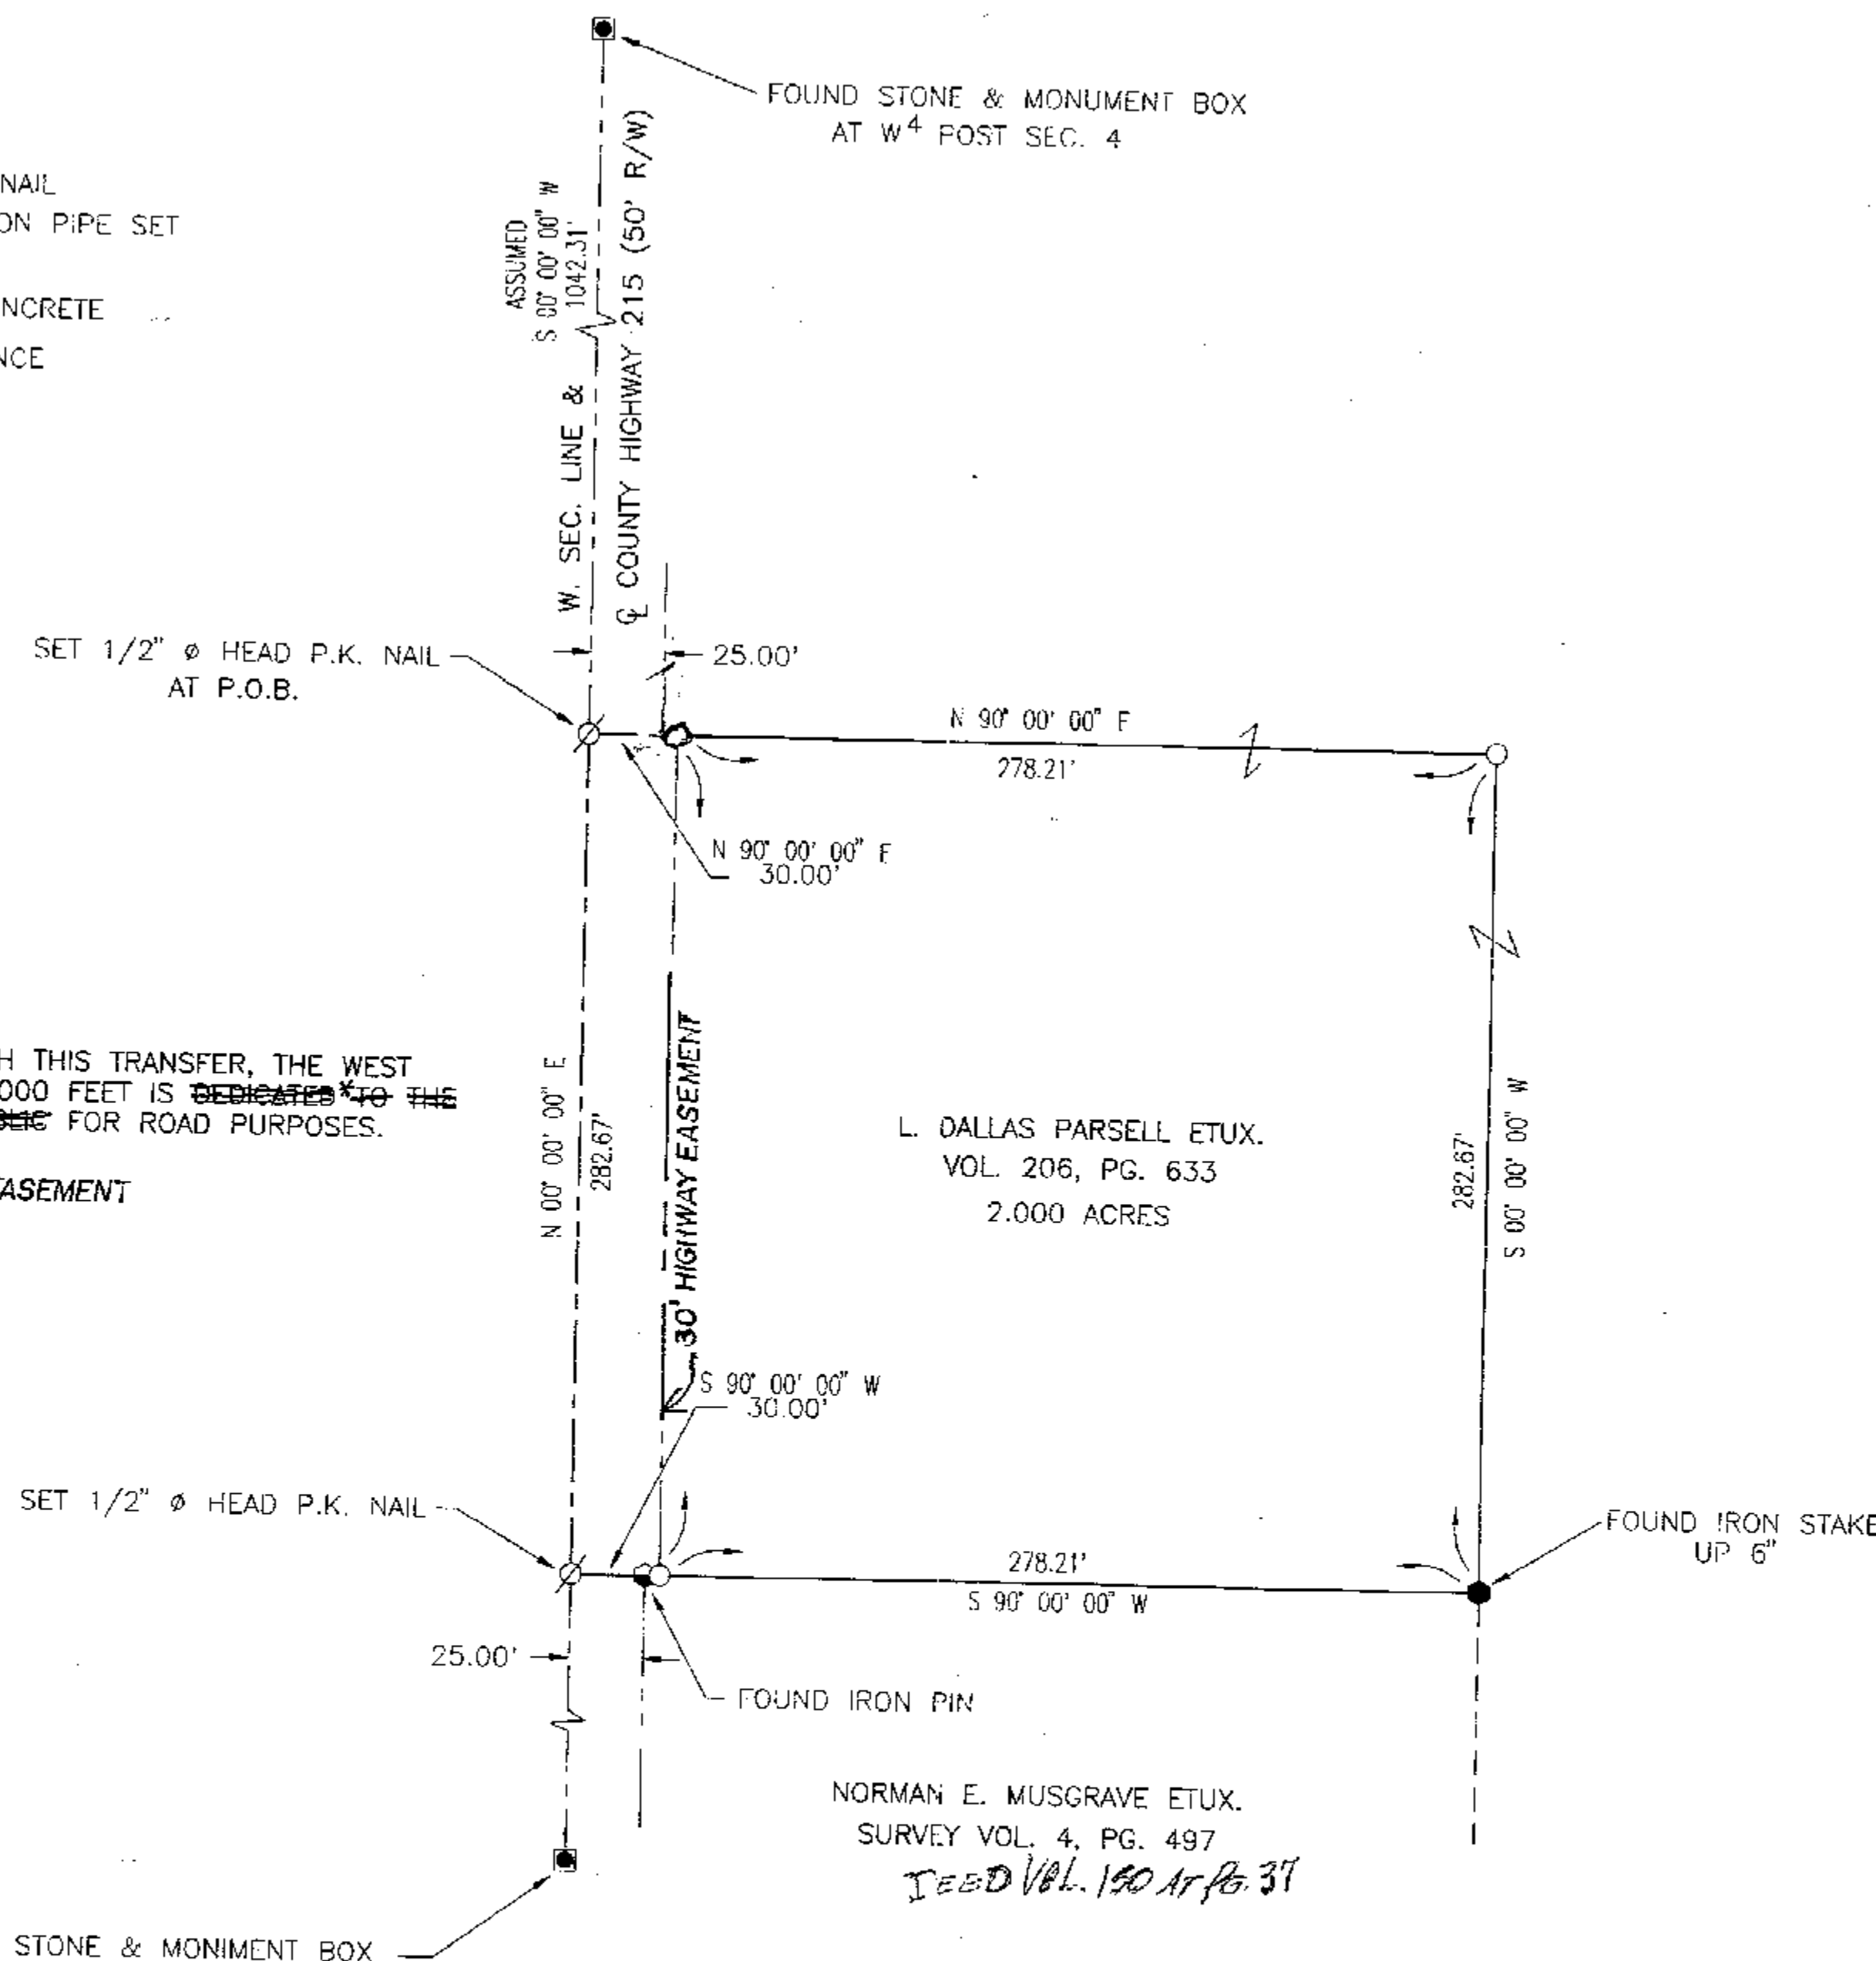

I HEREBY CERTIFY THE ABOVE PLAT TO BE TRUE
AND CORRECT ACCORDING TO A SURVEY.

MADE IN OCT. 11, 1999
OHIO REGISTERED SURVEYOR NO. 5647
BY Jerry B. Weininger
JERRY B. WEININGER

PT. SW 4 SEC. 4 T. 3 S. R 12 E.
TWP. JACKSON COUNTY : WYANDOT, OHIO

SURVEY FOR:
L. DALLAS PARSELL ETUX.

JERRY B. WEININGER, REGISTERED SURVEYOR
6569 C-2 McCUTCHENVILLE, OHIO 44844

DATE: OCT. 11, 1999 SCALE: 1" = 50'