


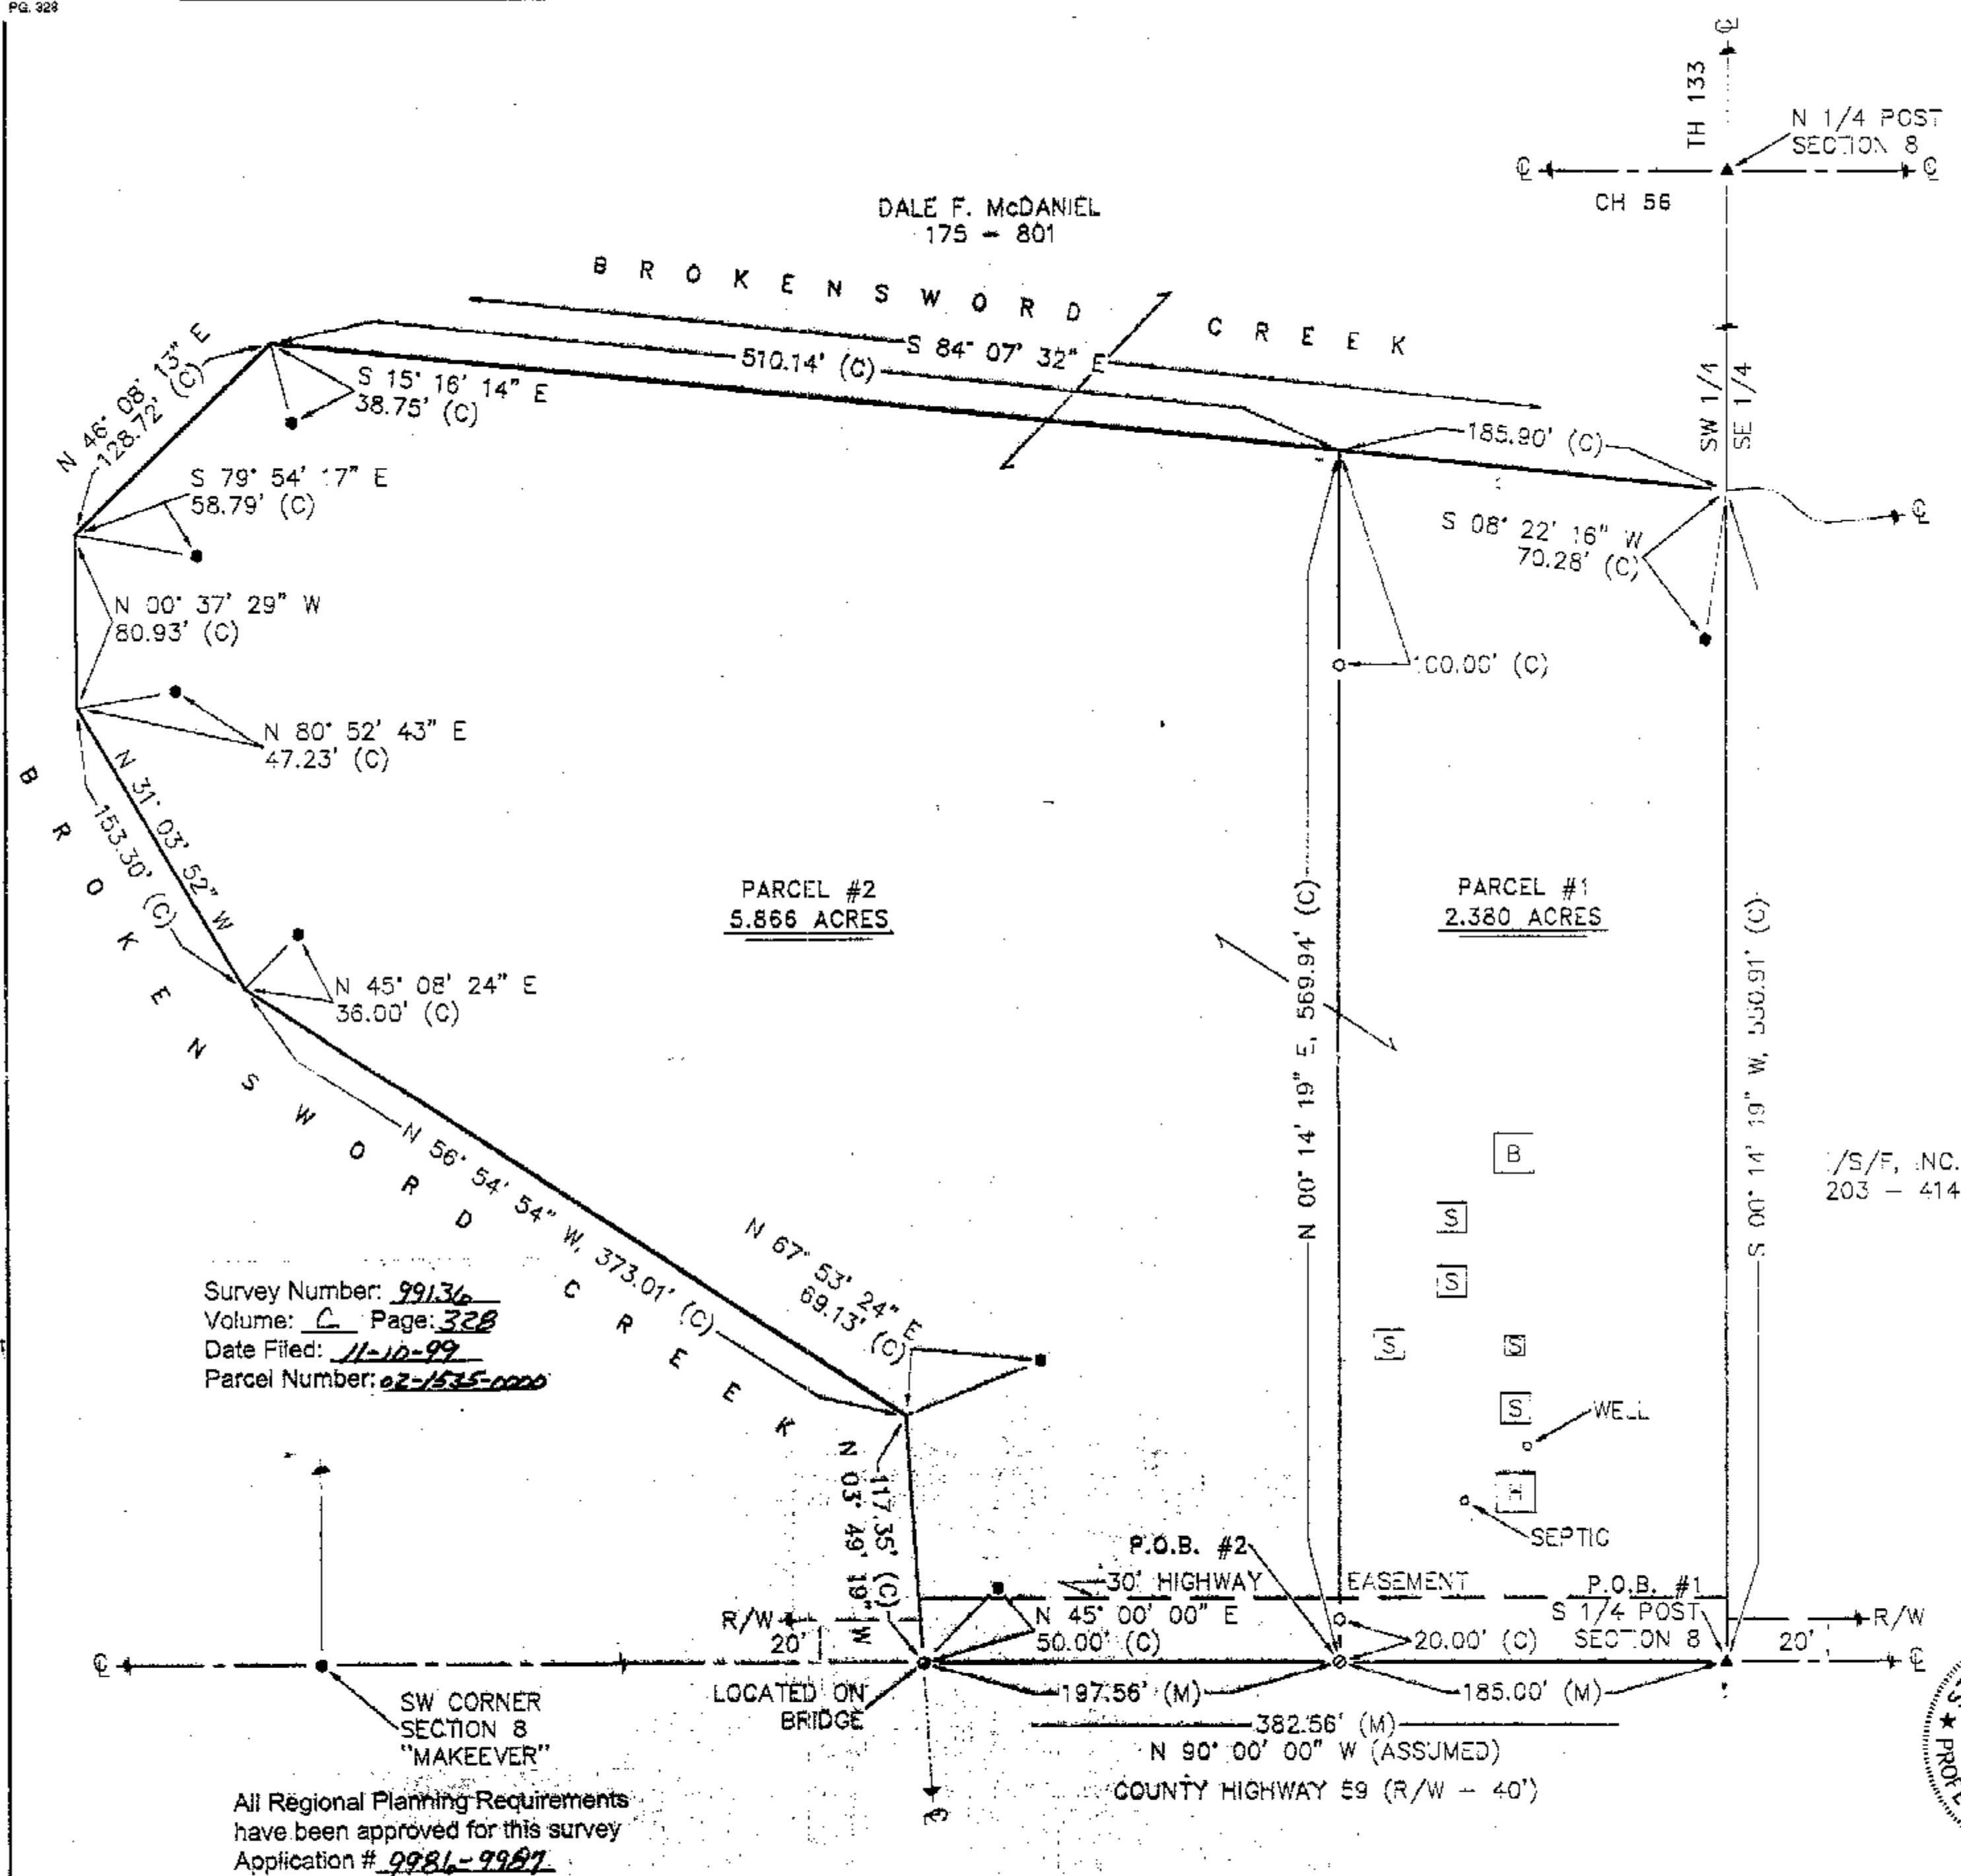

0 60 120 180
1" = 60'
SCALE FEET


REFERENCES

- O DEED VOLUMES & PAGES AS SHOWN.
 O WYANDOT COUNTY CORNERSTONE RECORDS.
 O SURVEY VOLUME C, PAGE 233.

LEGEND

SET	FOUND	DESCRIPTION
⊗	●	MONUMENT
⊕	⊙	RAILROAD SPIKE
○	⊙	NAIL
○	●	IRON PIPE
⊕	⊙	DRILL HOLE
○		5/8" Ø IRON ROD WITH PERSONALIZED CAP
	●	IRON ROD
	■	FENCE POST
	▲	STONE
	□	MONUMENT BOX
	⊠	CONCRETE MONUMENT
X-X		FENCE
D		DEED
P		PLAT
M		MEASURED
C		CALCULATED
φ		DIAMETER
SR		SURVEY RECORD
E/P		EDGE OF PAVEMENT
L.A. R/W		LIMITED ACCESS R/W
⊗		CONCRETE RIGHT OF WAY MARKER
P/L		PROPERTY LINE
▢		HOUSE
▣		GARAGE
▤		BARN
▥		SHED
I		STEEL I-BEAM
~~~~~		WATERWAY/TILE
~~~~~		SURFACE DRAINAGE

NOTE: THIS SURVEY DOES NOT INCLUDE A TITLE SEARCH.
EASEMENTS OR OTHER ENCUMBRANCES ON OR
OVER THE LAND ARE NOT SHOWN ON THIS SURVEY.
BUILDINGS AND OTHER STRUCTURES ARE NOT TO SCALE.
I HEREBY DECLARE THAT I HAVE SURVEYED THE ABOVE
DESCRIBED PROPERTY DURING NOVEMBER 1999.
THIS SURVEY IS SUBJECT TO ALL LEGAL HIGHWAYS,
EASEMENTS, RESTRICTIONS, LEASES OF RECORD
AND OF RECORDS IN RESPECTIVE UTILITY OFFICES.
THE BEARINGS REFERRED TO HEREON ARE BASED
ON AN ASSUMED MERIDIAN AND ARE ONLY FOR
THE PURPOSE OF ANGULAR MEASUREMENT.

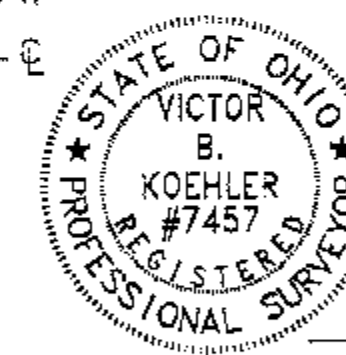

VICTOR B. KOEHLER, P.S. NO. 7457

11/04/99
DATE

99226-S	1	DRAWN BY	CHECKED BY	REVISION
	1	FRS 11-03-99	VBK 11-04-99	

SURVEY FOR: MELISSA HOLLINS

LOCATED IN PART OF THE SOUTHWEST
QUARTER OF SECTION 8, T-3-S, R-15-E,
ANTRIM TOWNSHIP, WYANDOT COUNTY, OHIO.

VICTOR B. KOEHLER, P.S.

P.O. BOX 28
UPPER SANDUSKY, OHIO 43351
419-294-5388