


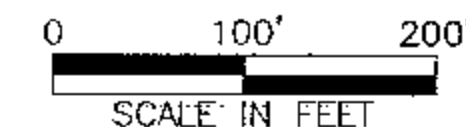

ASSUMED



REFERENCES

DEED VOLUME AND PAGE AS SHOWN
WYANDOT COUNTY CORNERSTONE REFERENCES
U.S. 30 PLANS

LEGEND


SET	FOUND	DESCRIPTION
⊗	⊗	CONC. MONUMENT
⊕	⊕	RAILROAD SPIKE
⊙	⊙	NAIL
⊖	⊖	IRON ROD
⊗	⊗	DRILL HOLE
⊙	⊙	STONE
⊗	⊗	MONUMENT BOX
⊙	⊙	IRON PIPE
⊗	⊗	WOOD POST
(D)		DEED
(P)		PLAT
(M)		MEASURED
(S)		SURVEYED
(C)		CALCULATED

ACREAGE SUMMARY
55 ACRES (D)
- 11.100 ACRES THIS SURVEY
43.900 ACRES REMAINING


NOTE:
ALL IRON ROD SET ARE 5/8" DIA. x 30" LENGTH
WITH PERSONALIZED CAPS (HANK AND ASSOC.)
DRIVEN FLUSH.

SURVEYOR'S STATEMENT

I HEREBY DECLARE THAT THE ABOVE PARCEL WAS
SURVEYED DURING OCTOBER, 1999, PROPERTY
LINES SHOWN ARE LOCATED FROM DEEDS ON
RECORD AND ARE DEED LINES. BEARINGS ARE
ASSUMED FOR ANGULAR MEASUREMENT ONLY. ALL
INFORMATION SHOWN IS TRUE AND CORRECT TO
THE BEST OF MY KNOWLEDGE AND BELIEF (PER
CHAPTER 4733-37 OF THE OHIO REVISION CODE).

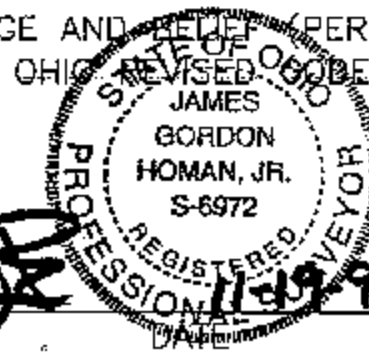

James G. Homan, Jr.
JAMES G. HOMAN, JR., P.S. #6972

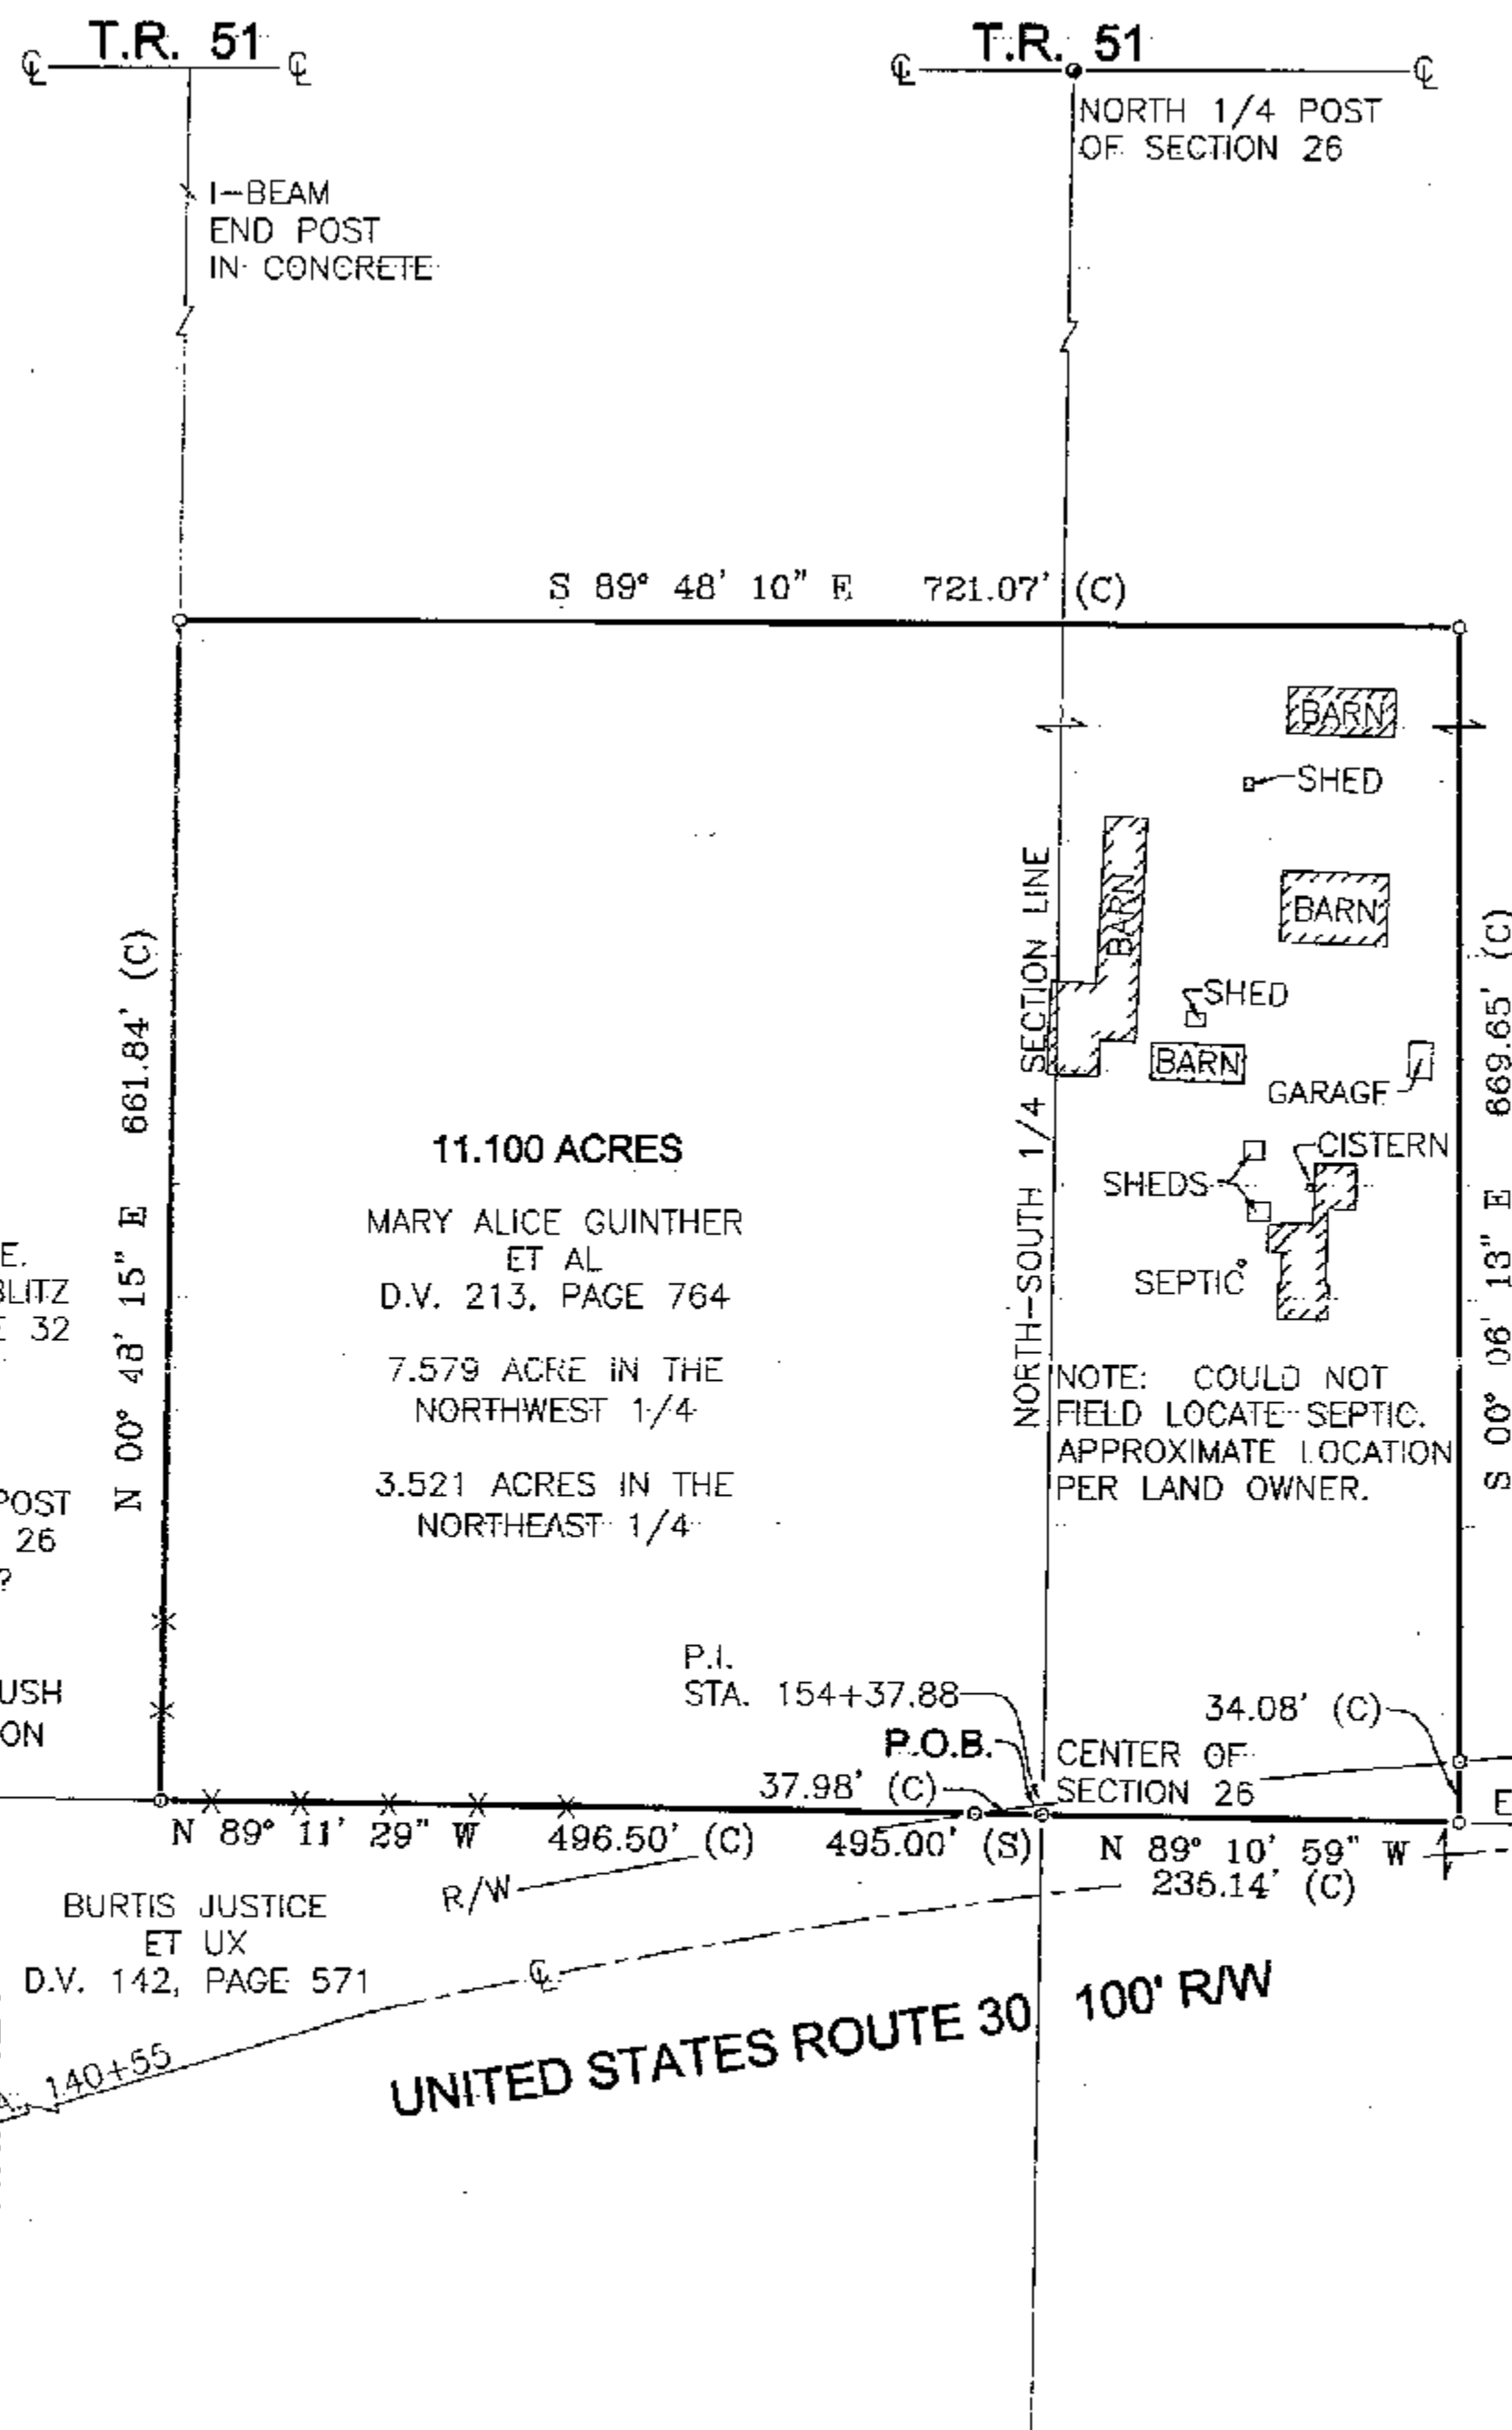

Survey Number: 99140
Volume: C Page: 332
Date Filed: 11-23-99
Parcel Number: 05-0250-0000

All Regional Planning Requirements
have been approved for this survey
9984V-9985

SURVEY FOR: **GREGG / GUNTHER**
LOCATED IN THE NORTHWEST 1/4 & THE NORTHEAST
1/4 OF SECTION 26, CRANE TOWNSHIP, T-2-S,
R-14-E, WYANDOT COUNTY, OHIO

HANK AND ASSOCIATES, INC.
ENGINEERING & SURVEYING
137 SOUTH WASHINGTON STREET, TIFFIN, OHIO 44883
PHONE: (419) 447-4300 FAX: (419) 447-2076

JOB NO.
995.020