



LEGEND

- FOUND IRON PIPE
- FOUND IRON PIN
- ⊗ SET 1/2" Ø HEAD P.K. NAIL
- 1/2" Ø PERSONALIZED IRON PIPE SET
- ⊕ FOUND RAILROAD SPIKE
- ⊗ MADE DRILL HOLE IN CONCRETE
- X—X—X FOUND WIRE FENCE
- R/W LINE

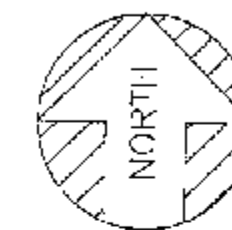

ASSUMED

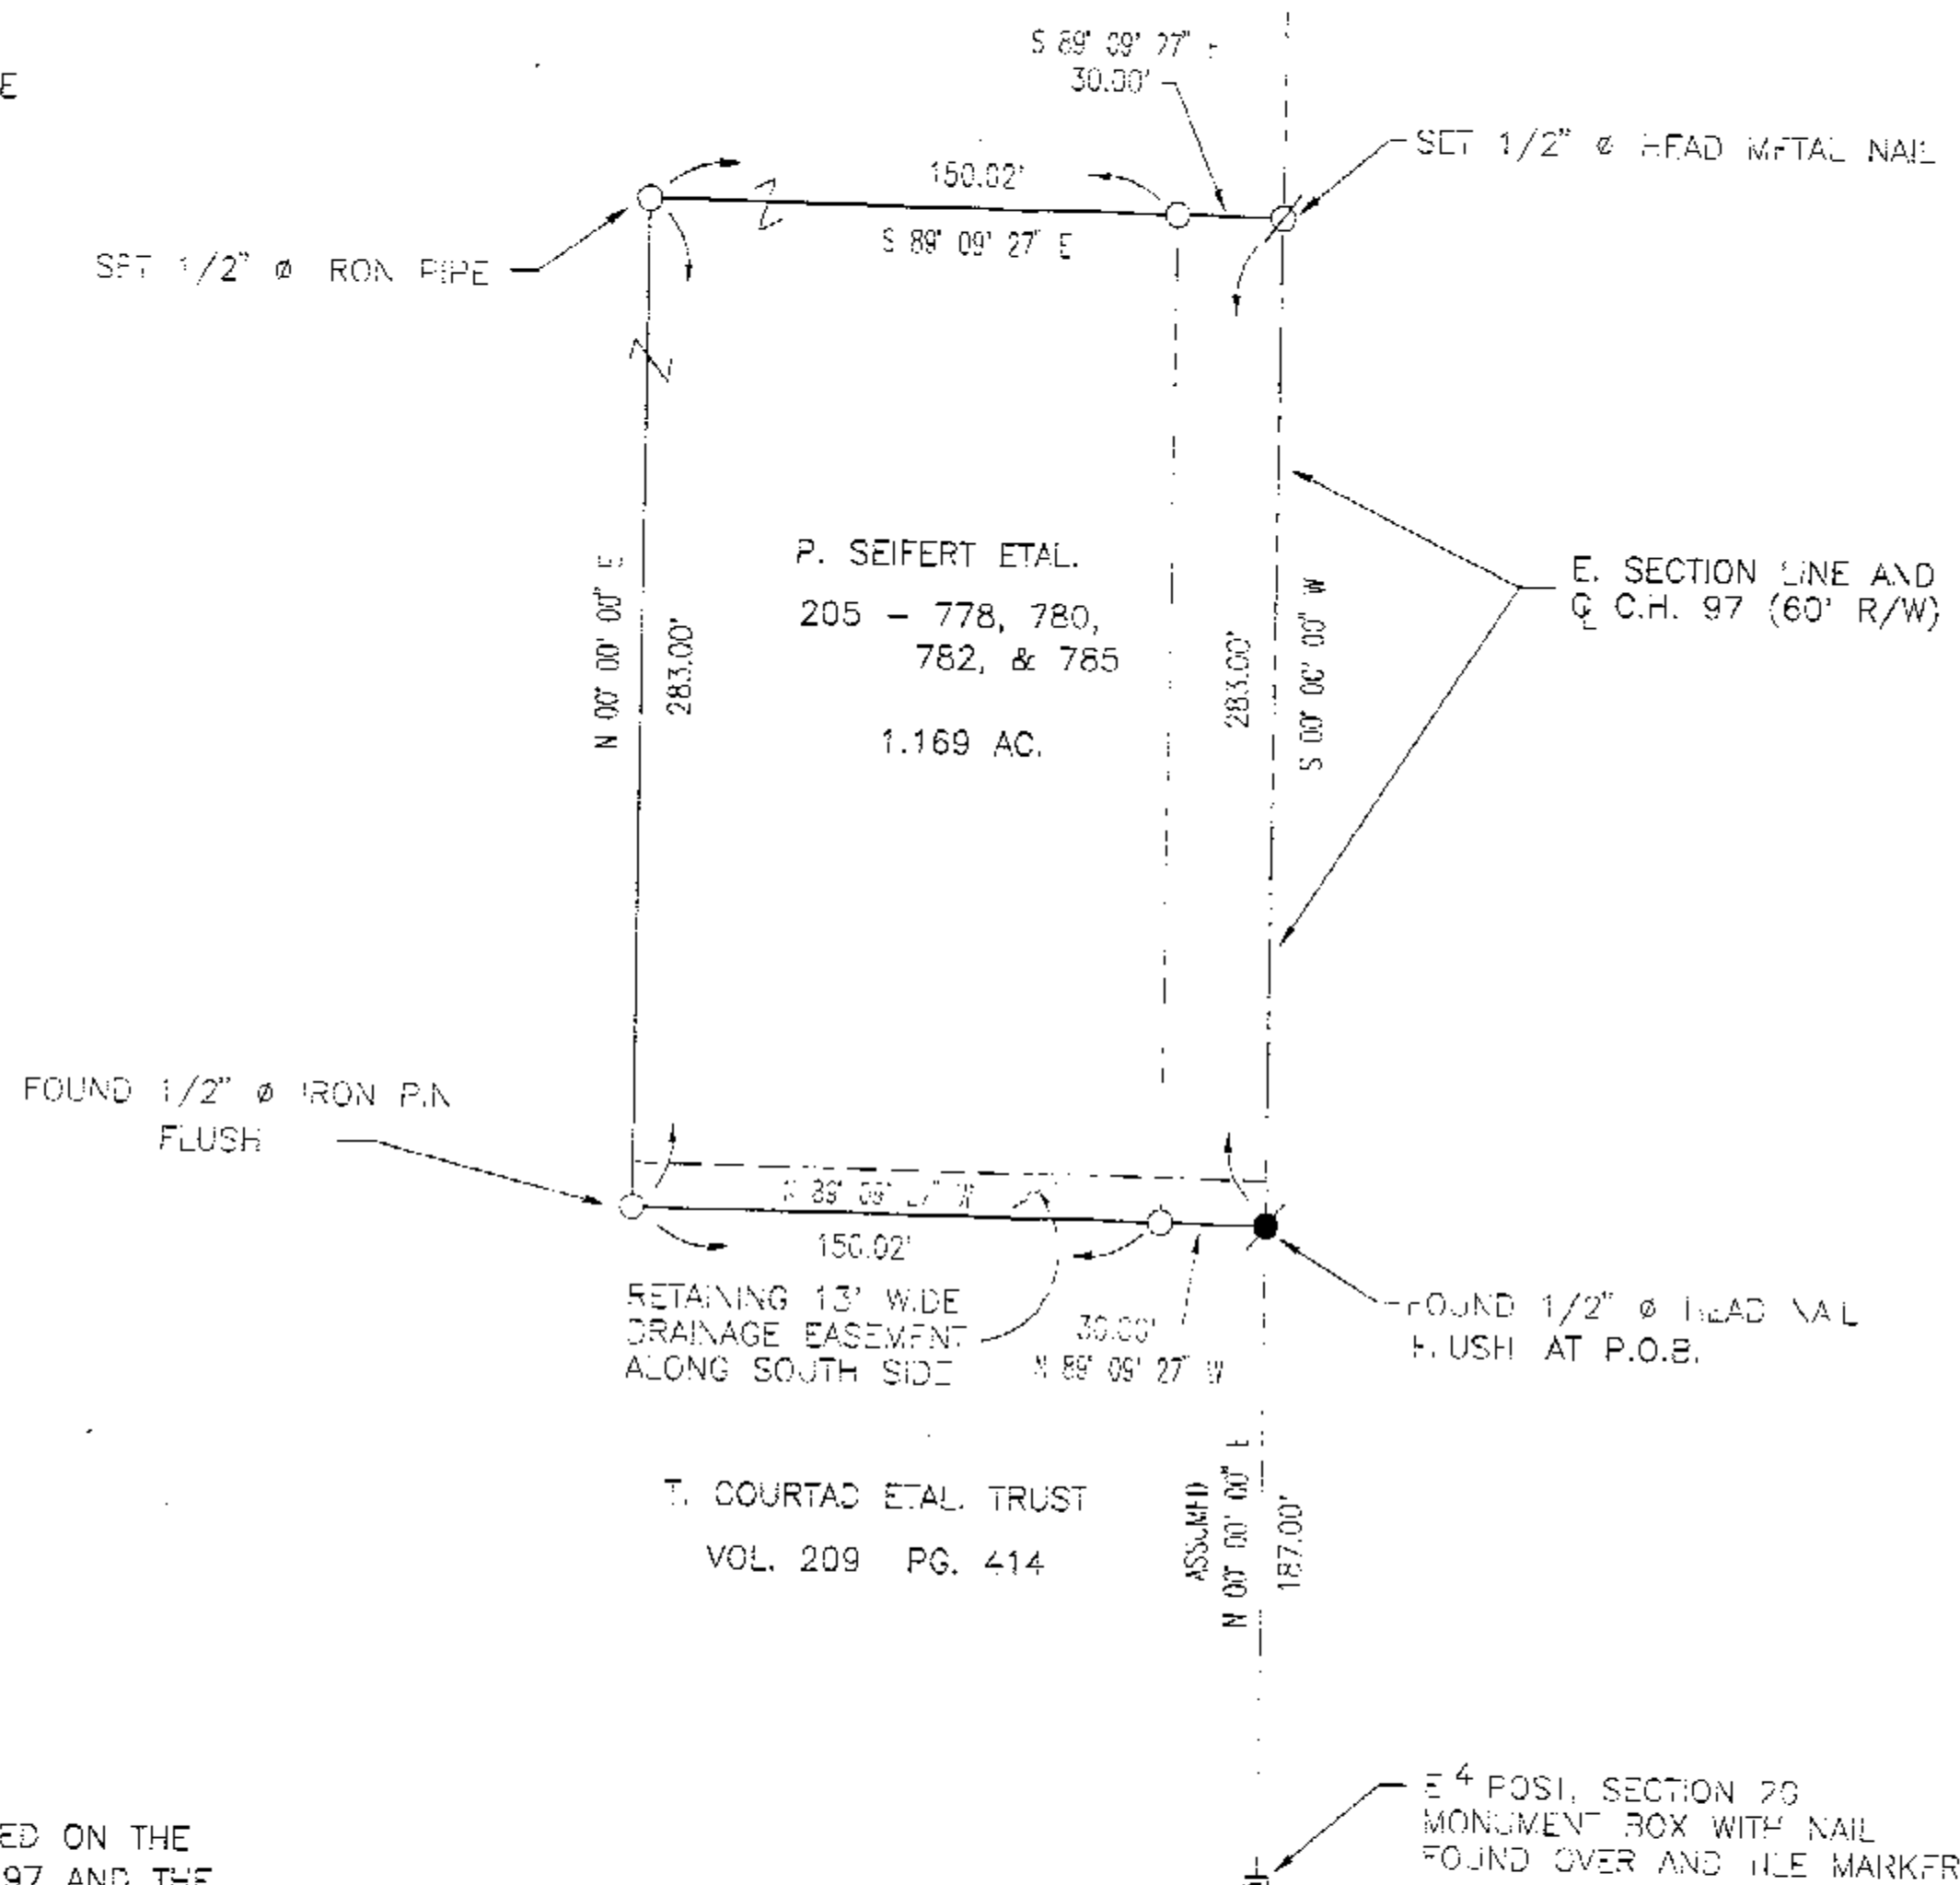

SCALE: 1 INCH = 50 FEET

DEED REF.: VOL. 205, PG.'S 778, 780
782, & 785

SURVEY REF.: VOL. 9, PG. 147

THE BASIS OF BEARING IS BASED ON THE
CENTERLINE OF COUNTY ROAD 97 AND THE
ASSUMED BEARING NORTH 00 DEGREES EAST
AND ALL OTHER BEARINGS ARE FROM ANGLES
AND DISTANCES MEASURED IN THE FIELD.

Survey Number: 99147
Volume: C Page: 338
Date Filed: 12-2-99
Parcel Number: 09-2480-000

All Regional Planning Requirements
have been approved for this survey
Application # 9983



I HEREBY CERTIFY THE ABOVE PLAT TO BE TRUE
AND CORRECT ACCORDING TO A SURVEY.

MADE IN NOV. 24, 1999
CHC REGISTERED SURVEYOR NO. 5647

BY Jerry B. Weininger
JERRY B. WEININGER

PT. NE 1/4 SEC. 20 T. 1 S, R 13 E.
TWP. CRAWFORD COUNTY: WYANDOT OHIO

SURVEY FOR: P. SEIFERT ETAL.

JERRY B. WEININGER, REGISTERED SURVEYOR
6569 C-2 McCUTCHENVILLE, OHIO 44844

DATE: NOV. 24, 1999 SCALE: 1" = 50'