
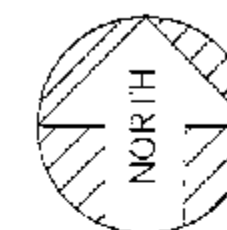


LEGEND

- FOUND IRON PIPE
- FOUND IRON PIN
- ⊗ SET 1/2" Ø HEAD P.K. NAIL
- 1/2" Ø PERSONALIZED IRON PIPE SET
- FOUND RAILROAD SPIKE
- ⊗ MADE DRILL HOLE IN CONCRETE
- X—X—X FOUND WIRE FENCE

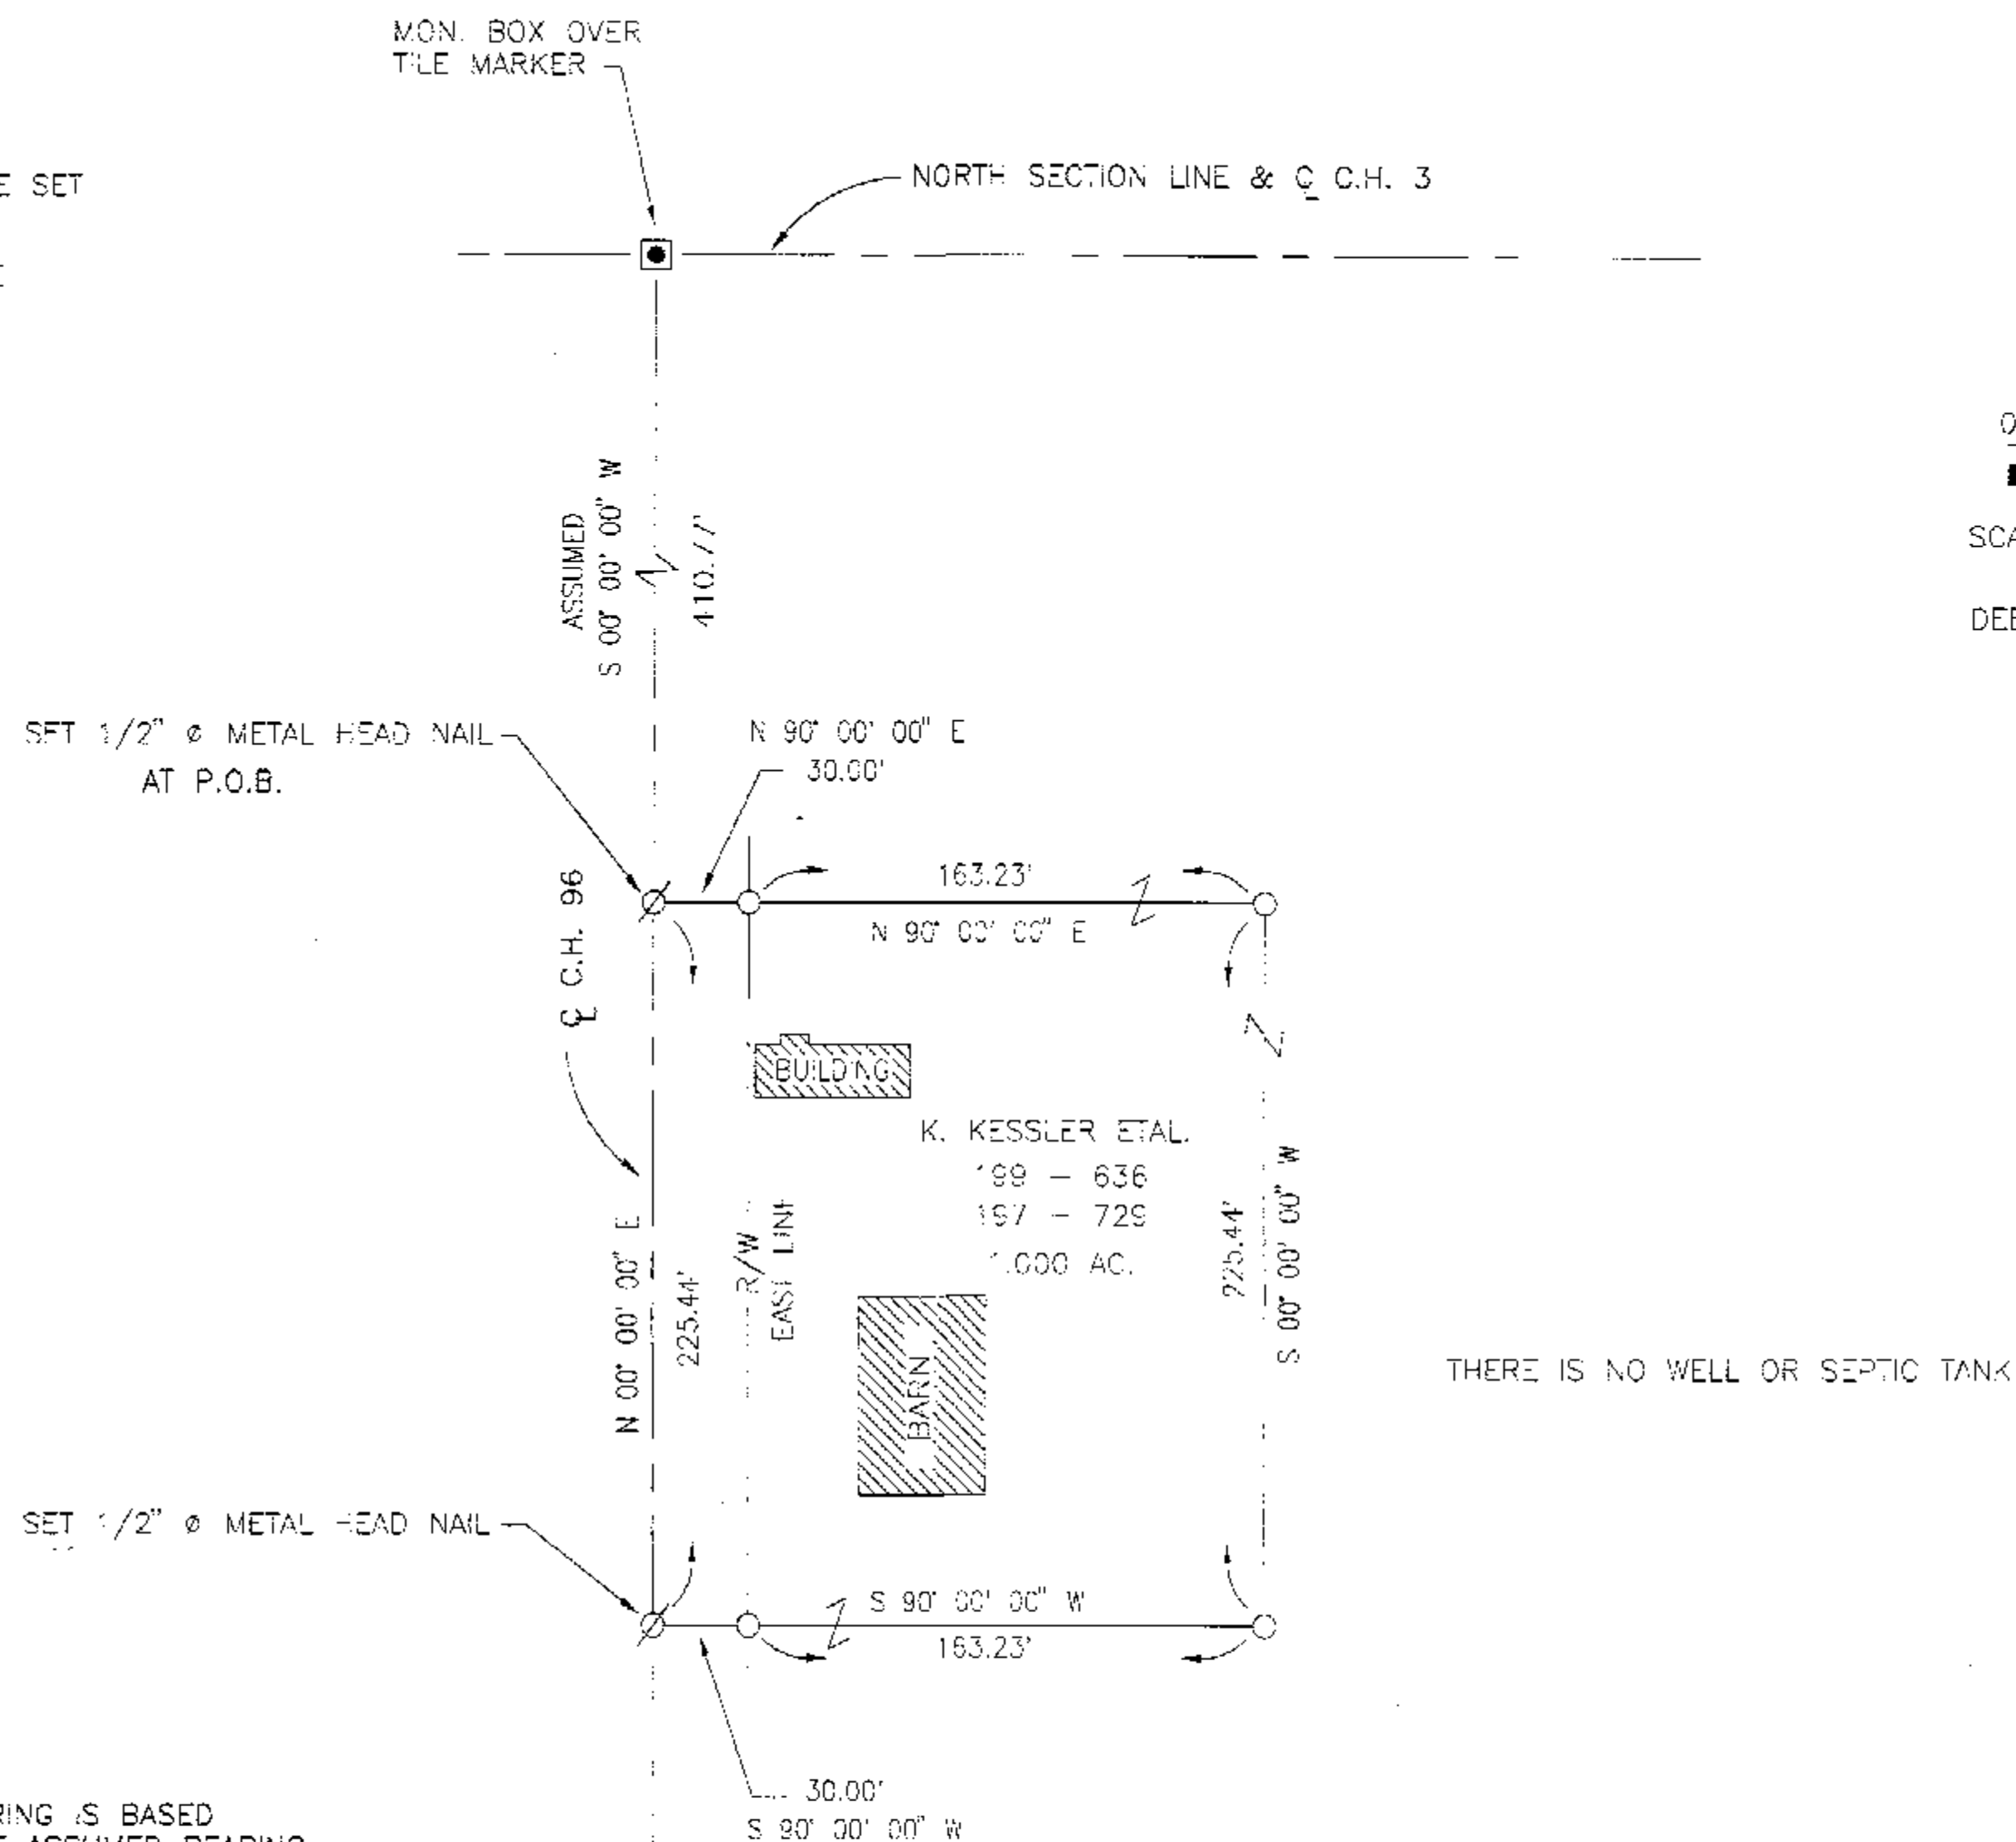

ASSUMED

0 50 100

SCALE: 1 INCH = 50 FEET

DEED REF.: VOL. 199, PG. 636
VOL. 197, PG. 729

THE BASIS OF BEARING IS BASED
ON THE CENTERLINE ASSUMED BEARING
COUNTY HIGHWAY 96, AND ALL OTHER
BEARINGS ARE FROM ANGLES AND
DISTANCES MEASURED IN THE FIELD.

Survey Number: 99153
Volume: C Page: 341
Date Filed: 12-27-99
Parcel Number: 29-1460-0000

All Regional Planning Requirements
have been approved for this survey
Application # 99-92



I HEREBY CERTIFY THE ABOVE PLAT TO BE TRUE
AND CORRECT ACCORDING TO A SURVEY.

MADE IN DECEMBER 7, 1999
OHIO REGISTERED SURVEYOR NO. 5647

BY Jerry B. Weininger
JERRY B. WEININGER

PT. NE 1/4 SEC. 6 T. 1 S. R. 13 E.
TWP. CRAWFORD COUNTY: WYANDOT OHIO

SURVEY FOR: DAN KESSLER

JERRY B. WEININGER, REGISTERED SURVEYOR
6569 C-2 McCUTCHENVILLE, OHIO 44844

DATE: DECEMBER 7, 1999 SCALE: 1" = 50'