



LEGEND

- FOUND IRON PIPE
- FOUND IRON PIN
- Ø SET 1/2" Ø HEAD P.K. NAIL
- 1/2" Ø PERSONALIZED IRON PIPE SET
- FOUND RAILROAD SPIKE
- ⊗ MADE DRILL HOLE IN CONCRETE
- X—X—X FOUND WIRE FENCE

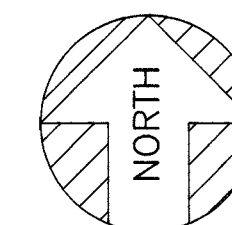


ASSUMED

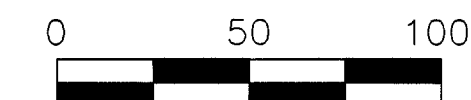

SCALE: 1 INCH = 50 FEET


DEED REF. : VOL. 198, PG. 140

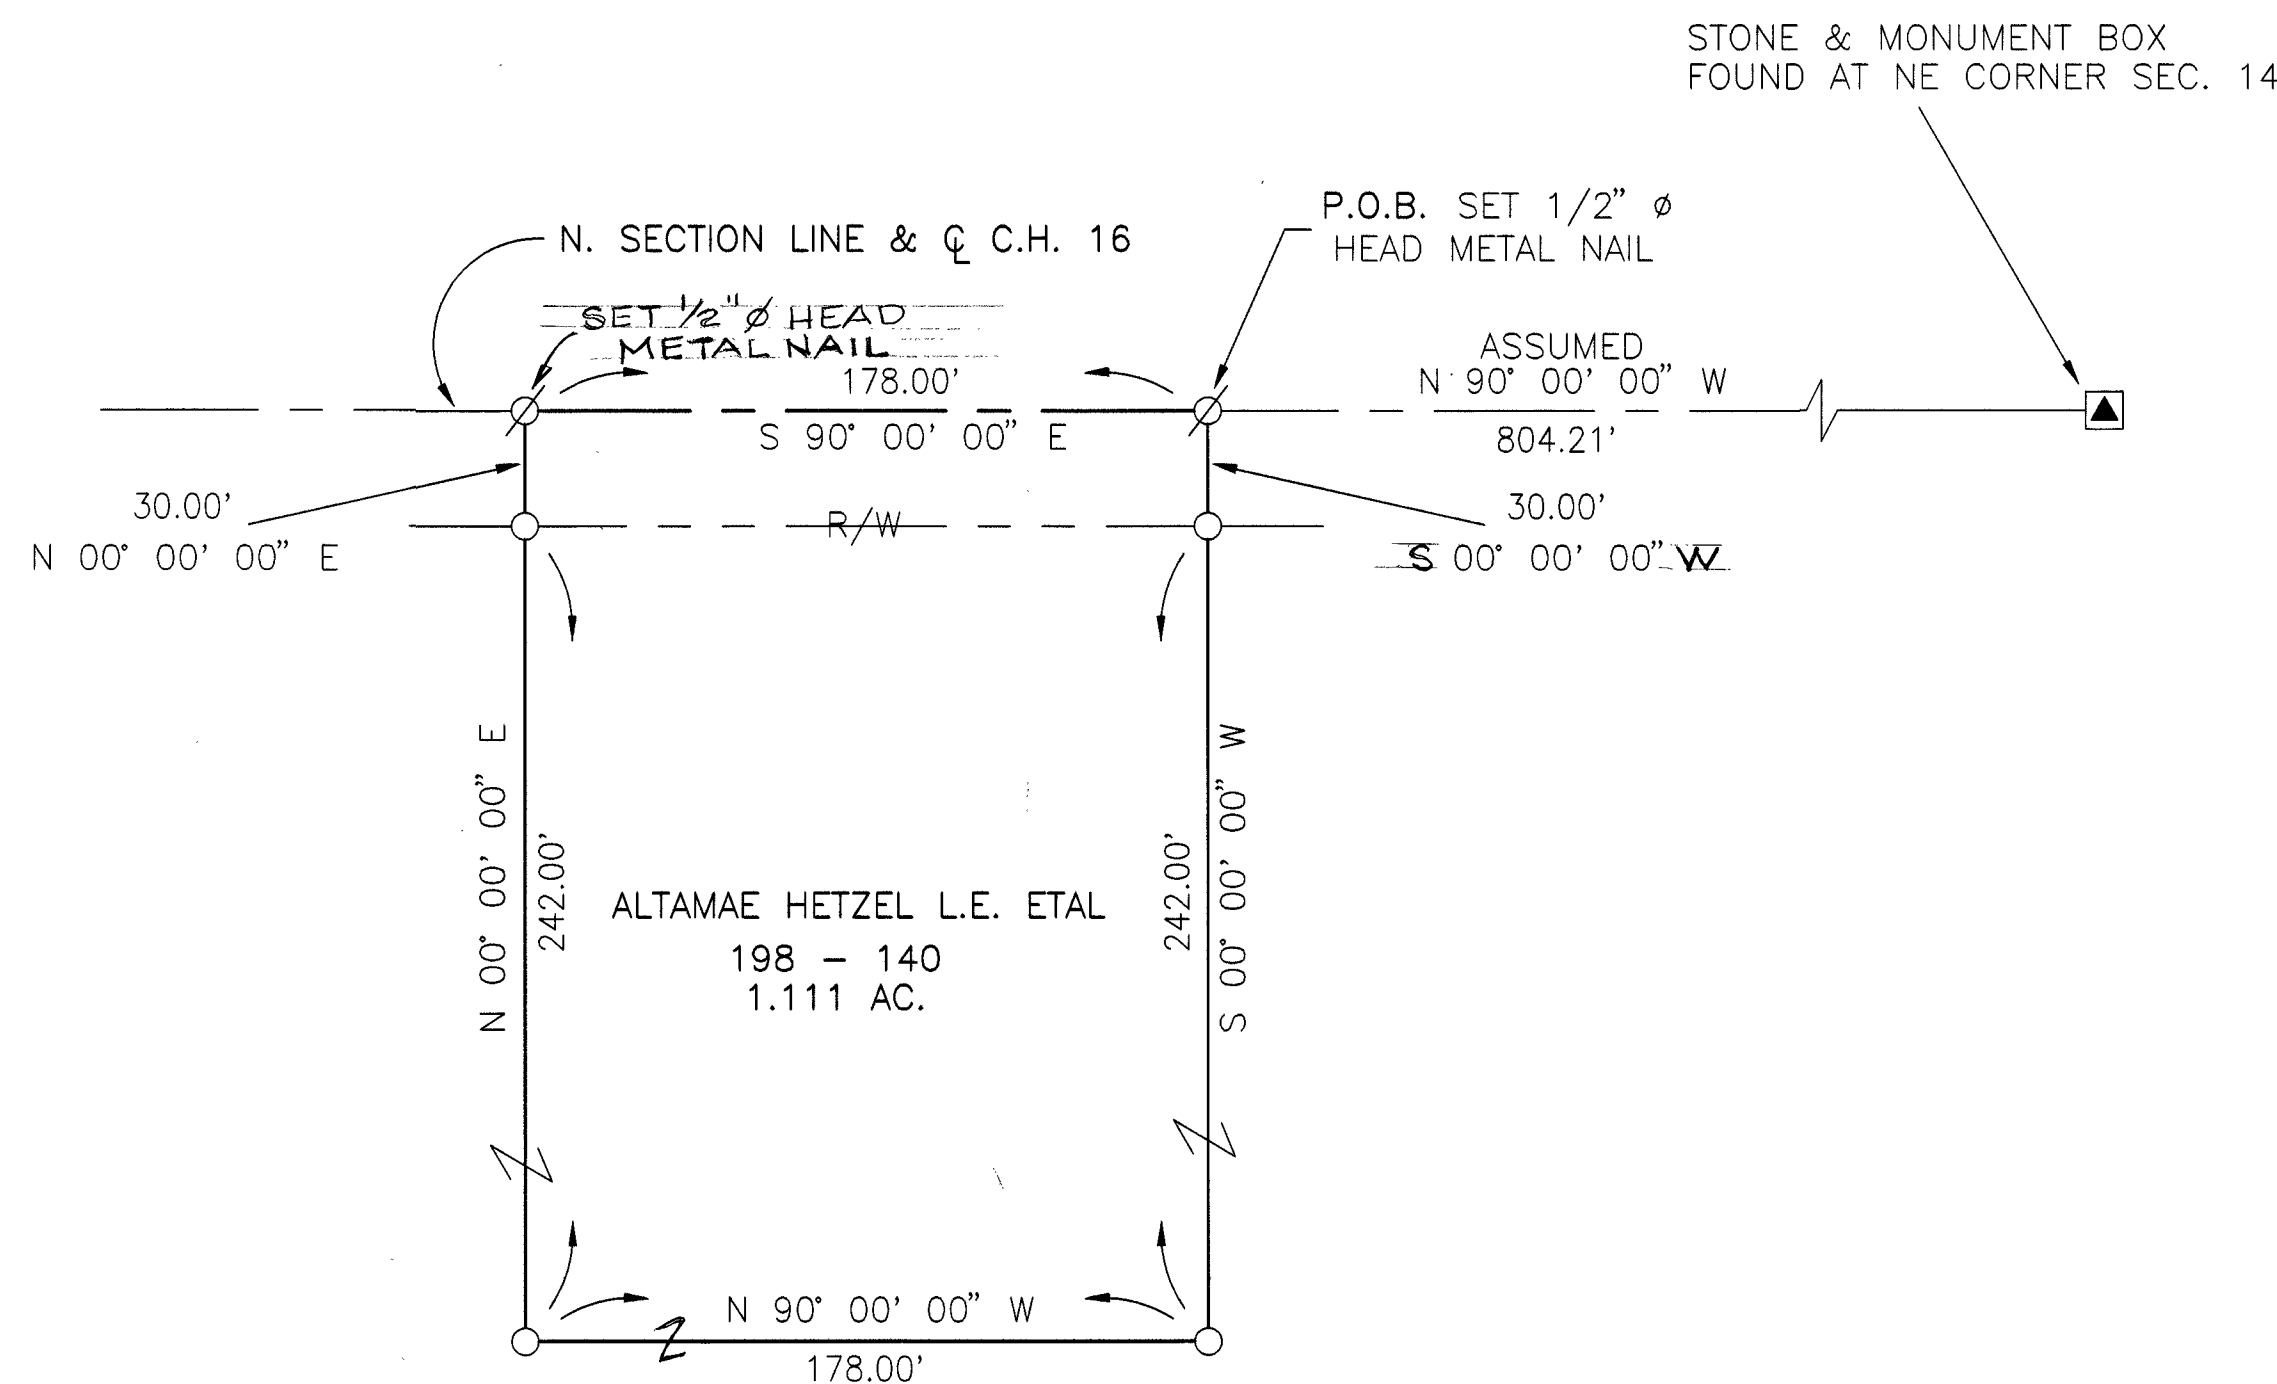

Survey Number: 0004
 Volume: C Page: 345
 Date Filed: 1-6-00
 Parcel Number: 38-1615-0000

THE BASIS OF BEARING IS BASED ON
 THE CENTERLINE BEARING OF COUNTY
 HIGHWAY 16 AND ALL OTHER BEARINGS
 ARE FROM ANGLES AND DISTANCES
 MEASURED IN THE FIELD.

All Regional Planning Requirements
 have been approved for this survey
 Application # 000-1

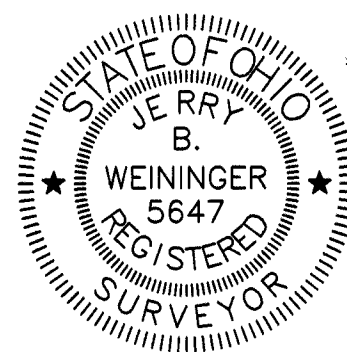

I HEREBY CERTIFY THE ABOVE PLAT TO BE TRUE
 AND CORRECT ACCORDING TO A SURVEY.

MADE IN DECEMBER 22, 1999
 OHIO REGISTERED SURVEYOR NO. 5647

BY Jerry B. Weininger
 JERRY B. WEININGER

PT. NE ⁴ SEC. 14 T. 1 S, R 14 E.
 TWP. TYMOCHTEE COUNTY : WYANDOT OHIO

SURVEY FOR:	JOHN HETZEL
JERRY B: WEININGER, REGISTERED SURVEYOR 6569 C-2 McCUTCHENVILLE, OHIO 44844	
DATE:	DECEMBER 22, 1999 SCALE: 1' = 50'