



HAROLD SAVIMET
94-301

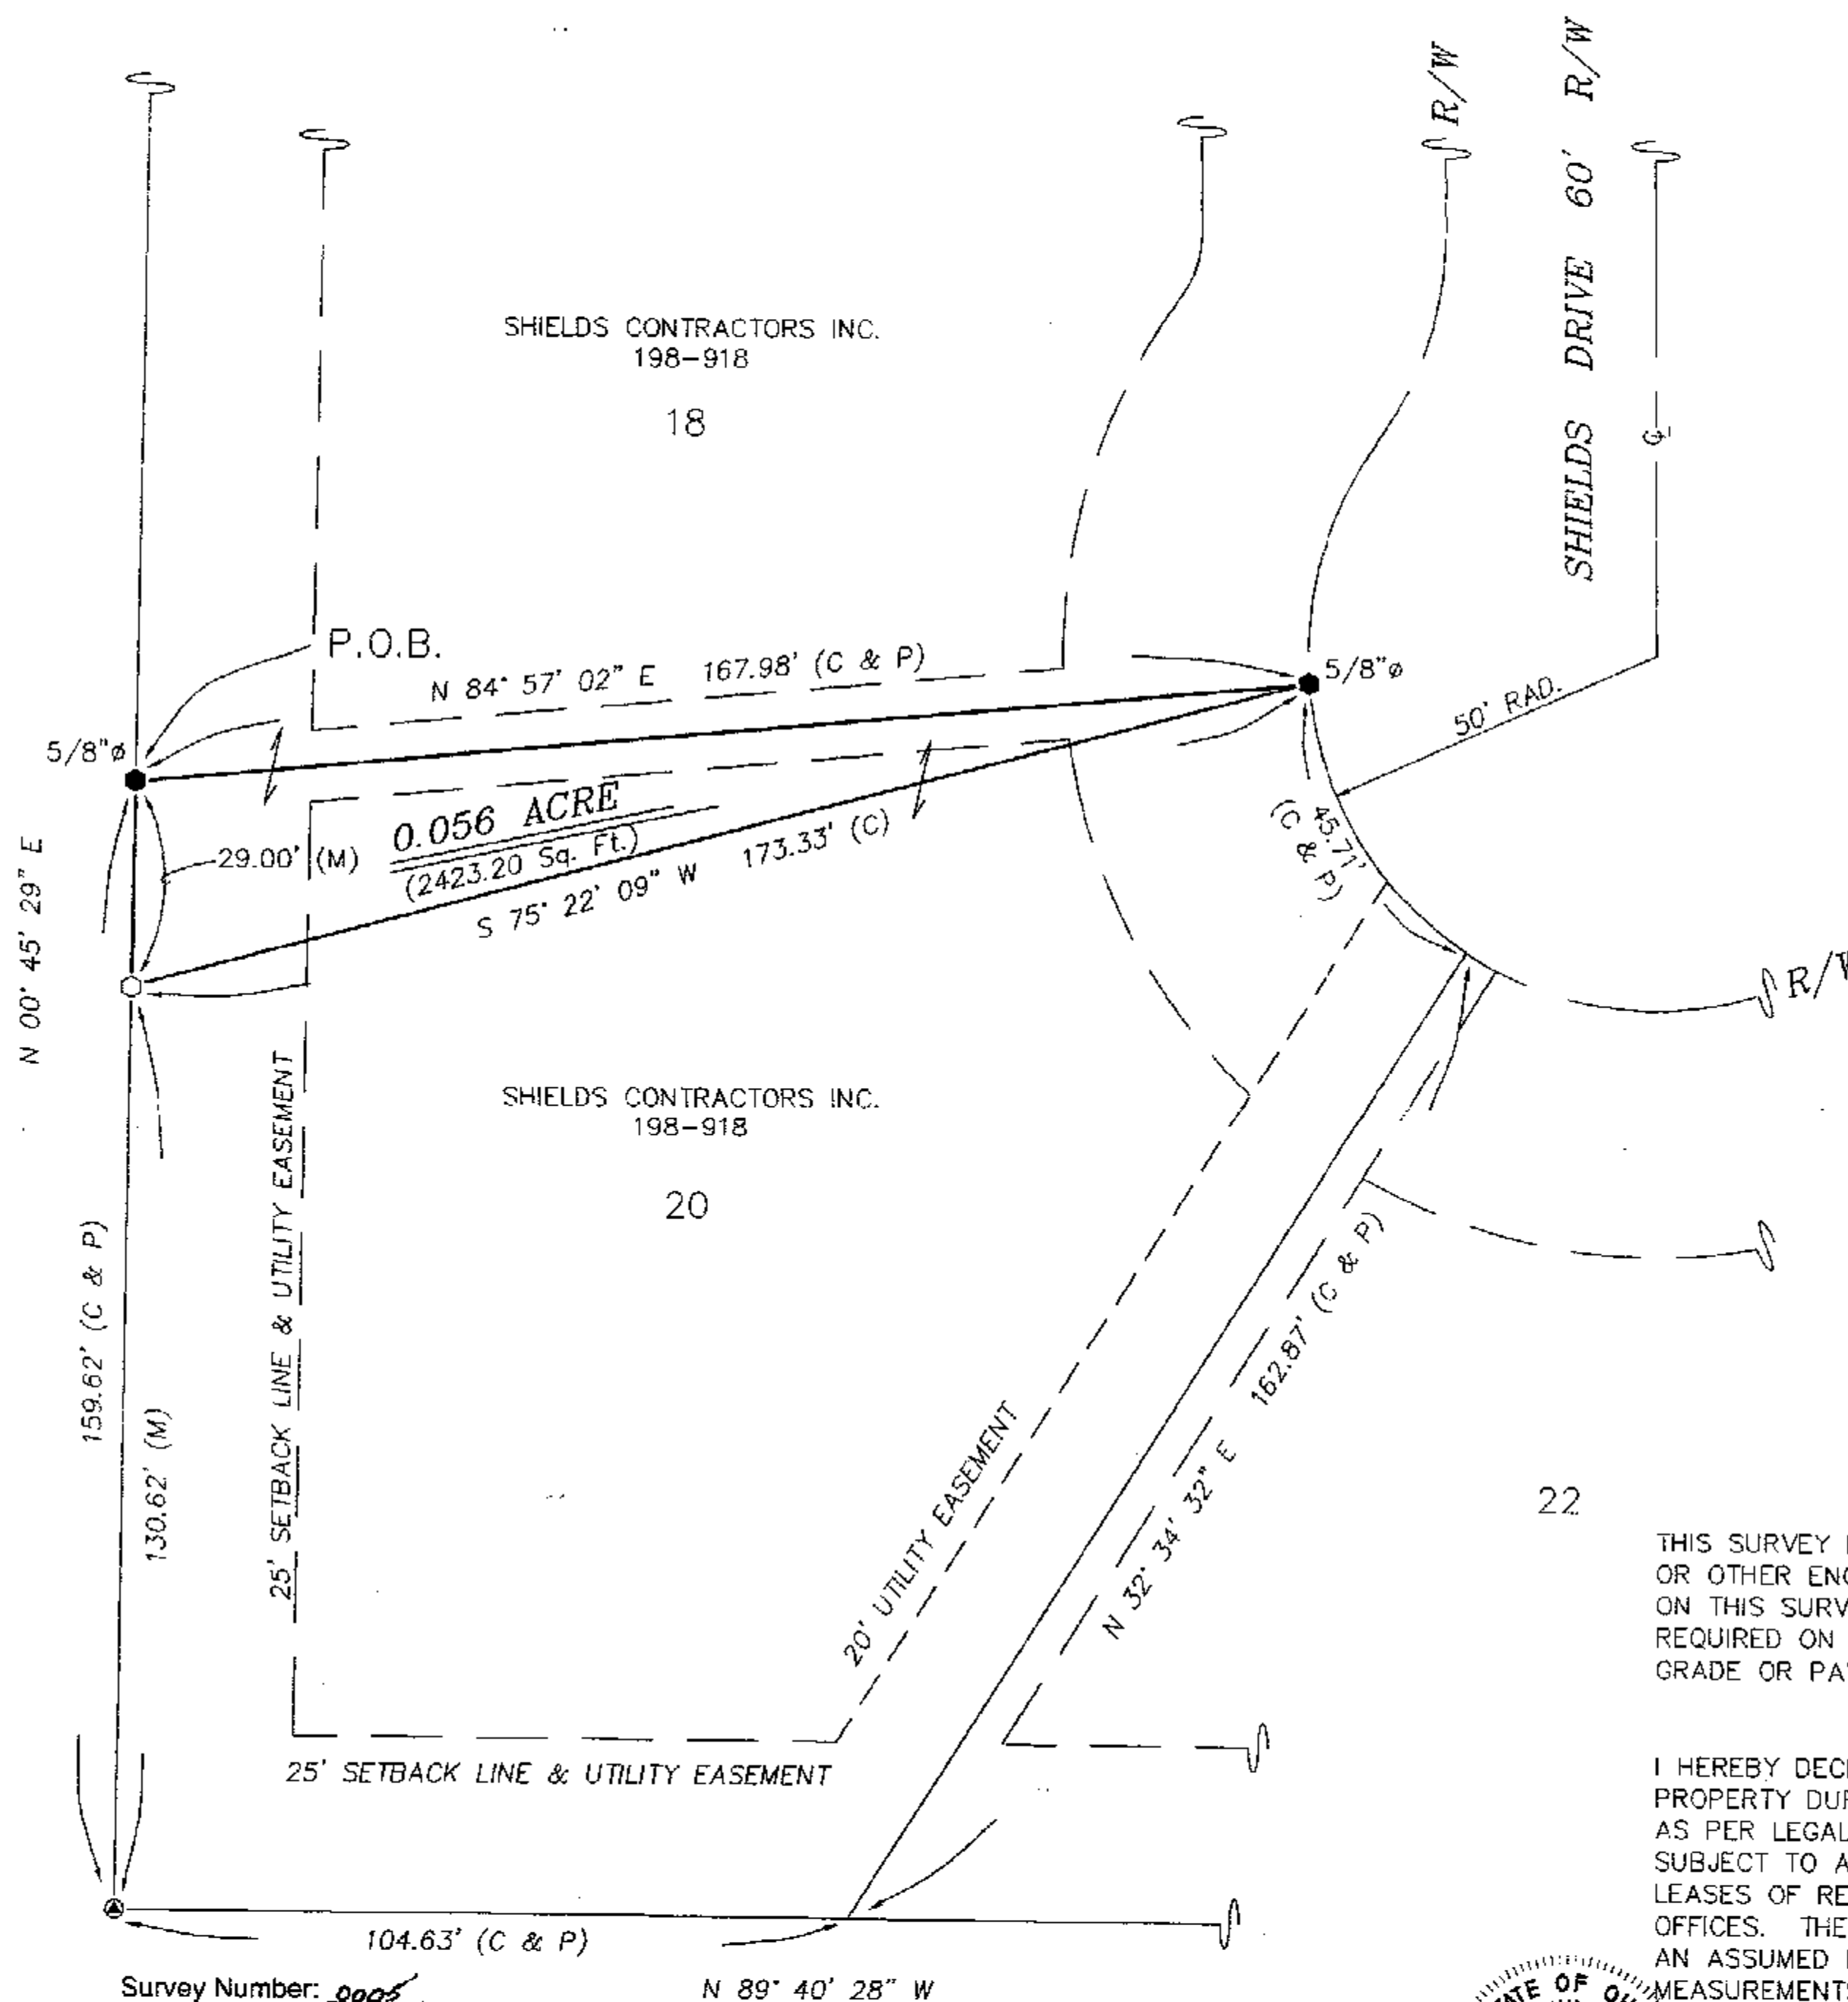

Survey Number: 0005
Volume: C Page: 346
Date Filed: 1-6-00
Parcel Number: 04-4508-06-44

All Regional Planning Requirements
have been approved for this survey
Application # CITY

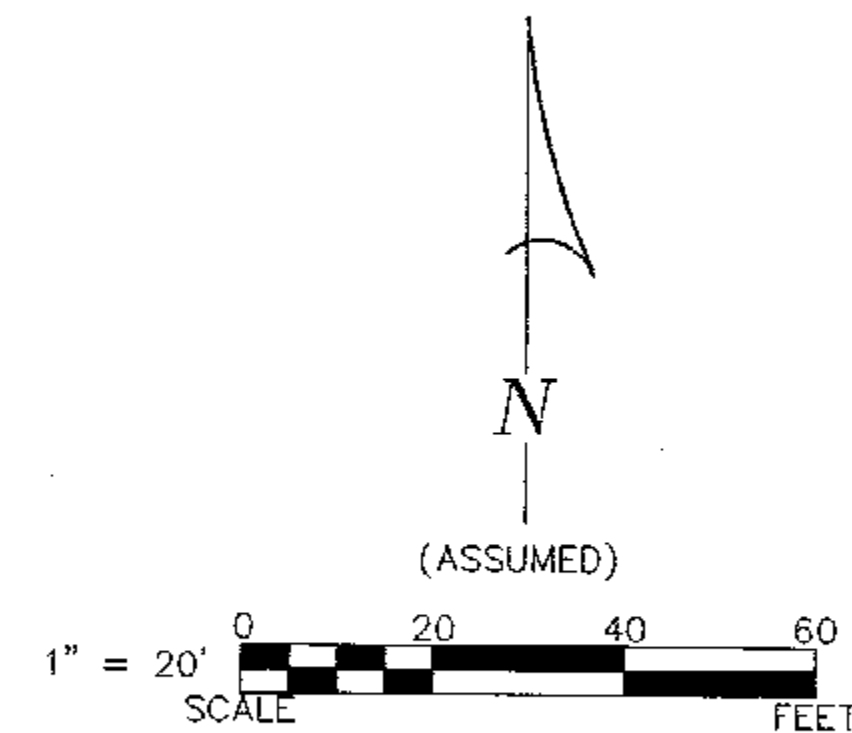

REFERENCES

DEED VOLUME AND PAGE AS SHOWN
PLAT OF SHIELDS SUBDIVISION,
CABINET A, SLIDE 550

LEGEND

SET	FOUND	DESCRIPTION
⊗	⊗	MONUMENT
⊕	⊕	RAILROAD SPIKE
⊙	⊙	NAIL
○	●	IRON PIPE
○	⬤	DRILL HOLE
○	⬤	5/8" IRON ROD WITH PERSONALIZED CAP
	⬤	IRON ROD
	■	FENCE POST
	▲	STONE
	□	MONUMENT BOX
D		DEED
P		PLAT
M		MEASURED
C		CALCULATED
Ø		DIAMETER
SR		SURVEY RECORD

THIS SURVEY DOES NOT INCLUDE A TITLE SEARCH. ALL EASEMENTS OR OTHER ENCUMBRANCES ON OR OVER THE LAND ARE NOT SHOWN ON THIS SURVEY. PLEASE FURNISH ALL INFORMATION IF THESE ARE REQUIRED ON THIS PLAT. ALL FOUND SURVEY MONUMENTS WERE AT GRADE OR PAVEMENT SURFACE, UNLESS OTHERWISE NOTED.

I HEREBY DECLARE THAT I HAVE SURVEYED THE ABOVE DESCRIBED PROPERTY DURING DECEMBER, 1999 AS PER LEGAL DESCRIPTION FURNISHED TO ME. THIS SURVEY IS SUBJECT TO ALL LEGAL HIGHWAYS, EASEMENTS, RESTRICTIONS, LEASES OF RECORD AND OF RECORDS IN RESPECTIVE UTILITY OFFICES. THE BEARINGS REFERRED TO HEREON ARE BASED ON AN ASSUMED MERIDIAN AND ARE FOR THE PURPOSE OF ANGULAR MEASUREMENTS.



Victor B. Koehler

01-04-00

VICTOR B. KOEHLER, P.S. NO. 7457

DATE

SURVEY FOR: DAN L. SHIELDS
BEING PART OF LOT 20 OF SHIELDS SUBDIVISION,
CITY OF UPPER SANDUSKY, WYANDOT COUNTY, OHIO

REVISIONS	CHECKED BY:	DATE
1	VMK	12/99
2		

99230-S

KOEHLER SURVEYING
P. O. BOX 28
UPPER SANDUSKY, OHIO 43351
419-294-5388