



LEGEND

SET	FOUND	DESCRIPTION
⊙	●	MONUMENT
⊙	●	RAILROAD SPIKE
⊙	●	NAIL
⊙	●	IRON PIPE
⊙	●	DRILL HOLE
⊙	●	5/8" IRON ROD WITH PERSONALIZED CAP
⊙	●	IRON ROD
■	■	FENCE POST
▲	▲	STONE
⊠	⊠	MONUMENT BOX
⊠	⊠	CONCRETE MONUMENT
X-X		FENCE
D		DEED
P		PLAT
M		MEASURED
C		CALCULATED
⊙		DIAMETER
SR		SURVEY RECORD
E/P		EDGE OF PAVEMENT
R/W		RIGHT OF WAY
L.A. R/W		LIMITED ACCESS R/W
⊙		CONCRETE RIGHT OF WAY MARKER
P/L		PROPERTY LINE
⊠		HOUSE
⊠		GARAGE
⊠		BARN
⊠		SHED
---		WATERWAY/TILE
---		SURFACE DRAINAGE

DONALD E. FRISCH, ETAL. TRUST
208 - 890

Survey Number: 0016
Volume: C Page: 357
Date Filed: 2-18-00
Parcel Number: 20-1065.00

Regional Planning Has Been
Approved For this Survey
See Application #: 0009

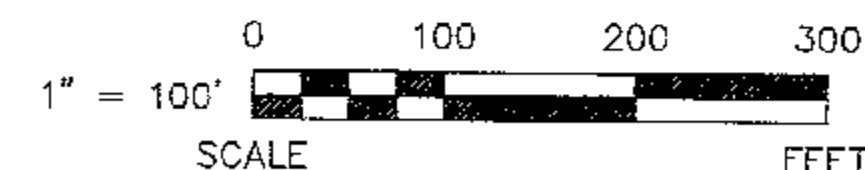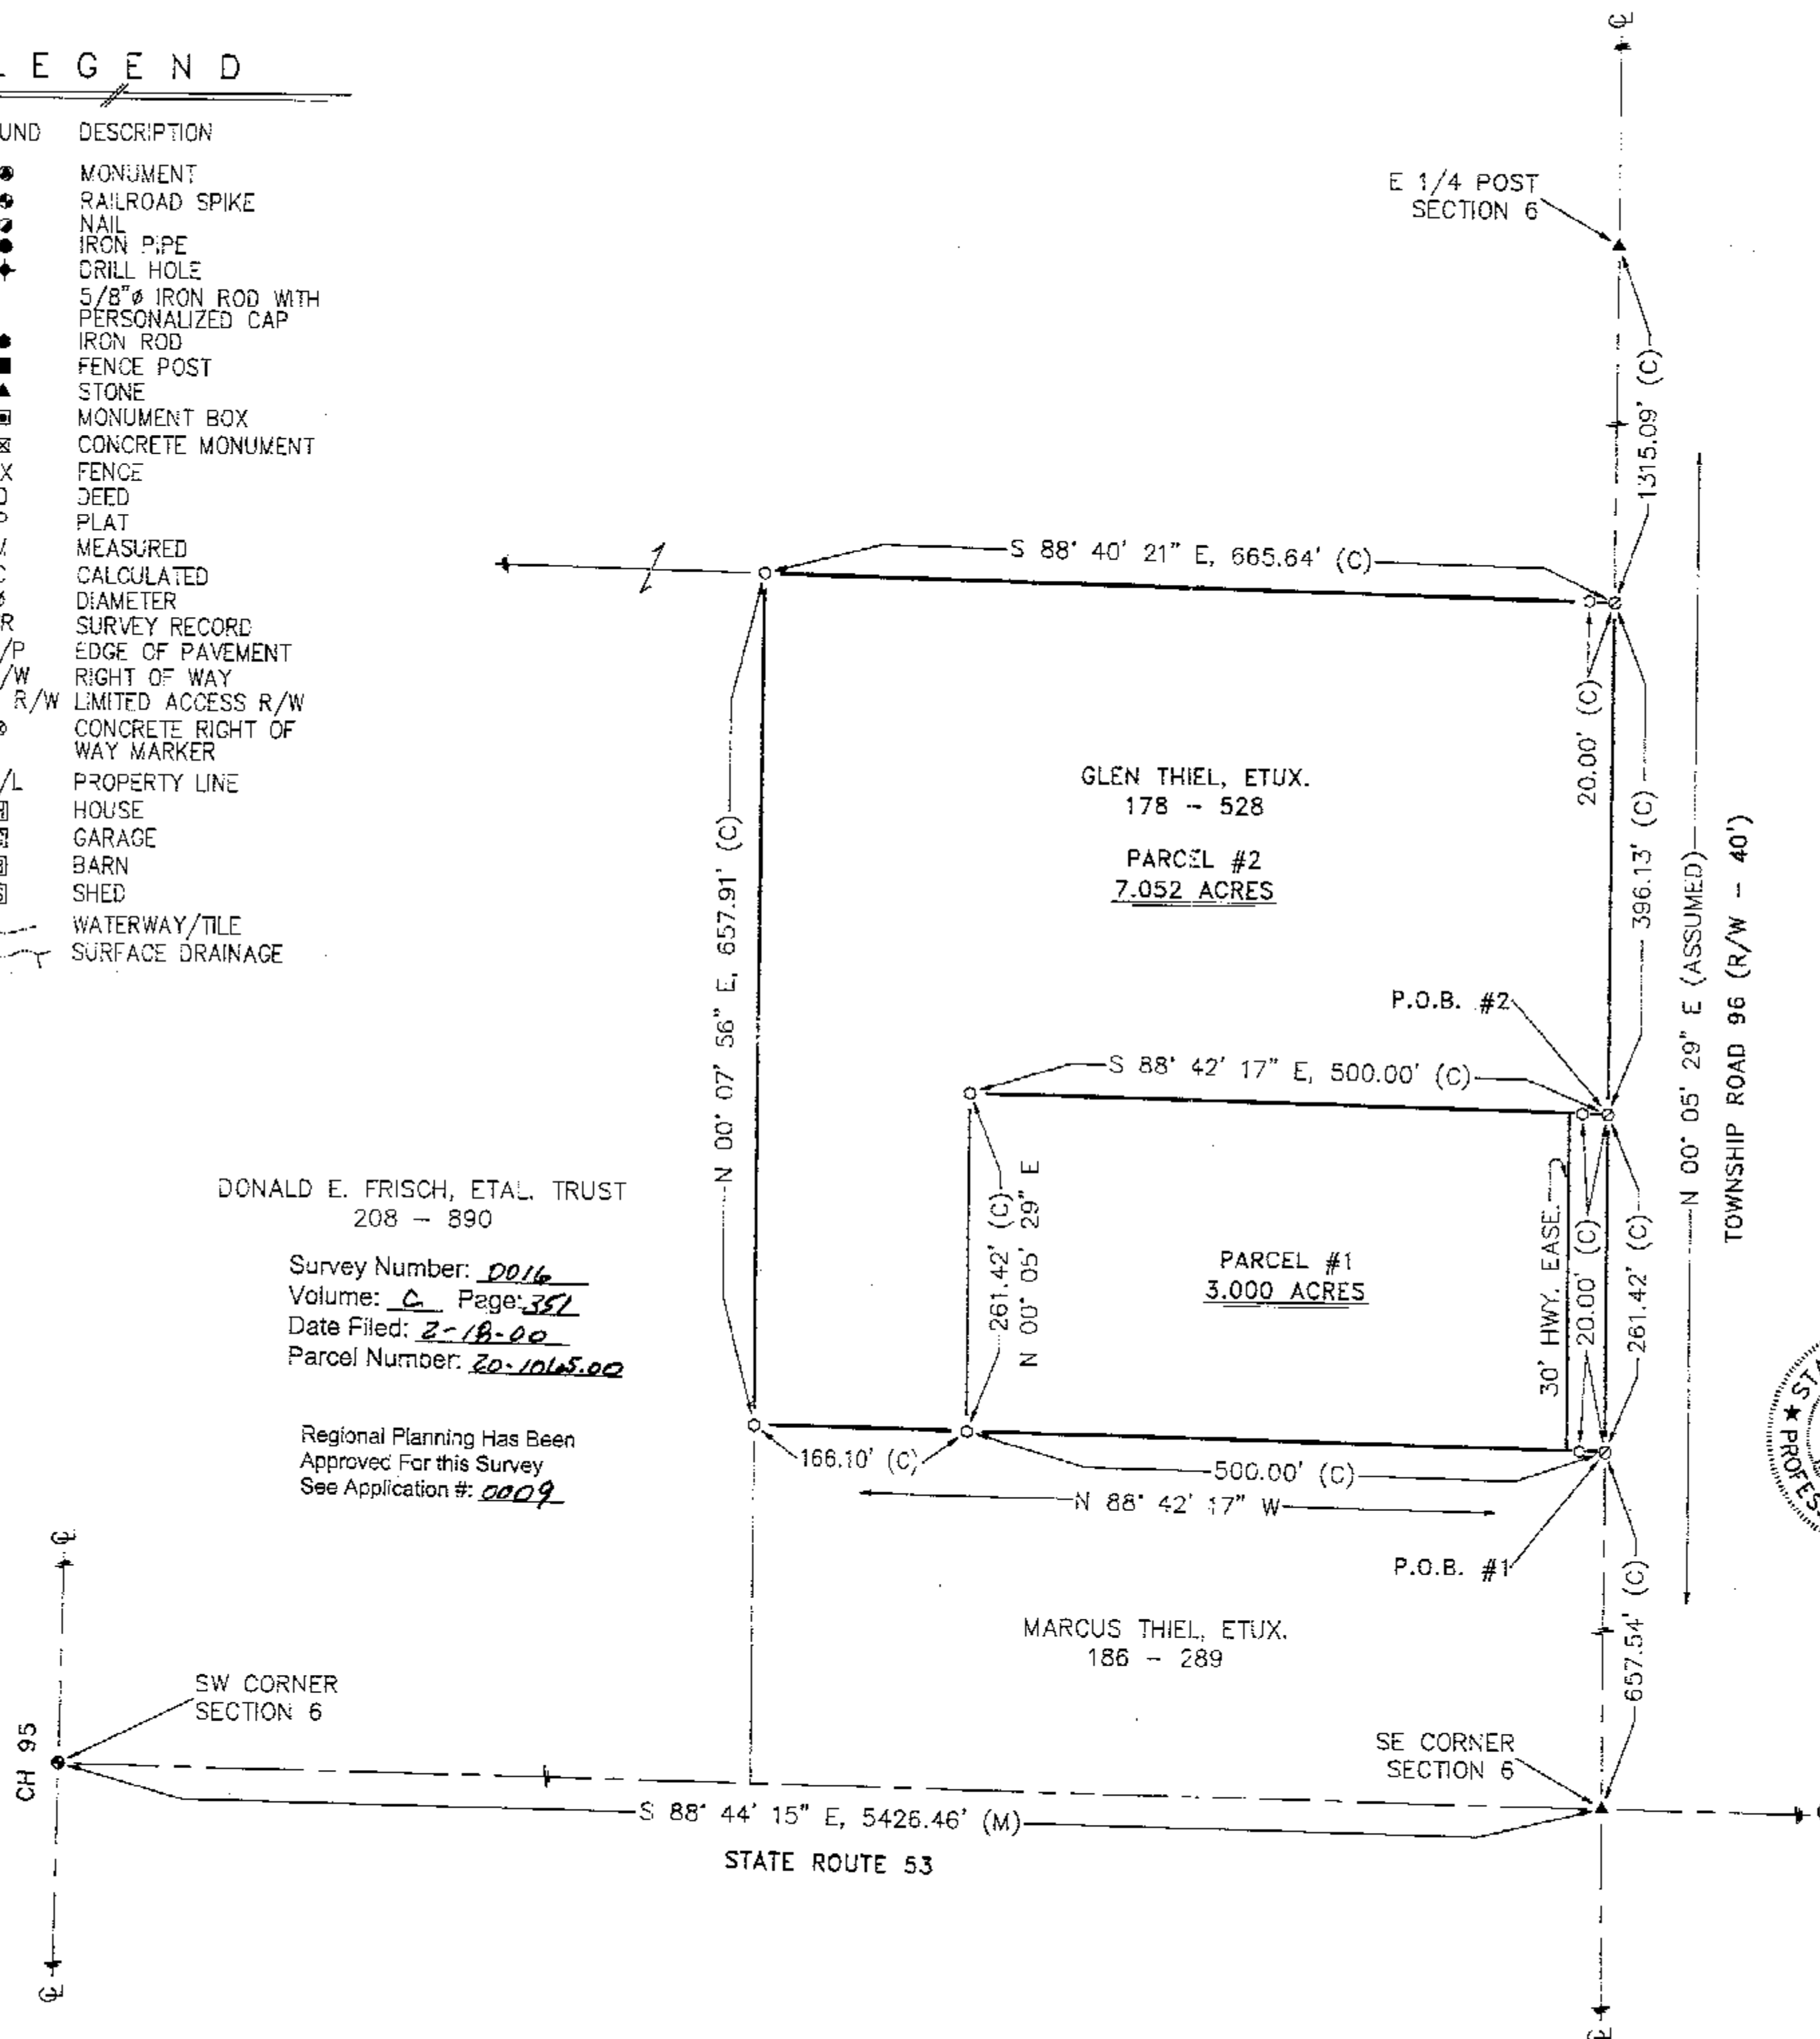

REFERENCES

- DEED VOLUMES & PAGES AS SHOWN.
- WYANDOT COUNTY CORNERSTONE RECORDS.
- WYANDOT COUNTY ROAD RECORDS.
- ORIGINAL US GOVERNMENT FIELD NOTES.

NOTE: THIS SURVEY DOES NOT INCLUDE A TITLE SEARCH. EASEMENTS OR OTHER ENCUMBRANCES ON OR OVER THE LAND ARE NOT SHOWN ON THIS SURVEY.

I HEREBY DECLARE THAT I HAVE SURVEYED THE ABOVE DESCRIBED PROPERTY DURING FEBRUARY 2000. THIS SURVEY IS SUBJECT TO ALL LEGAL HIGHWAYS, EASEMENTS, RESTRICTIONS, LEASES OF RECORD AND OF RECORDS IN RESPECTIVE UTILITY OFFICES. THE BEARINGS REFERRED TO HEREON ARE BASED ON AN ASSUMED MERIDIAN AND ARE ONLY FOR THE PURPOSE OF ANGULAR MEASUREMENT.



Victor B. Koehler

VICTOR B. KOEHLER, P.S. NO. 7457

02/11/00
DATE

**SURVEY FOR: STANLEY FREY
& DONALD E. FRISCH**

LOCATED IN PART OF THE SOUTHEAST
QUARTER OF SECTION 6, T-3-S, R-13-E,
MIFFLIN TOWNSHIP, WYANDOT COUNTY, OHIO.

KOEHLER SURVEYING

P.O. BOX 28
UPPER SANDUSKY, OHIO 43351
419-294-5388

DRAWN BY	CHECKED BY	REVISION	SHEET
FRS 02-10-00	VBK 02-10-00		1 / 1 00013-S