


LEGEND

- 1/2" Ø PERSONALIZED IRON PIPE SET
⊗ SET 1/2" Ø HEAD P.K. NAIL
△ SET 1/2" Ø HEAD P.K. NAIL
OVER MONUMENT BOX FOUND
— P — PROPERTY LINE

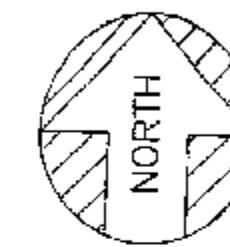


ASSUMED

0 50 100

SCALE: 1 INCH = 50 FEET

DEED REF.: VOL. 190, PG. 767

THE BEARING IS BASED ON THE
CENTERLINE BEARING OF COUNTY
ROAD NUMBER 128 AND ALL OTHER
BEARINGS ARE FROM ANGLES AND
DISTANCES MEASURED IN THE FIELD.

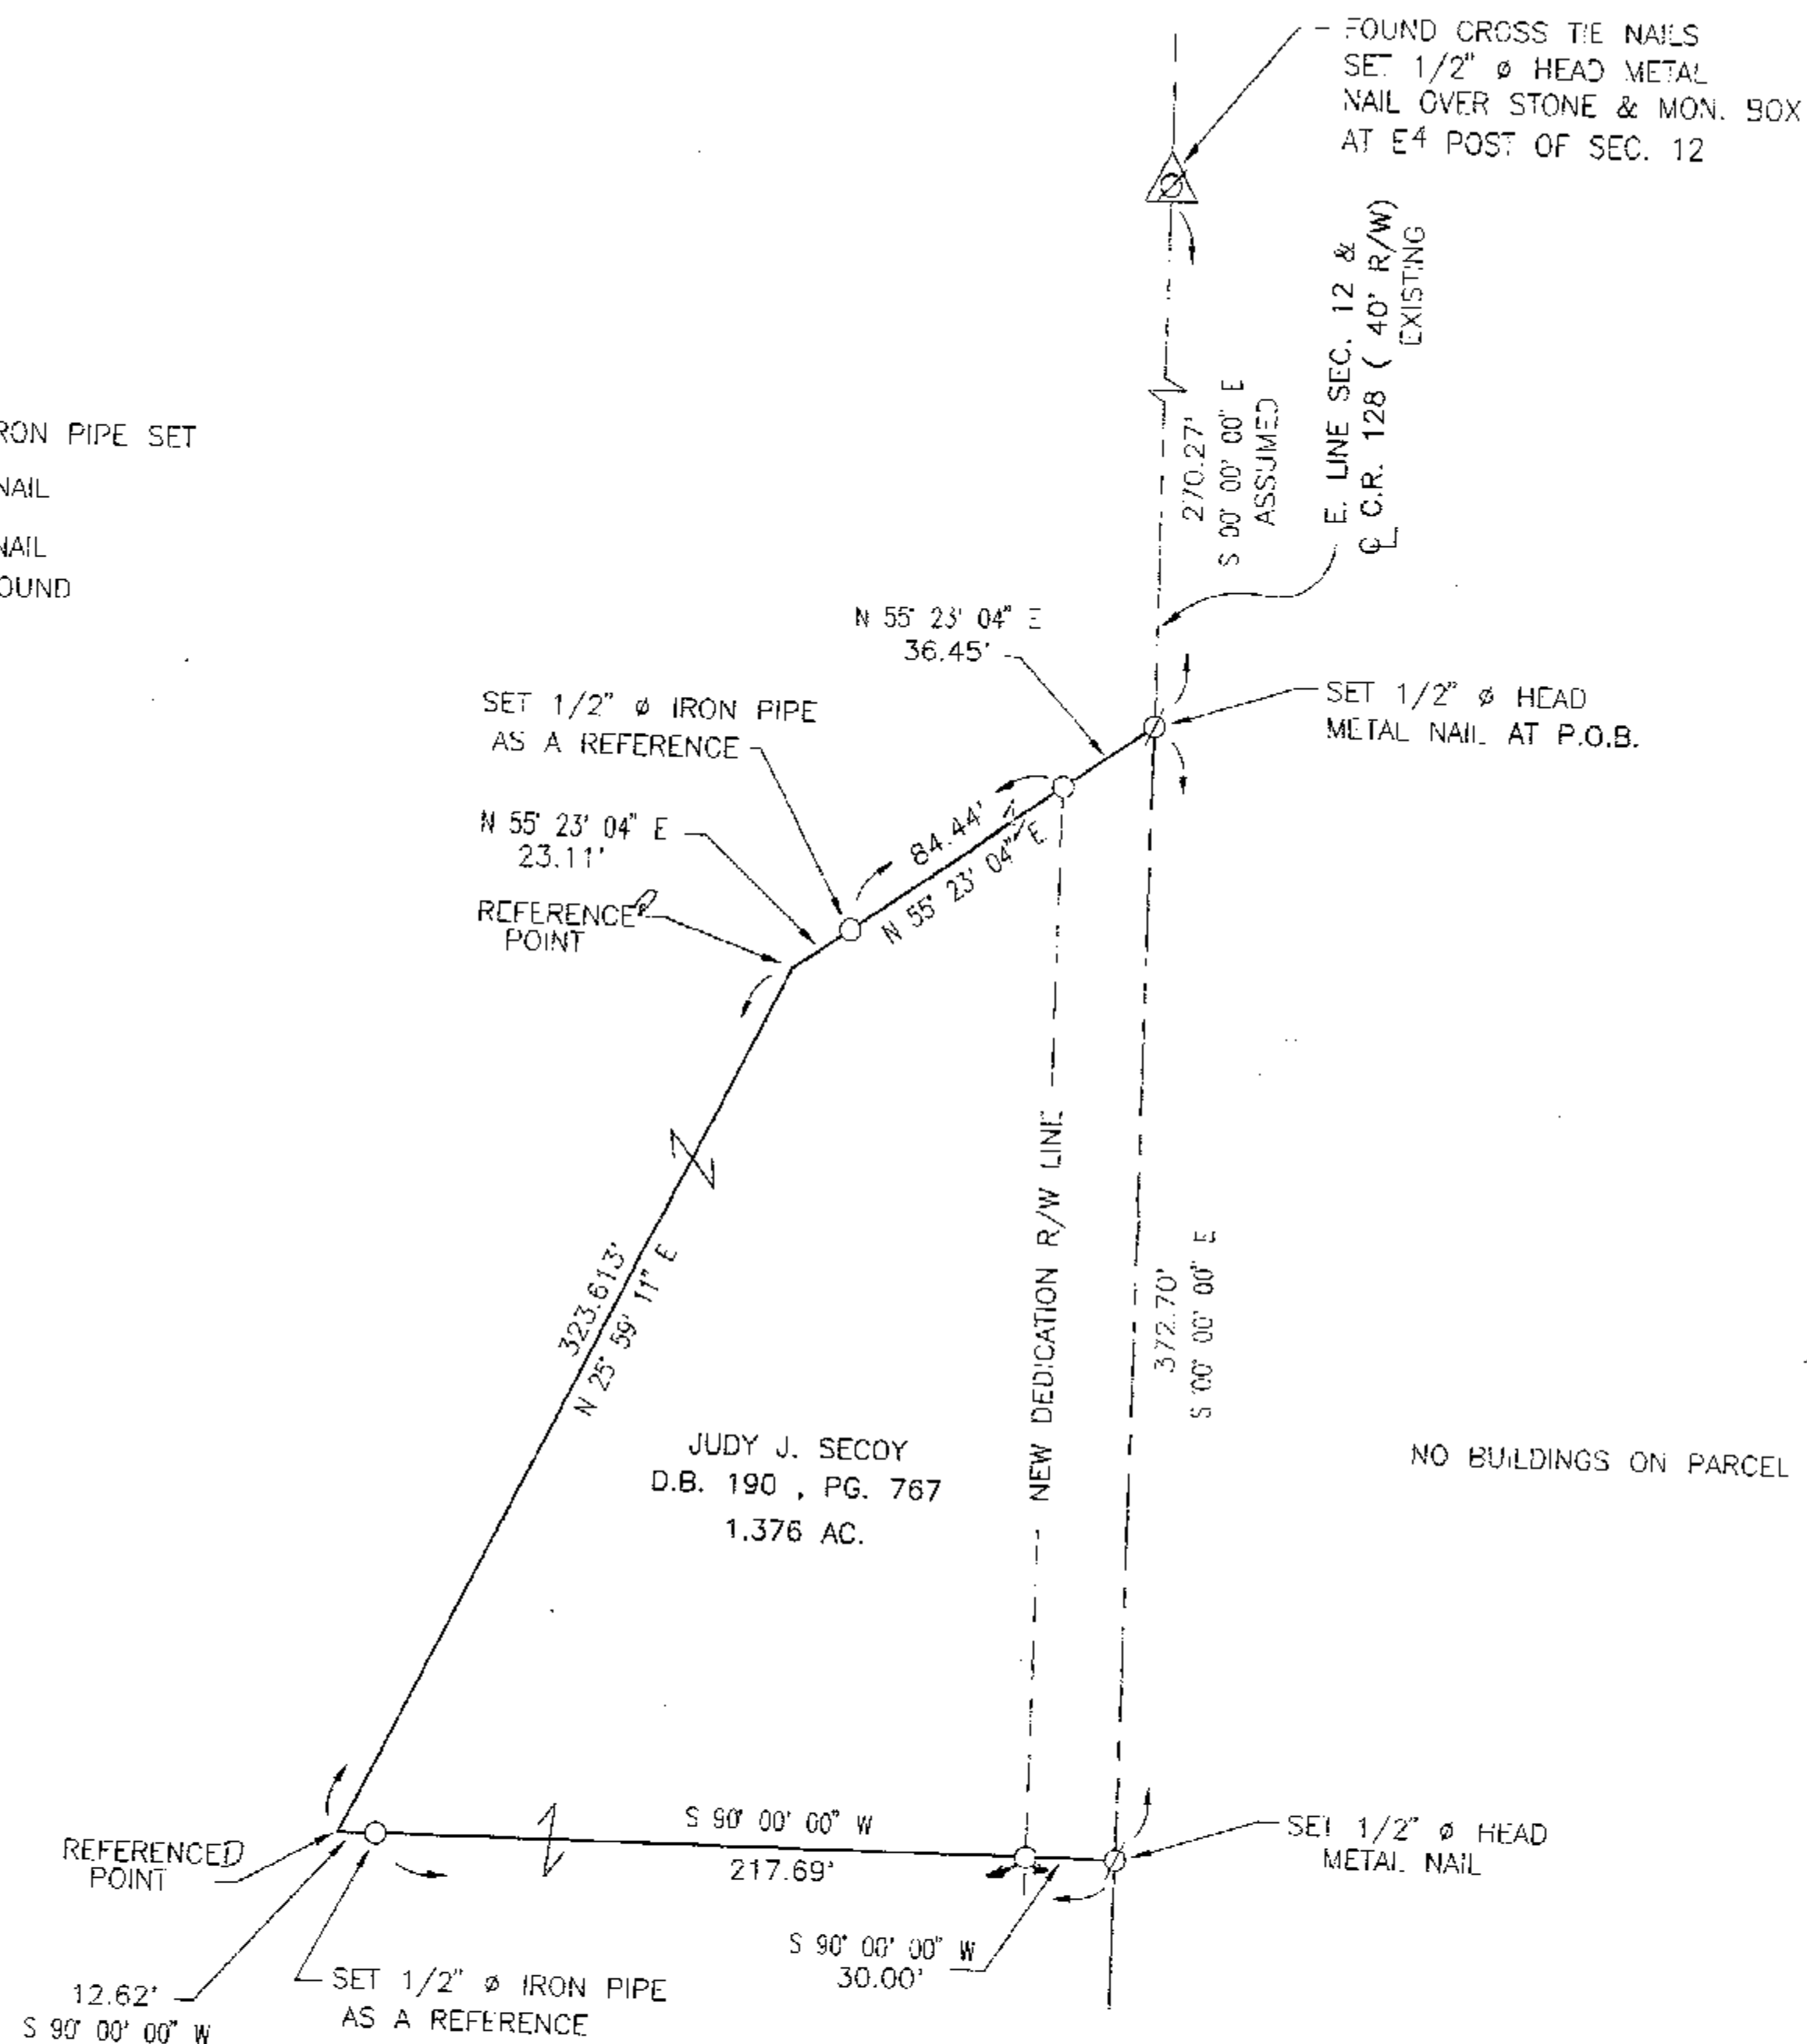

Survey Number: 0020
Volume: C Page: 355
Date Filed: 2-24-00
Parcel Number: 12-0415.01

Regional Planning Has Been
Approved For this Survey
See Application #: 0012



I HEREBY CERTIFY THE ABOVE PLAT TO BE TRUE
AND CORRECT ACCORDING TO A SURVEY.

MADE IN JANUARY 26, 2000
OHIO REGISTERED SURVEYOR NO. 5647
BY Jerry B. Weininger
JERRY B. WEININGER

PT. SE 4 SEC. 12, T. 2 S., R. 14 E.
EDEN TWP., WYANDOT COUNTY, STATE OF OHIO

SURVEY FOR: LARRY SECOY

JERRY B. WEININGER, REGISTERED SURVEYOR
6569 C-2 McCUTCHENVILLE, OHIO 44844

DATE: JANUARY 26, 2000 SCALE: 1" = 50'