

C/L CURVE DATA [A]:

R = 85,943.67'

CH = 62.76'


CH BRG = N 72° 16' 39" E

C/L CURVE DATA [B]:

R = 85,943.67'

CH = 125.43'

CH BRG = S 72° 20' 25" W

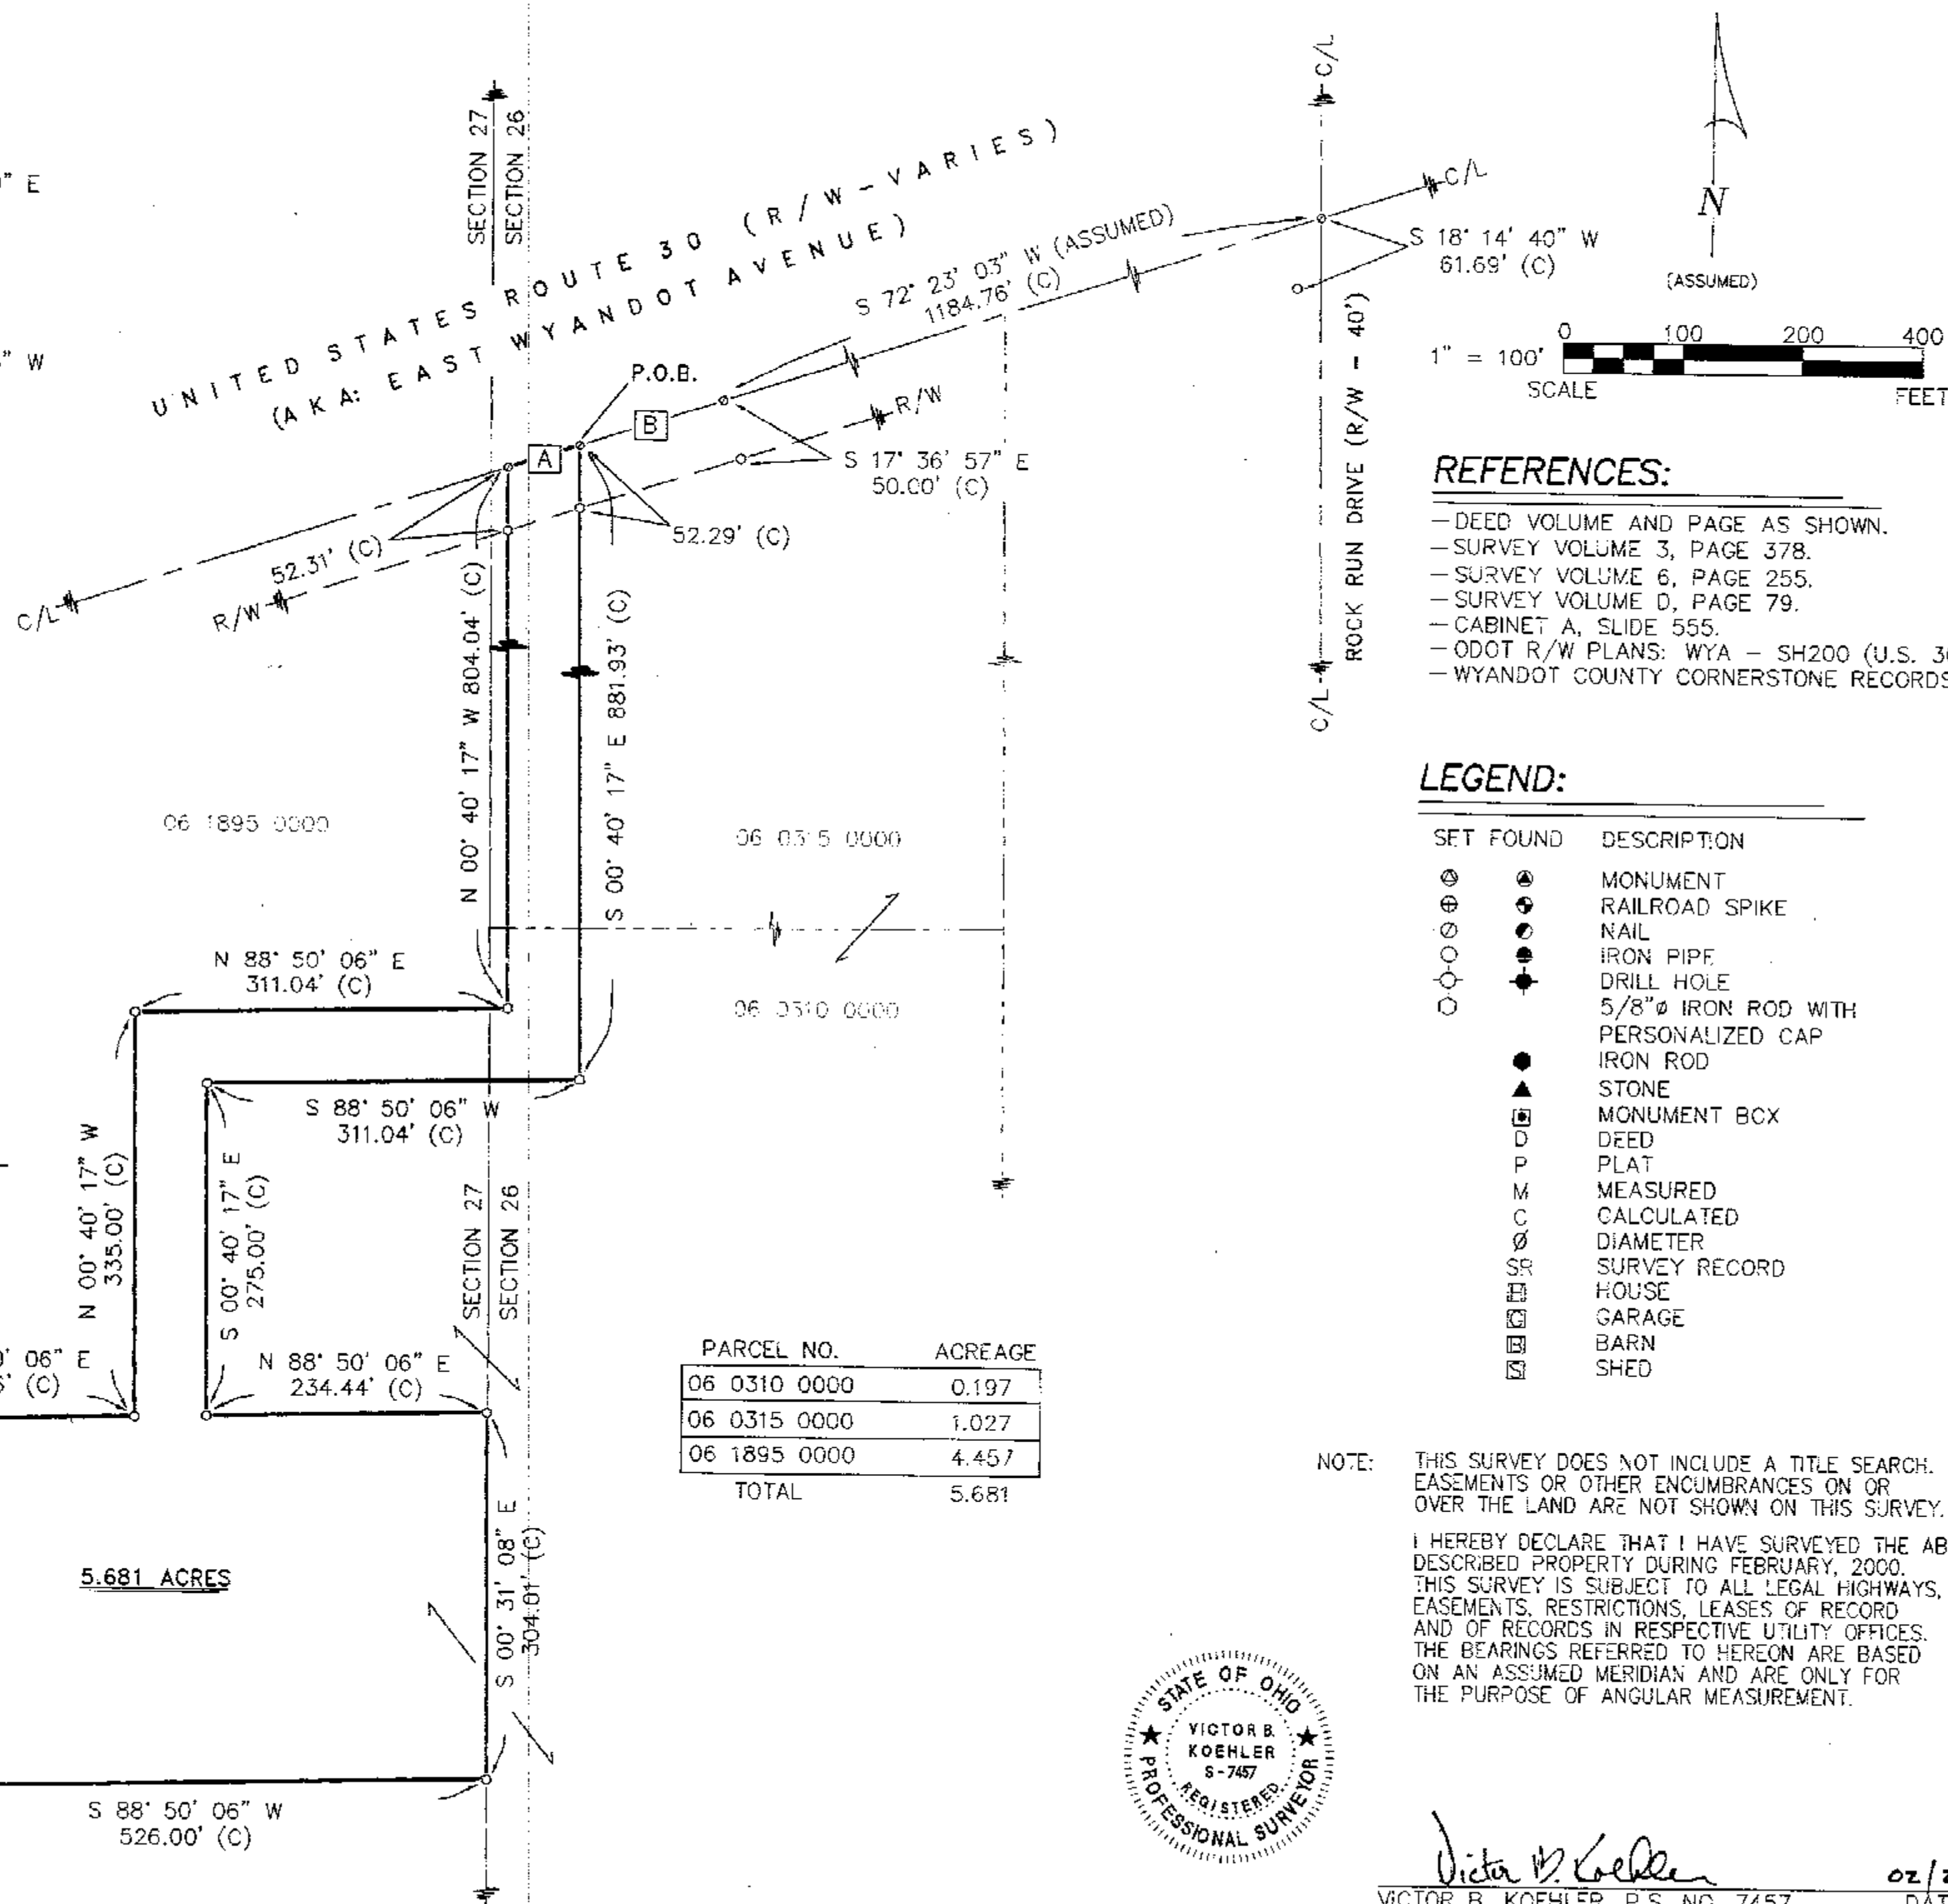

KOEHLER SURVEYING

P. O. BOX 28

UPPER

SANDUSKY, OHIO

43351

419-294-5388

SURVEY FOR: WODA

BEING A PARCEL OF LAND SITUATED IN PARTS OF THE SE 1/4
OF SECTION 27 AND THE SW 1/4 OF SECTION 26, T-2-S, R-14-E,
IN THE CITY OF UPPER SANDUSKY, WYANDOT COUNTY, OHIO

DRAWN:	CHECKED:	REVISIONS
DAL	VBK	
02/21/00	02/21/00	
1	1	
00022-S		