
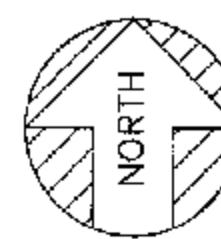


LEGEND

- FOUND IRON PIPE
- FOUND IRON PIN
- SET 1/2" \varnothing HEAD P.K. NAIL
- 1/2" \varnothing PERSONALIZED IRON PIPE SET
- FOUND RAILROAD SPIKE
- MADE DRILL HOLE IN CONCRETE
- △ STONE & MONUMENT BOX


HALF SECTION LINE &
T.H. 83 (40' R/W EXISTING)STONE & MONUMENT BOX
FOUND, N $\frac{1}{4}$ POST, SECTION 3

ASSUMED

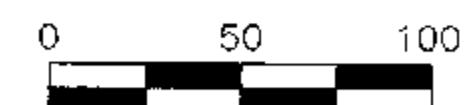

SCALE: 1 INCH = 50 FEET

DEED REF.: VOL. 150, PG. 371

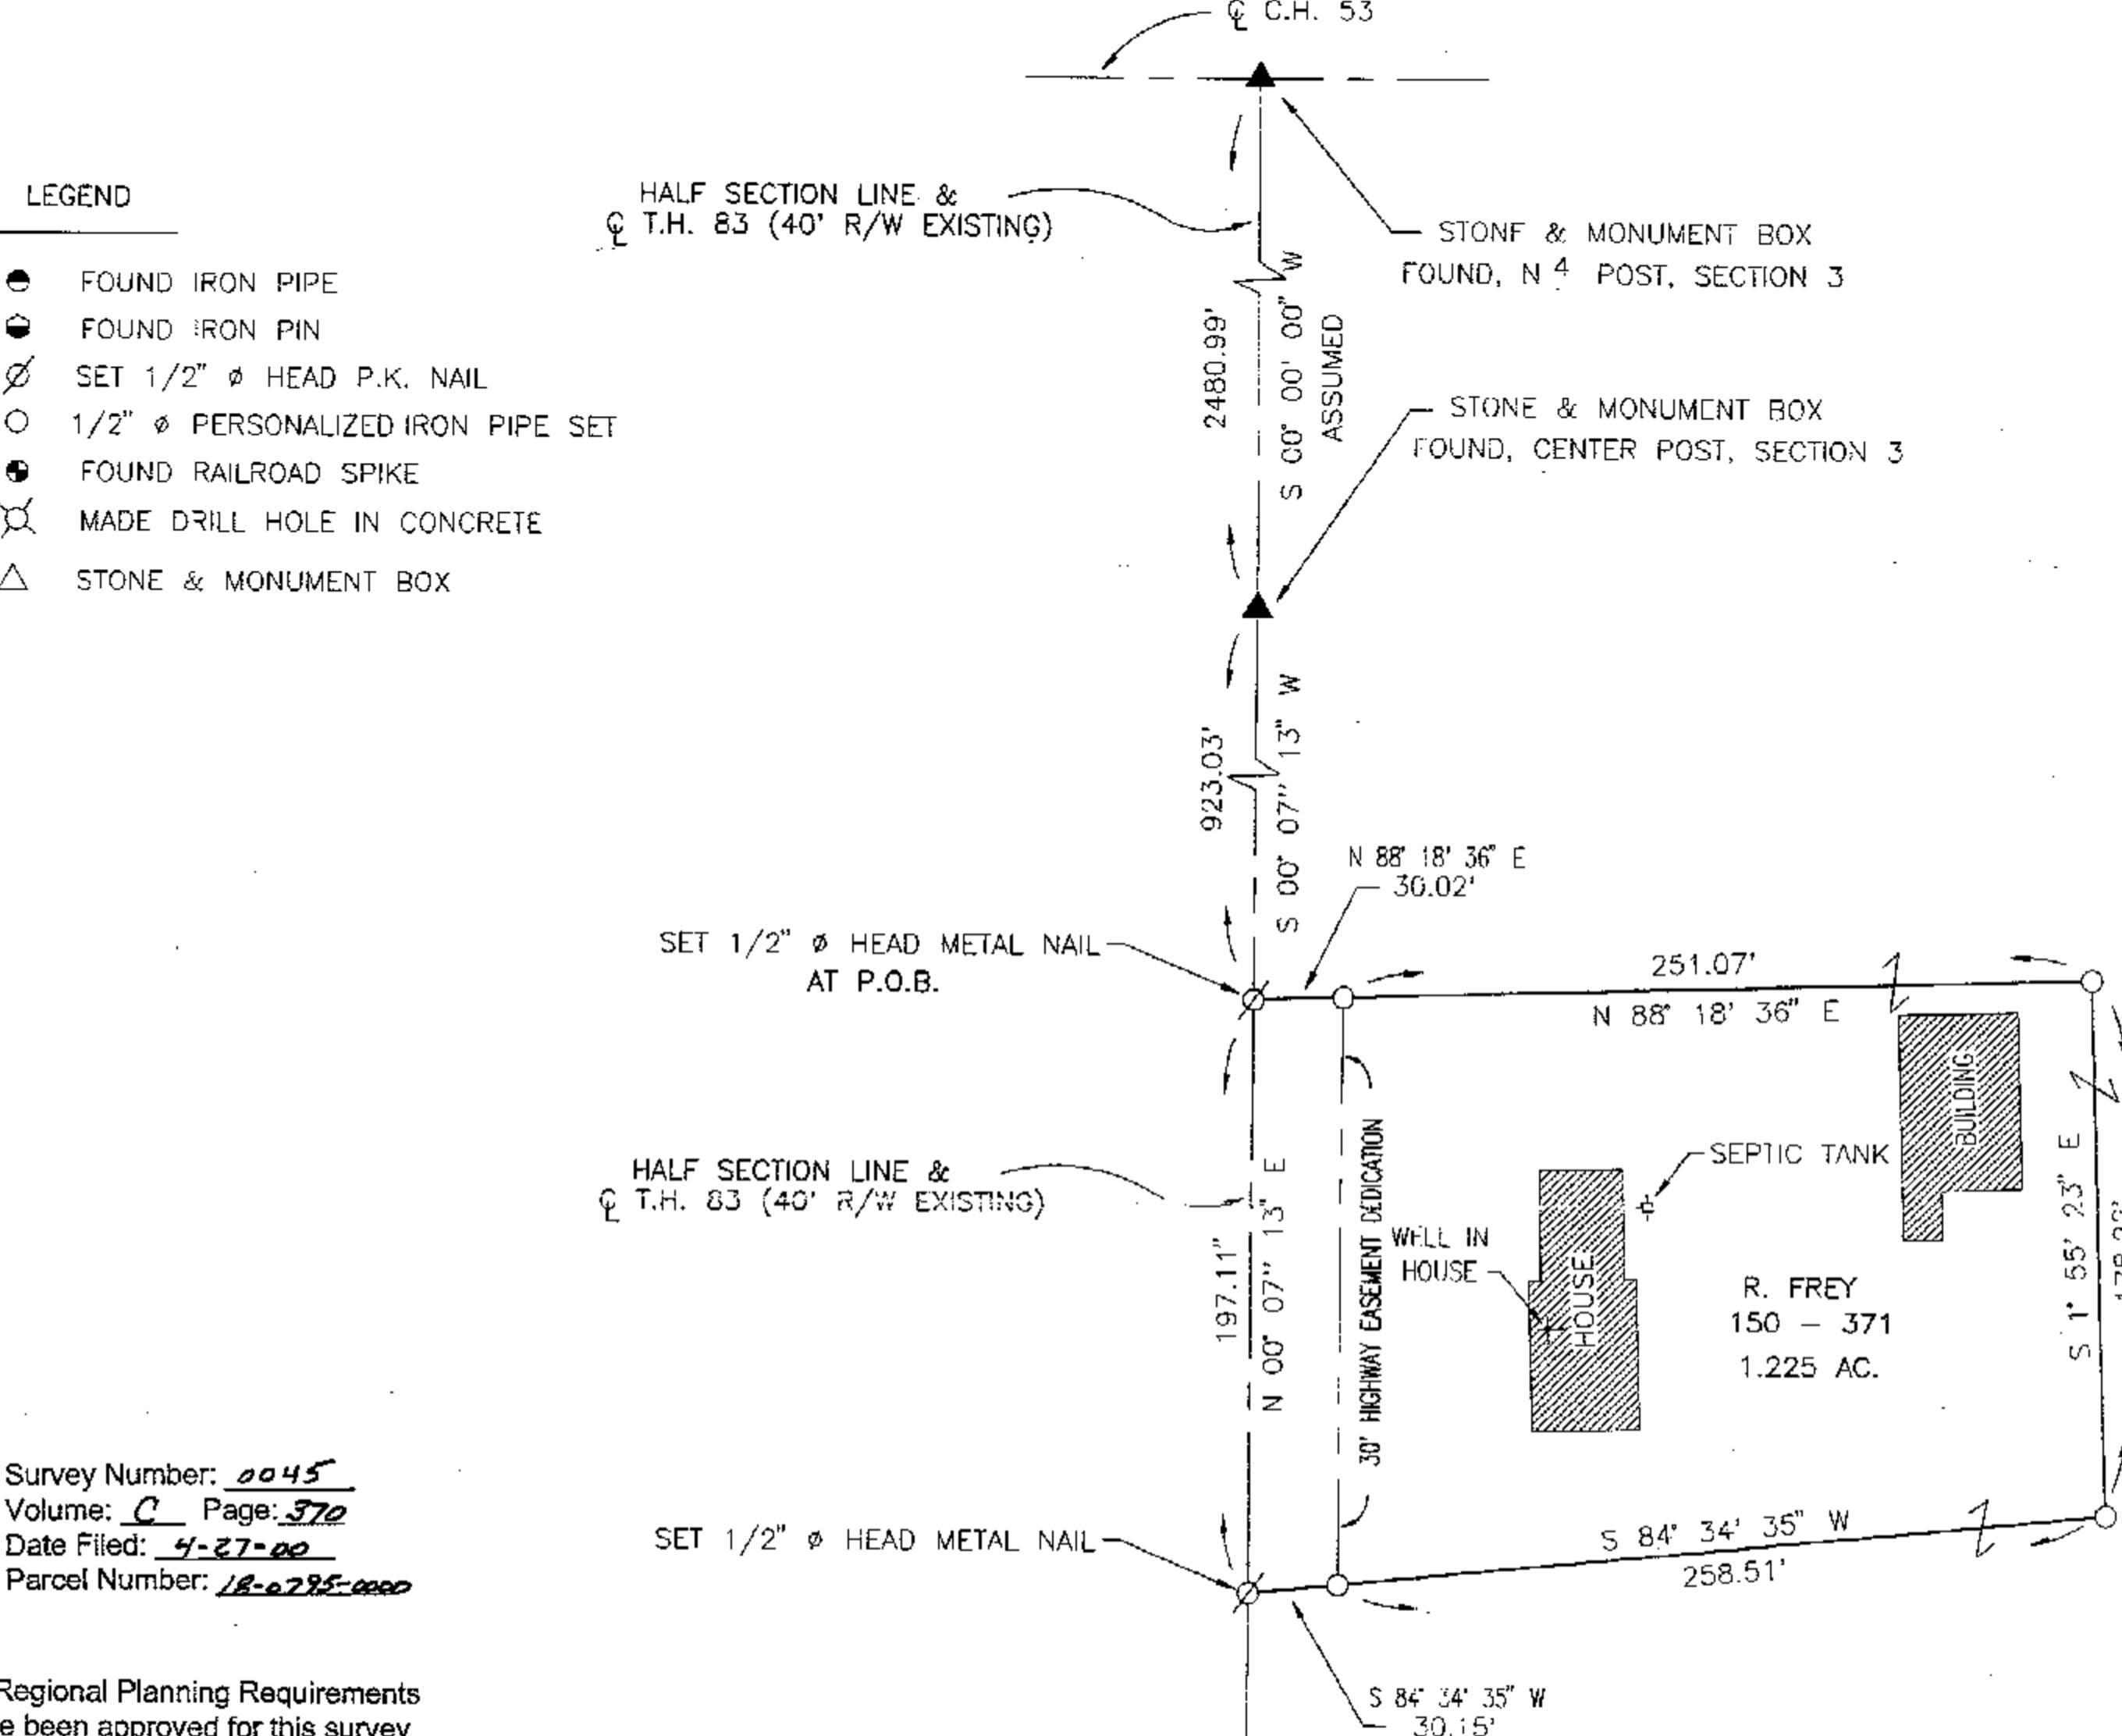

THE BASIS OF BEARING IS THE ASSUMED
 BEARING, AND IS BASED ON THE CENTER-
 LINE BEARING OF TOWNSHIP HIGHWAY 83
 AND ALL OTHER BEARINGS ARE FROM
 ANGLES AND DISTANCES MEASURED IN THE
 FIELD.

I HEREBY CERTIFY THE ABOVE PLAT TO BE TRUE
 AND CORRECT ACCORDING TO A SURVEY.MADE IN MARCH 21, 2000
 OHIO REGISTERED SURVEYOR NO. 5647BY Jerry B. Weininger
 JERRY B. WEININGERPT. SE $\frac{4}{4}$ SEC. 3 T. 3 S. R 12 E.
 TWP. JACKSON COUNTY : WYANDOT OHIO

SURVEY FOR:	RICHARD FREY
JERRY B. WEININGER, REGISTERED SURVEYOR	6569 C-2 McCUTCHENVILLE, OHIO 44844
DATE: MARCH 21, 2000	SCALE: 1' = 50'