


LEGEND

- FOUND IRON PIPE
- FOUND IRON PIN
- ⊗ SET 1/2" Ø HEAD P.K. NAIL
- 1/2" Ø PERSONALIZED IRON PIPE SET
- ⊕ FOUND RAILROAD SPIKE
- ⊗ MADE DRILL HOLE IN CONCRETE
- X — X — X FOUND WIRE FENCE
- R/W LINE

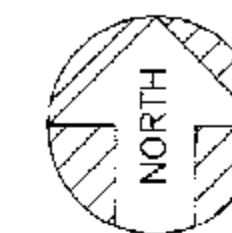


ASSUMED

0 50 100

SCALE: 1 INCH = 50 FEET

DEED REF.: VOL. 210, PG. 354
VOL. 301, PG. 108
VOL. 135, PG. 513
VOL. 210, PG. 204

SURVEY REFERENCE: VOL. D, PAGE 9

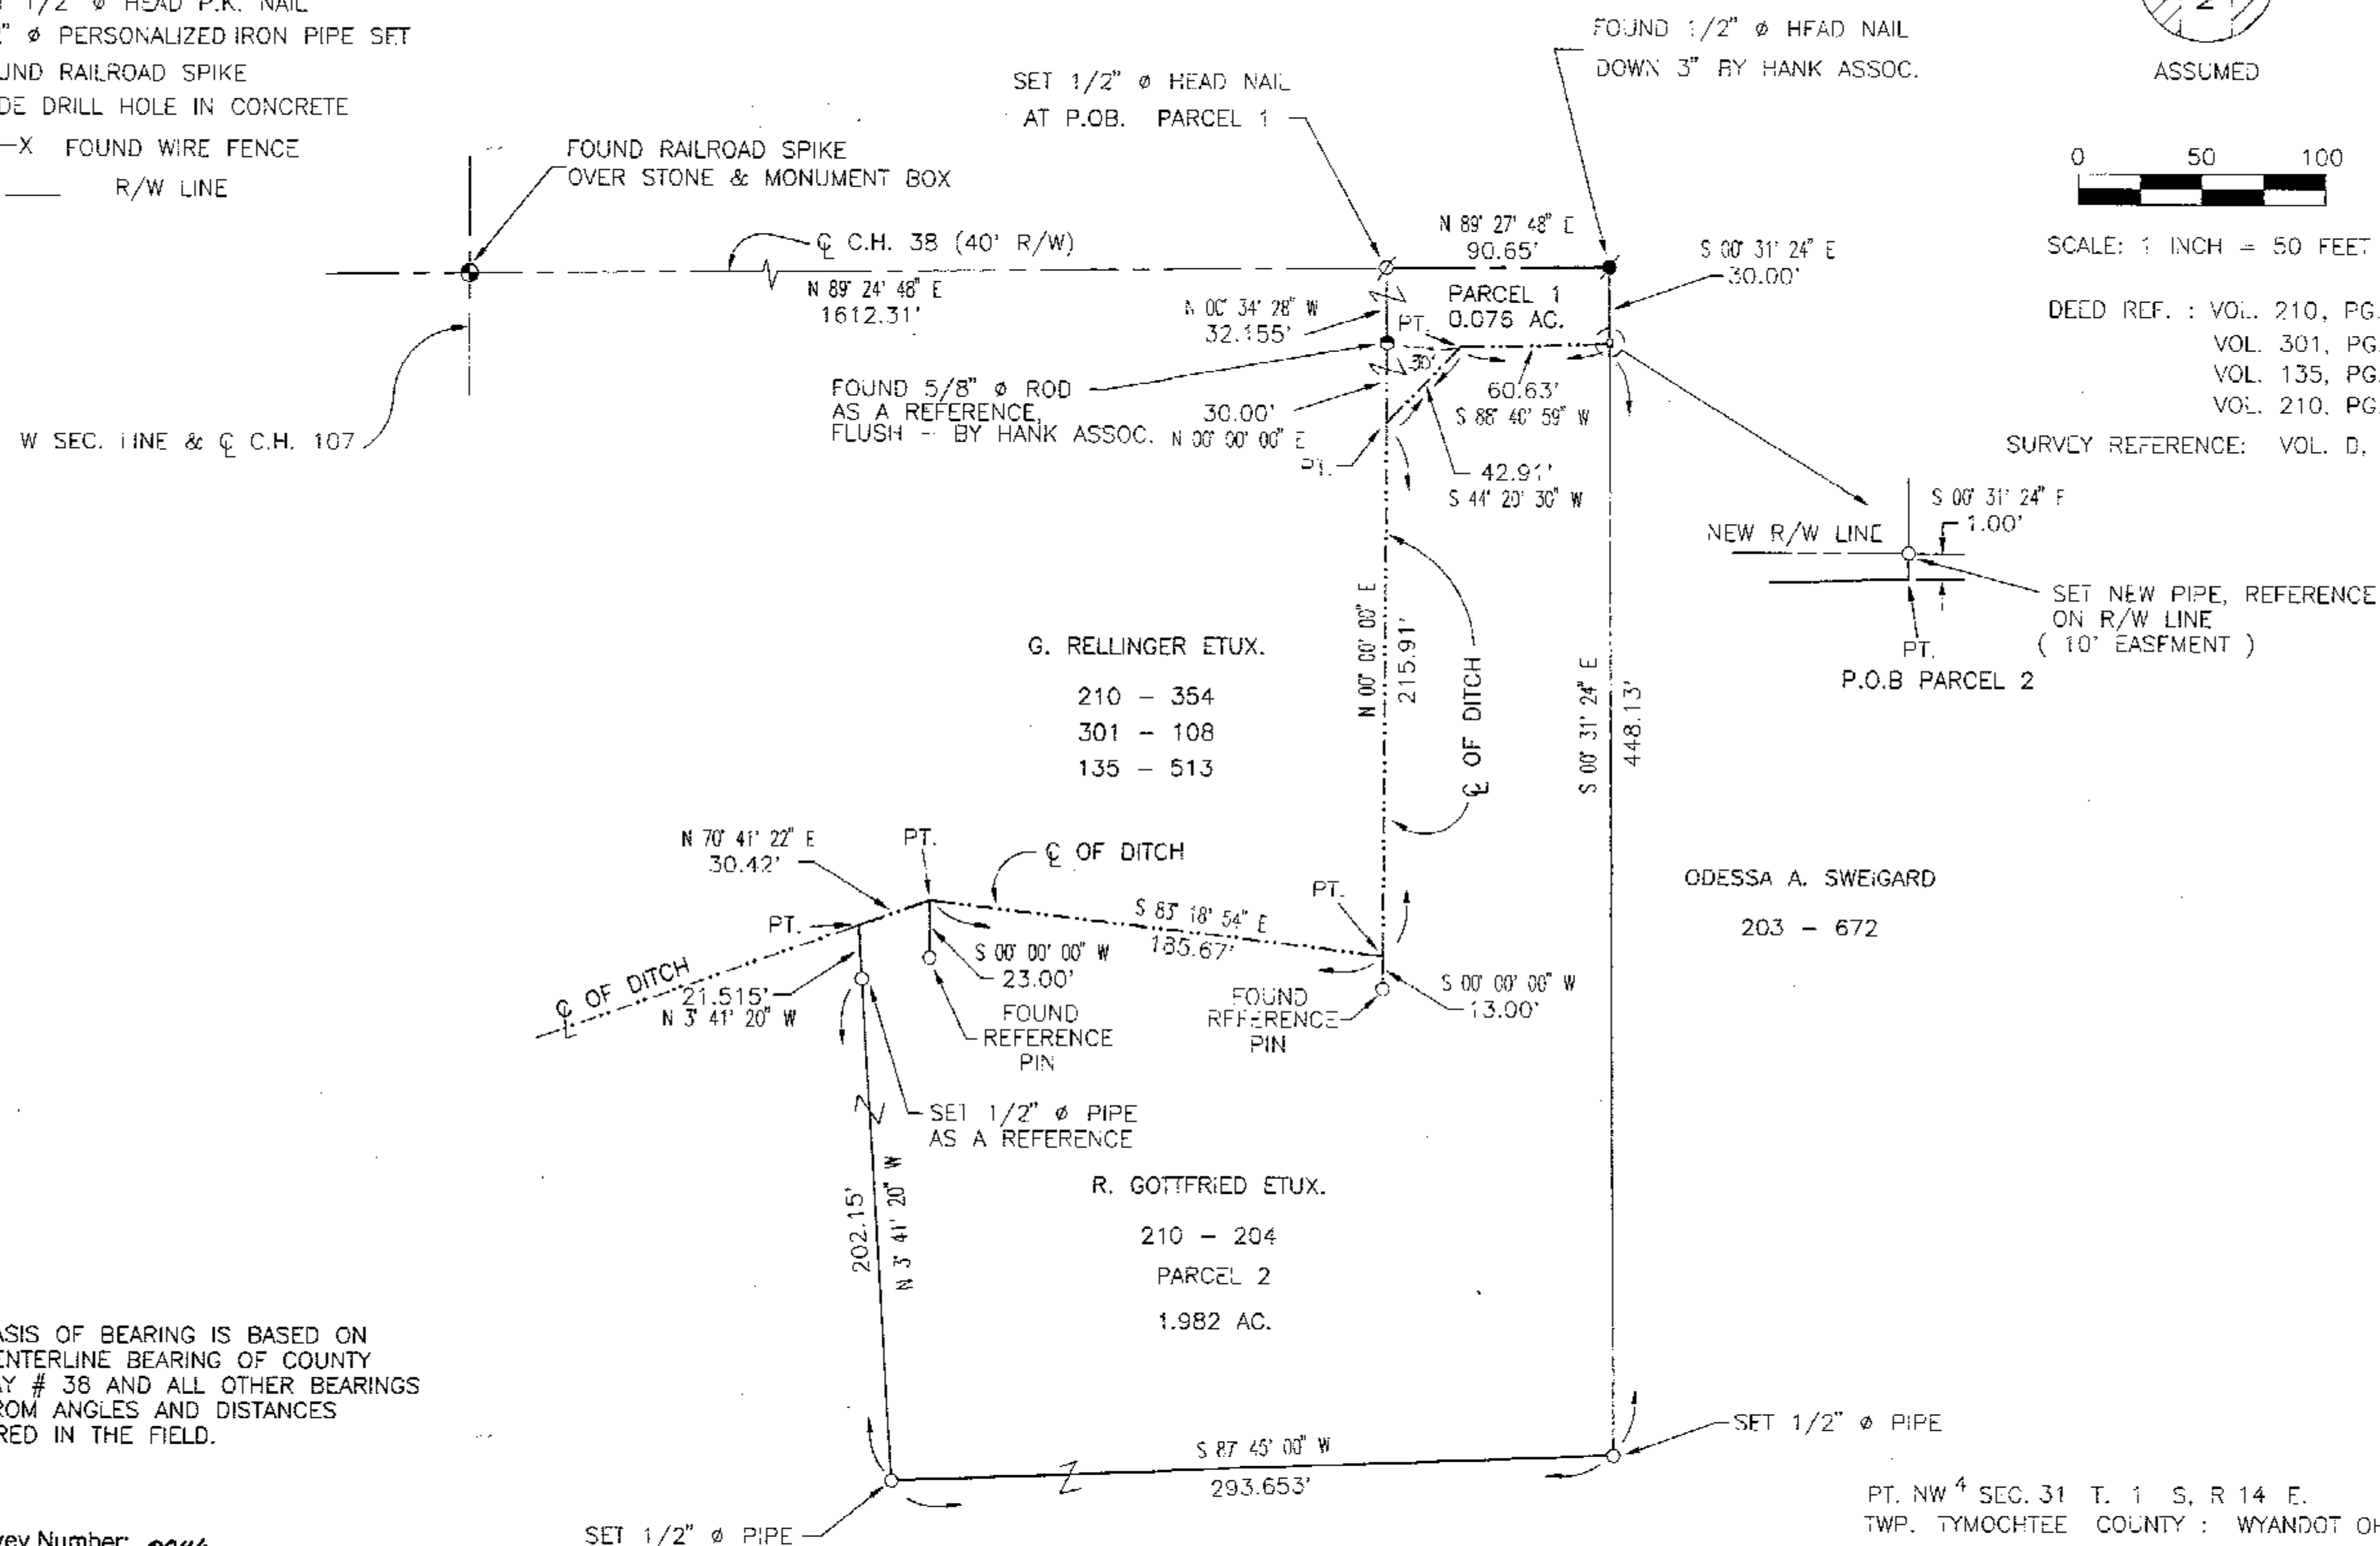

THE BASIS OF BEARING IS BASED ON THE CENTERLINE BEARING OF COUNTY HIGHWAY # 38 AND ALL OTHER BEARINGS ARE FROM ANGLES AND DISTANCES MEASURED IN THE FIELD.

Survey Number: 0046
Volume: C Page: 371
Date Filed: 4-27-00
Parcel Number: 39-0300-00
39-0300-01

All Regional Planning Requirements have been approved for this survey
Application # 0019



I HEREBY CERTIFY THE ABOVE PLAT TO BE TRUE AND CORRECT ACCORDING TO A SURVEY.

MADE IN DECEMBER 2, 1999
OHIO REGISTERED SURVEYOR NO. 5647

BY Jerry B. Weininger
JERRY B. WEININGER

SURVEY FOR: R. GOTTFRIED

JERRY B. WEININGER, REGISTERED SURVEYOR
6569 C-2 McCUTCHENVILLE, OHIO 44844

DATE: DECEMBER 2, 1999 SCALE: 1" = 50'