




J. CRAIG BOWMAN, ETAL
LEEFE FOWLER BOWMAN BAUSMAN, L.E.
123 - 405
211 - 485

J. CRAIG BOWMAN, ETAL
LEEFE FOWLER BOWMAN, L.E.
173 - 445

SURVEY NUMBER: 0074
VOLUME: C PAGE: 393
DATE FILED: 7-12-00
PARCEL #:

ALL REGIONAL PLANNING
REQUIREMENTS HAVE BEEN
APPROVED FOR THIS SURVEY
APPLICATION # 1- (02-47)
2- (02-48)
3- (02-49) 4- (02-50)

P/L 26 1820 0000
26 1825 0000

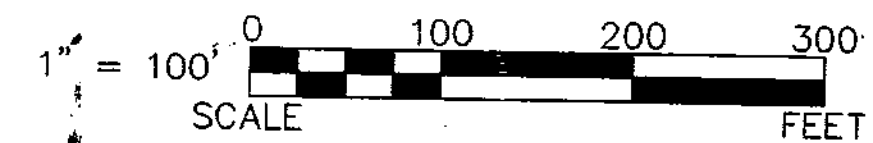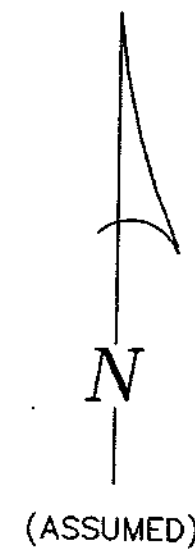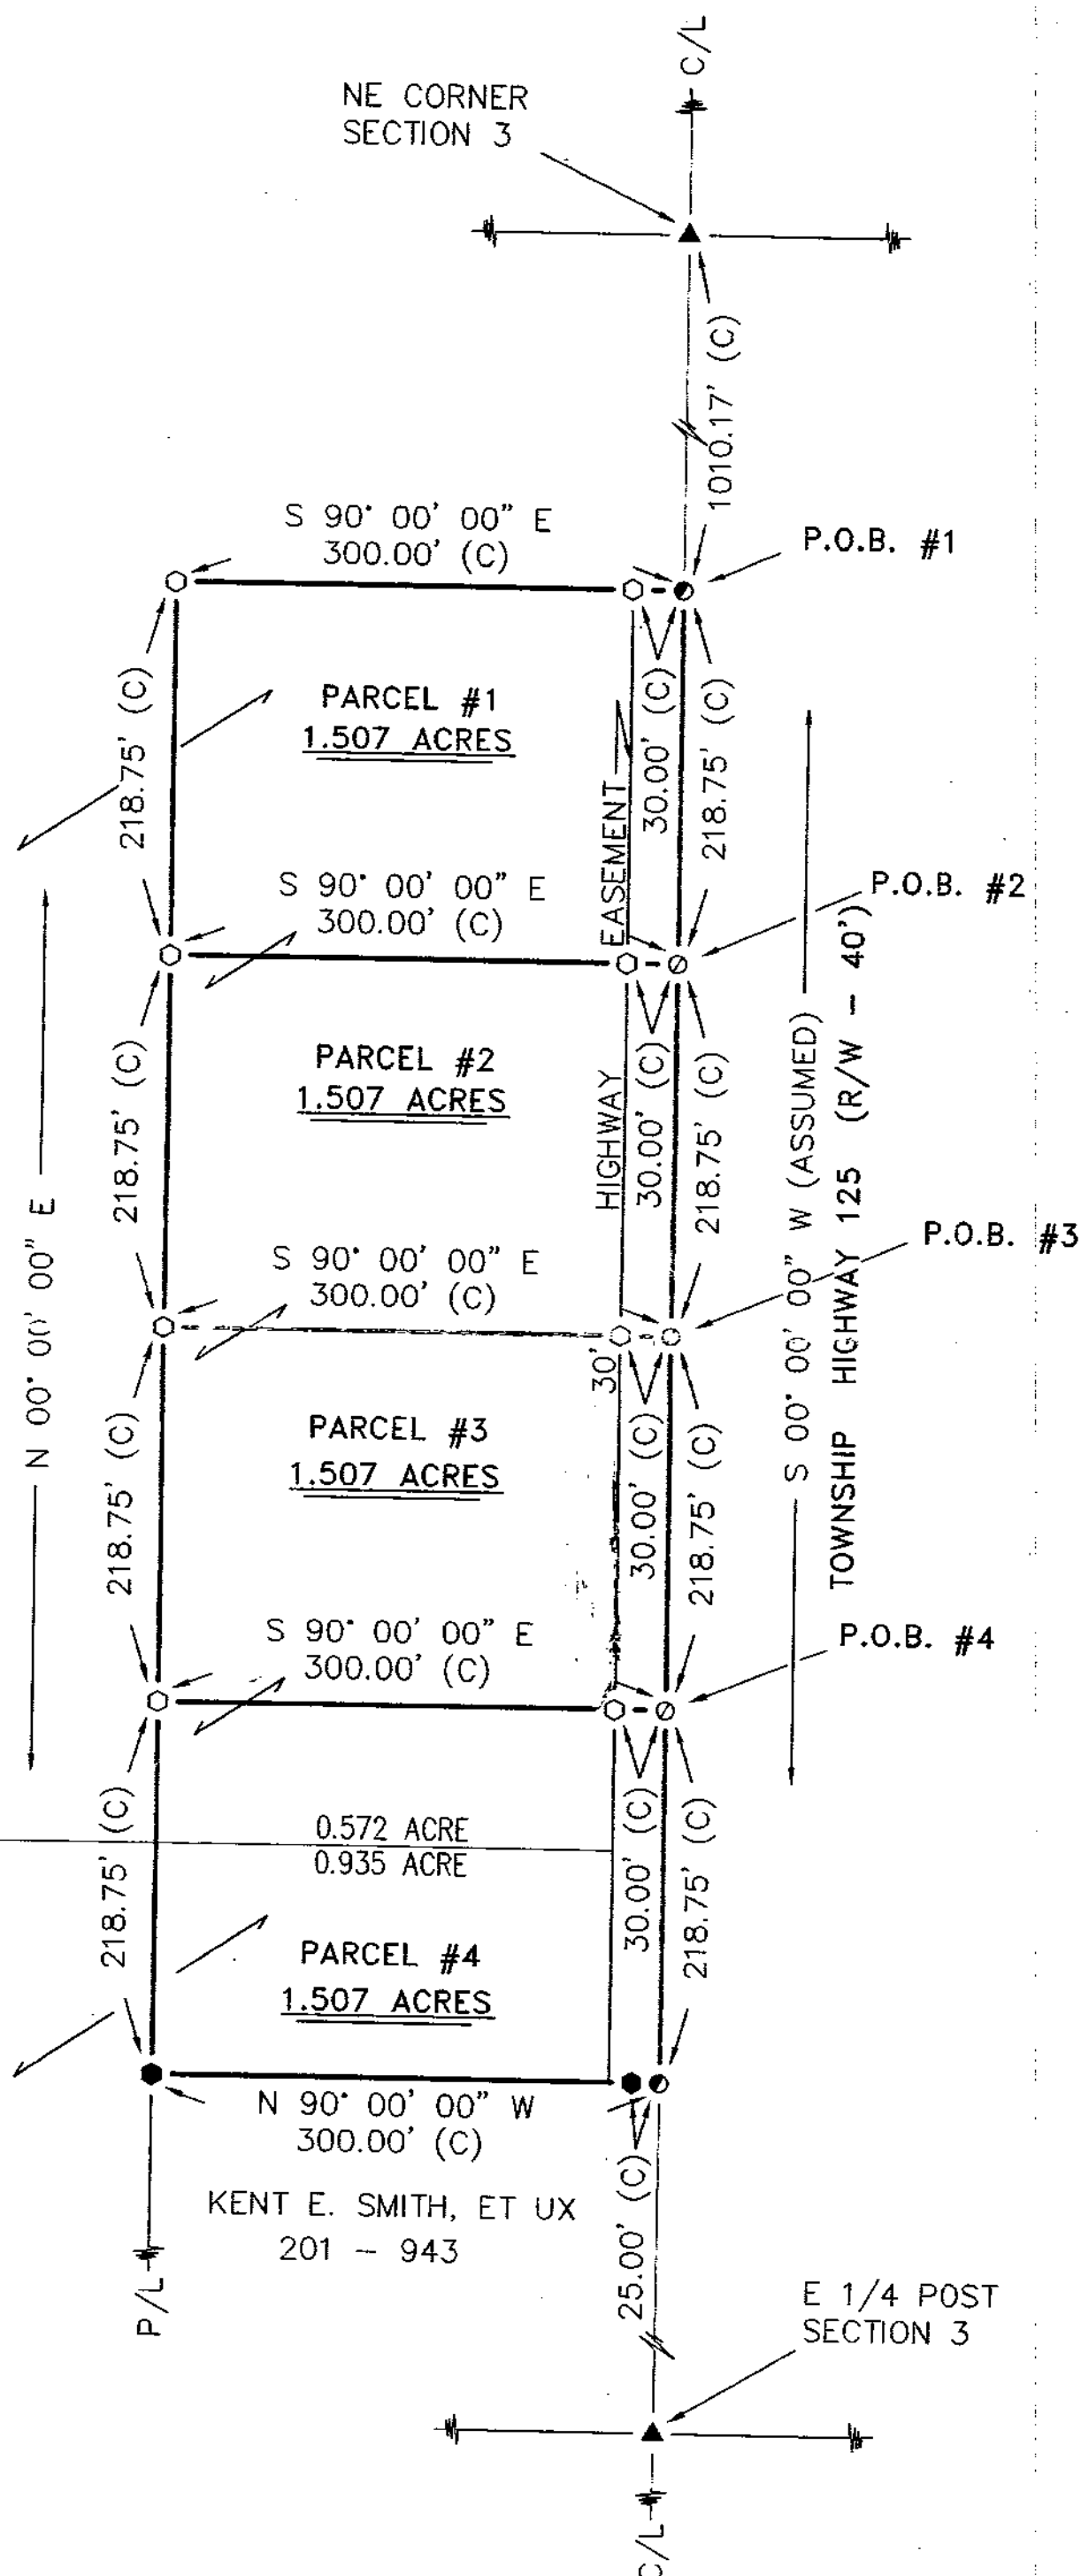


REFERENCES:

- DEED VOLUMES AND PAGES AS SHOWN.
- SURVEY VOLUME 9, PAGE 44.
- WYANDOT COUNTY ROAD RECORDS.
- WYANDOT COUNTY CORNERSTONE RECORDS.

LEGEND:

SET FOUND	DESCRIPTION
⊗	MONUMENT
⊕	RAILROAD SPIKE
⊙	NAIL
⊖	IRON PIPE
⊗	DRILL HOLE
⊙	5/8" IRON ROD WITH PERSONALIZED CAP
⊗	IRON ROD
●	STONE
⊠	MONUMENT BOX
□	DEED
▢	PLAT
⊞	MEASURED
⊟	CALCULATED
⊠	DIAMETER
⊡	SURVEY RECORD
⊢	HOUSE
⊣	GARAGE
⊤	BARN
⊥	SHED
⊦	FENCE

NOTE: THIS SURVEY DOES NOT INCLUDE A TITLE SEARCH. EASEMENTS OR OTHER ENCUMBRANCES ON OR OVER THE LAND ARE NOT SHOWN ON THIS SURVEY. I HEREBY DECLARE THAT I HAVE SURVEYED THE ABOVE DESCRIBED PROPERTY DURING JUNE, 2000. THIS SURVEY IS SUBJECT TO ALL LEGAL HIGHWAYS, EASEMENTS, RESTRICTIONS, LEASES OF RECORD AND OF RECORDS IN RESPECTIVE UTILITY OFFICES. THE BEARINGS REFERRED TO HEREON ARE BASED ON AN ASSUMED MERIDIAN AND ARE ONLY FOR THE PURPOSE OF ANGULAR MEASUREMENT.

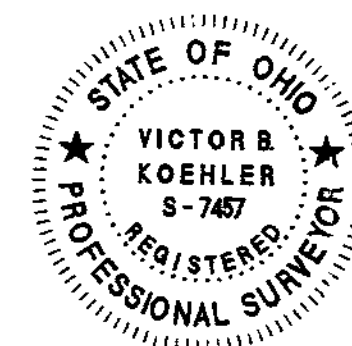

Victor B. Koehler
VICTOR B. KOEHLER, P.S. NO. 7457

07-06-00
DATE

SURVEY FOR: BOWMAN FARMS

BEING A PARCEL OF LAND SITUATED IN PART OF
THE NORTHEAST QUARTER OF SECTION 3, T-4-S, R-14-E,
PITT TOWNSHIP, WYANDOT COUNTY, OHIO.

DRAWN:	CHECKED:	REVISIONS:
DAL	VBK	
07/03/00	07/03/00	
1	1	
00095-S		

KOEHLER SURVEYING

P. O. BOX 28
UPPER SANDUSKY, OHIO 43351
419-294-5388