


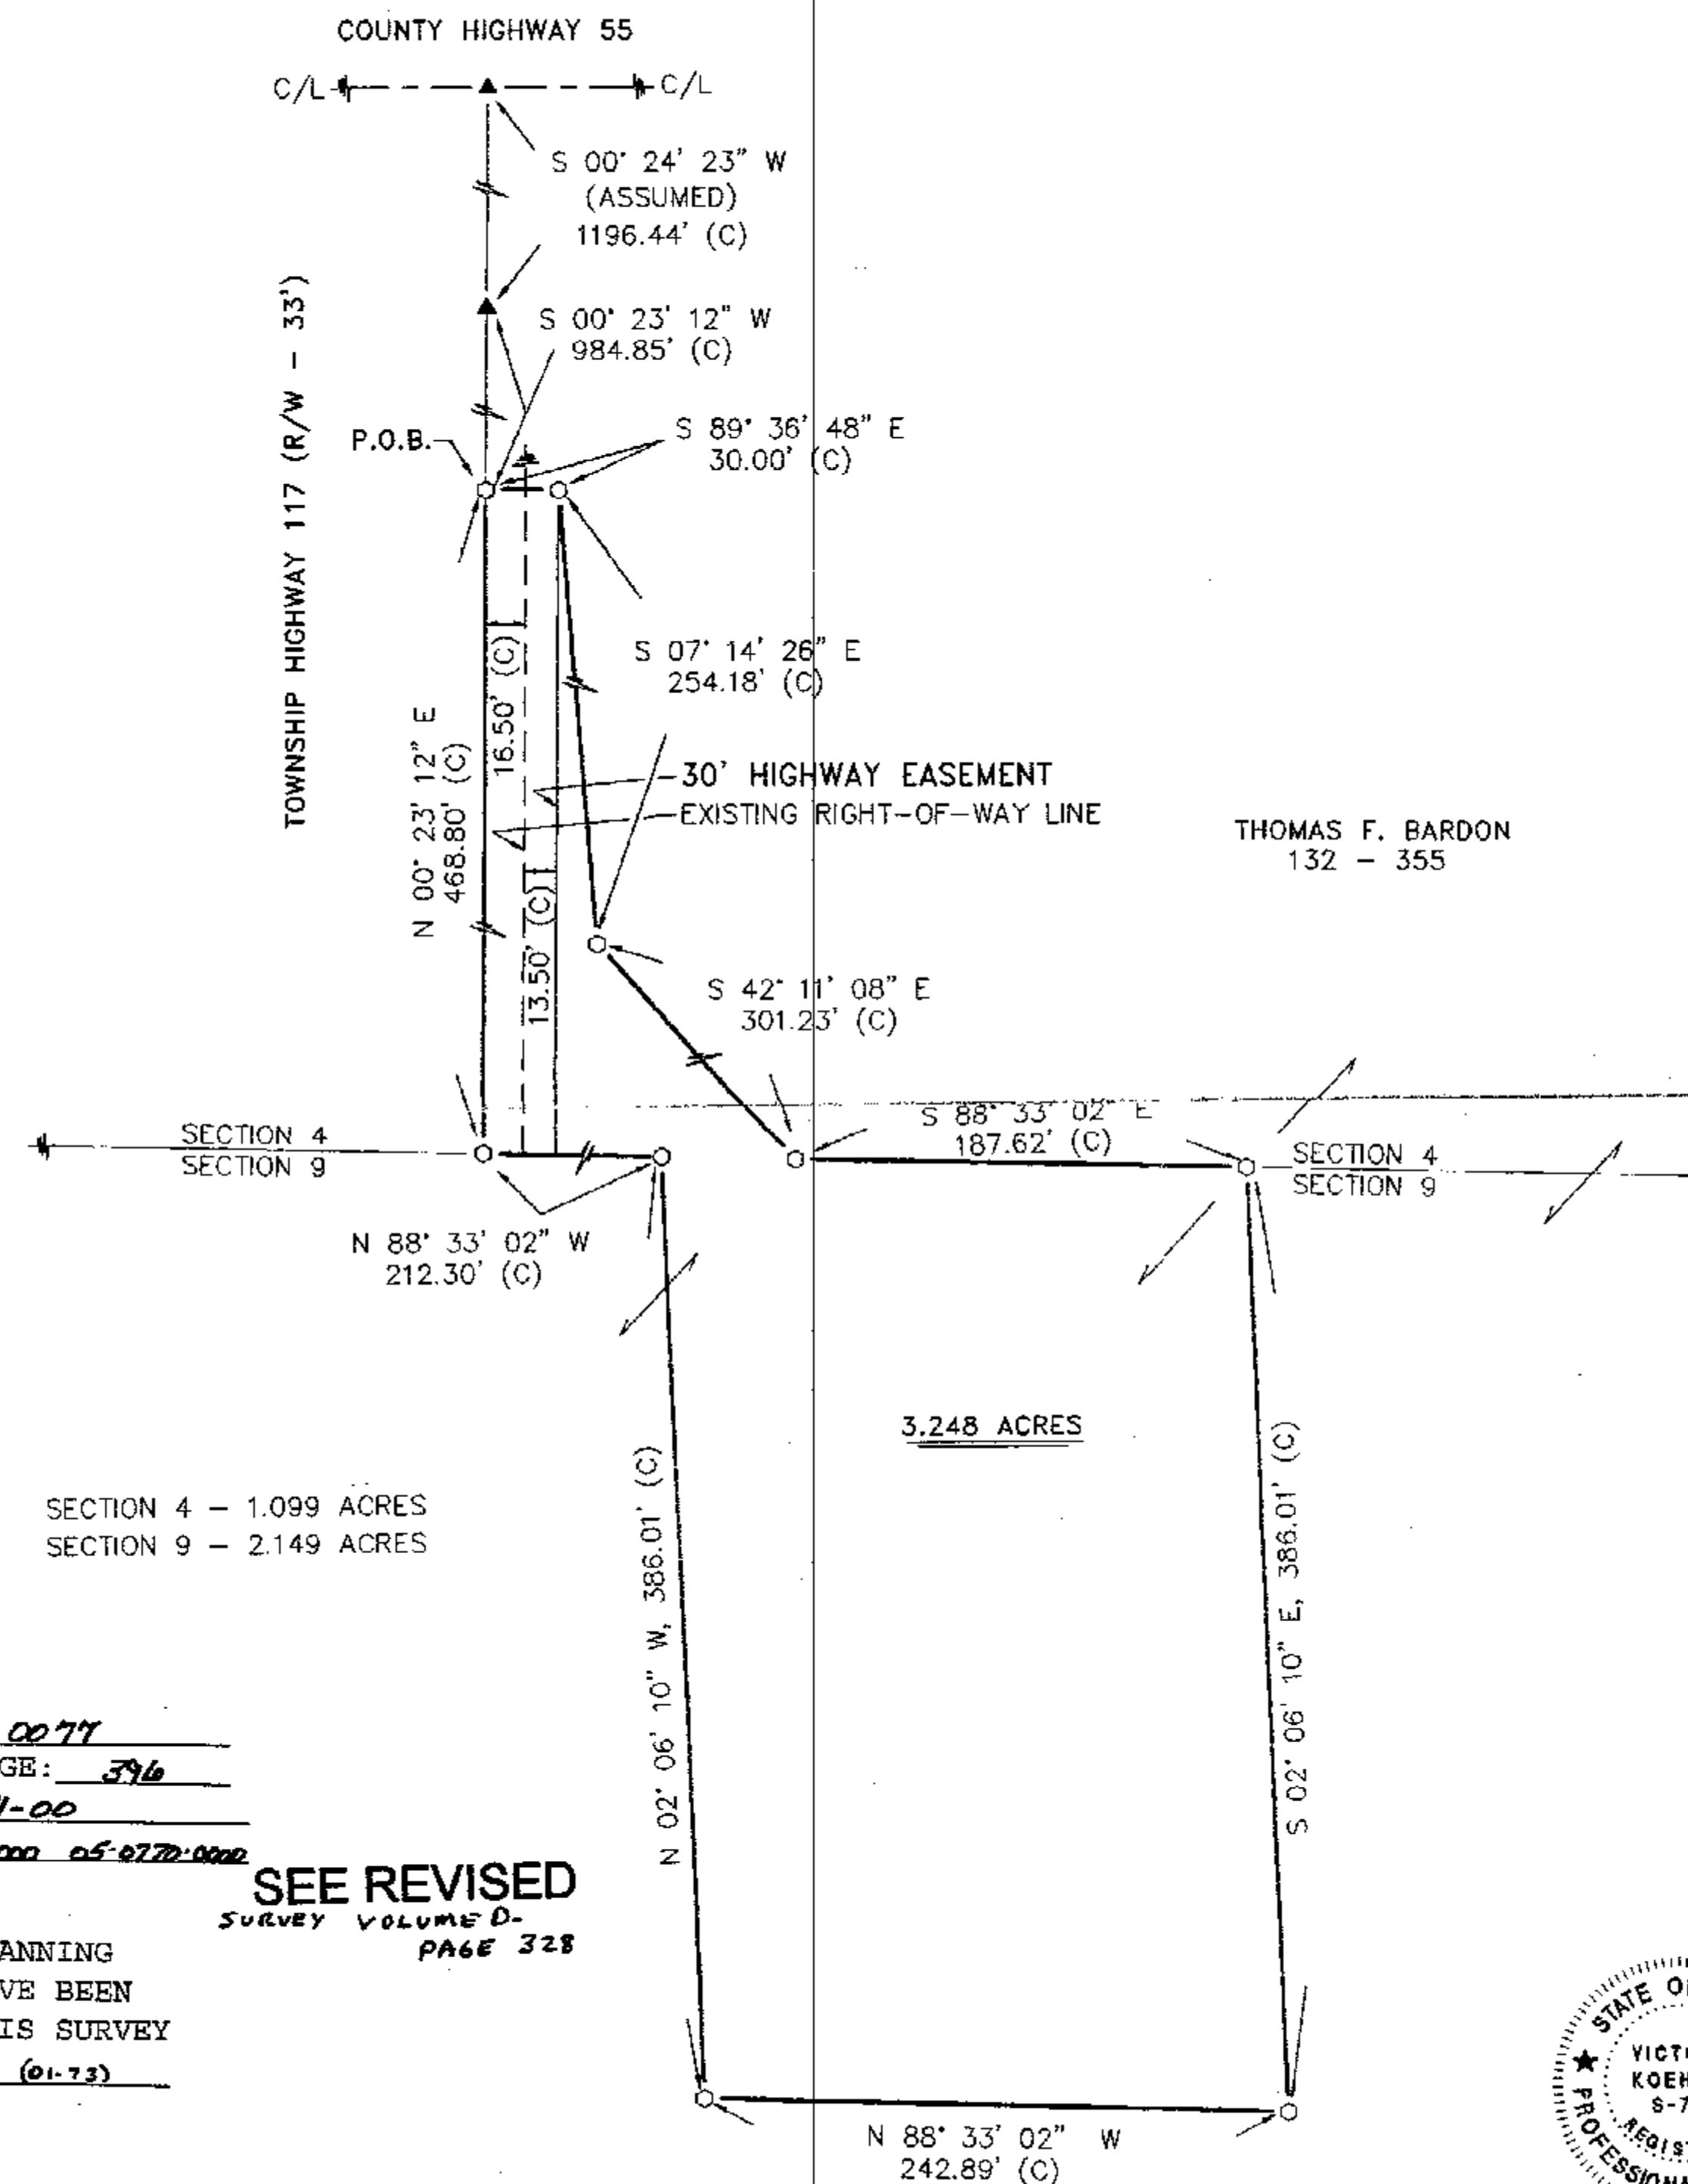

1" = 60'

0 60 90 120

SCALE FEET

REFERENCES:

- DEED VOLUMES AND PAGES AS SHOWN.
- SURVEY VOLUME 2, PAGE 244.
- SURVEY VOLUME 3, PAGE 129.
- SURVEY VOLUME 3, PAGE 233.
- SURVEY VOLUME 3, PAGE 324.
- SURVEY VOLUME 4, PAGE 395.
- SURVEY VOLUME 5, PAGE 114.
- WYANDOT COUNTY CORNERSTONE RECORDS.
- WYANDOT COUNTY ROAD RECORDS.

LEGEND:

SET	FOUND	DESCRIPTION
		MONUMENT
		RAILROAD SPIKE
		NAIL
		IRON PIPE
		DRILL HOLE
		5/8" Ø IRON ROD WITH PERSONALIZED CAP
		IRON ROD
		STONE
		MONUMENT BOX
D		DEED
P		PLAT
M		MEASURED
C		CALCULATED
Ø		DIAMETER
SR		SURVEY RECORD
		HOUSE
		GARAGE
		BARN
		SHED

NOTE: THIS SURVEY DOES NOT INCLUDE A TITLE SEARCH.
EASEMENTS OR OTHER ENCUMBRANCES ON OR
OVER THE LAND ARE NOT SHOWN ON THIS SURVEY.

I HEREBY DECLARE THAT I HAVE SURVEYED THE ABOVE DESCRIBED PROPERTY DURING JUNE, 2000. THIS SURVEY IS SUBJECT TO ALL LEGAL HIGHWAYS, EASEMENTS, RESTRICTIONS, LEASES OF RECORD AND OF RECORDS IN RESPECTIVE UTILITY OFFICES. THE BEARINGS REFERRED TO HEREON ARE BASED ON AN ASSUMED MERIDIAN AND ARE ONLY FOR THE PURPOSE OF ANGULAR MEASUREMENT.



VICTOR B. KOEHLER, P.S. NO. 7457

07-14-00
DATE

SURVEY NUMBER: 0077
VOLUME: C PAGE: 396
DATE FILED: 7-24-00
PARCEL #: 05-0680-0000 05-0770-0000

SEE REVISED
SURVEY VOLUME D-
PAGE 328

ALL REGIONAL PLANNING
REQUIREMENTS HAVE BEEN
APPROVED FOR THIS SURVEY
APPLICATION # (01-73)

KOEHLER SURVEYING

P. O. BOX 28 UPPER SANDUSKY, OHIO 43351
419-294-5388

SURVEY FOR: JACOB BARTON

BEING A PARCEL OF LAND SITUATED IN PART OF THE SW 1/4 OF SECTION 4 AND THE NW 1/4 OF SECTION 9, T3-S, R-14-E, CRANE TOWNSHIP, WYANDOT COUNTY, OHIO.

DRAWN:	CHECKED:	REVISIONS:
--------	----------	------------

JRANKIN	CHECKED:	REVISIONS:
DAL	VBK	DAL

06/08/00	06/09/00	07/11/00
		0000

00084-S