


LEGEND

- FOUND IRON PIPE
- FOUND IRON PIN
- ⊗ SET 1/2" Ø HEAD P.K. NAIL
- 1/2" Ø PERSONALIZED IRON PIPE SET
- FOUND RAILROAD SPIKE
- ⊗ MADE DRILL HOLE IN CONCRETE
- △ STONE & MONUMENT BOX

E. POWELL
131 - 601
189 - 399

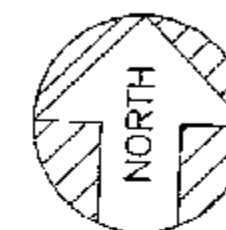

ASSUMED

0 50 100
SCALE: 1 INCH = 50 FEET

DEED REF.: VOL. 209, PG. 097
VOL. 166, PG. 084
SURVEY REF.: VOL. 5, PG. 375

MONTE SEIFERT ETUX.

209 - 097


166 - 084

2.036 AC.

E. POWELL
151 - 601
189 - 399

THE BASIS OF BEARING IS BASED
ON THE CENTERLINE ASSUMED BEARING
OF COUNTY HIGHWAY # 4 AND ALL
OTHER BEARINGS ARE FROM ANGLES
& DISTANCES MEASURED IN THE FIELD.

NOTE:
AN ADDITIONAL 10' OF C.H. 4 R/W IS
WITH THIS TRANSFER.

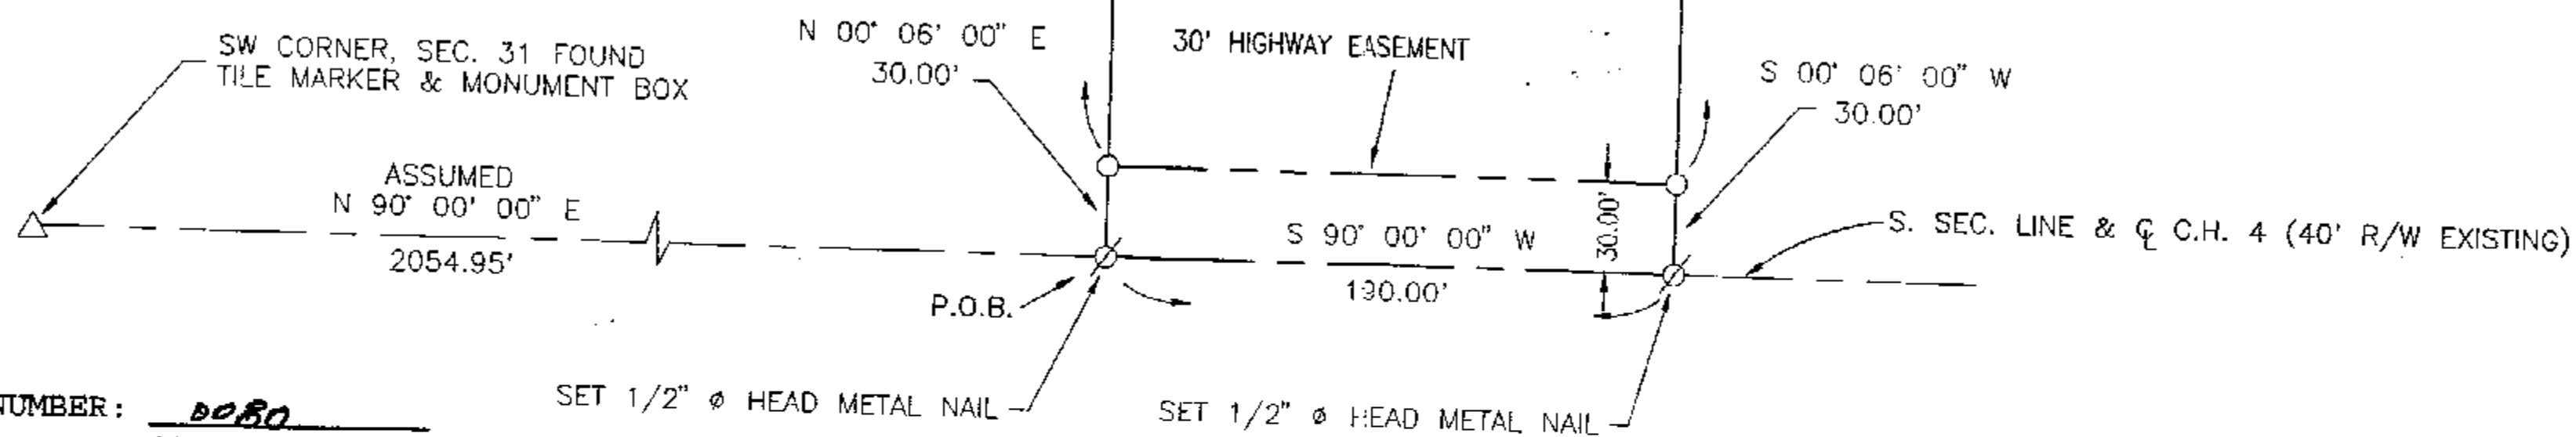

SURVEY NUMBER: 0080
VOLUME: C PAGE: 398
DATE FILED: 7-28-00
PARCEL #: 09-1100-01

ALL REGIONAL PLANNING
REQUIREMENTS HAVE BEEN
APPROVED FOR THIS SURVEY
APPLICATION # 0044 & 0045



I HEREBY CERTIFY THE ABOVE PLAT TO BE TRUE
AND CORRECT ACCORDING TO A SURVEY.

MADE IN APRIL 12, 2000
OHIO REGISTERED SURVEYOR NO. 5647

BY Jerry B. Weininger
JERRY B. WEININGER

PT. SW 4 SEC. 31 T. 1 S. R. 13 E.
TWP. CRAWFORD COUNTY: WYANDOT OHIO

SURVEY FOR: MONTE SEIFERT

JERRY B. WEININGER, REGISTERED SURVEYOR
6569 C-2 McCUTCHENVILLE, OHIO 14844

DATE: APRIL 12, 2000 SCALE: 1" = 50'