



LEGEND

- FOUND IRON PIPE
- SET IRON PIN
- ⊗ SET 1/2" Ø HEAD P.K. NAIL
- 1/2" Ø PERSONALIZED IRON PIPE SET
- ⊙ FOUND RAILROAD SPIKE
- ⊗ MADE DRILL HOLE IN CONCRETE
- ▲ FOUND STONE & MONUMENT BOX

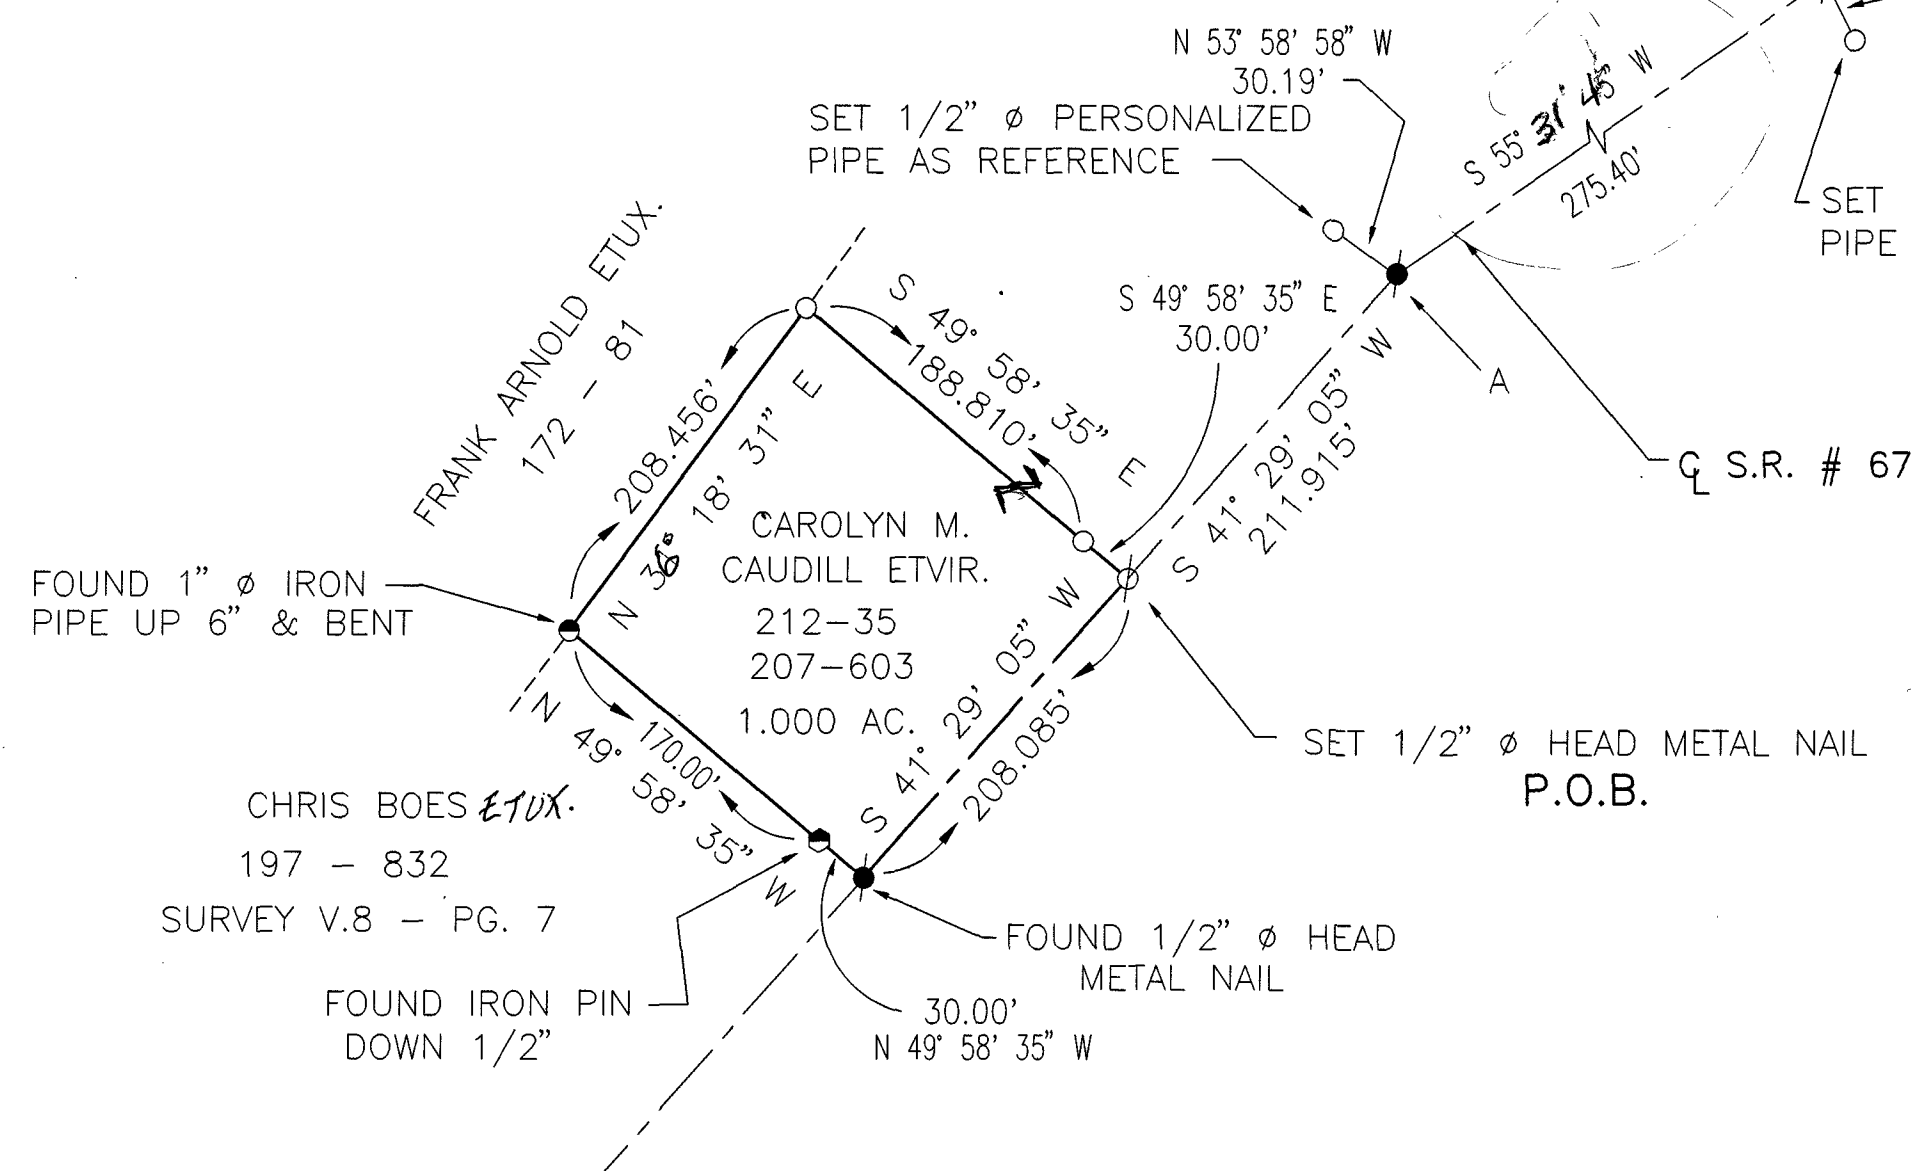

SURVEY NUMBER: 0082
 VOLUME: C PAGE: 399
 DATE FILED: 7-28-00
 PARCEL #: 20-1500.02



ALL REGIONAL PLANNING
 REQUIREMENTS HAVE BEEN
 APPROVED FOR THIS SURVEY
 APPLICATION # 0041-0042

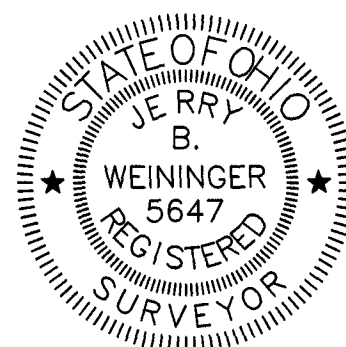

I HEREBY CERTIFY THE ABOVE PLAT TO BE TRUE
 AND CORRECT ACCORDING TO A SURVEY.
 MADE IN JUNE 24, 2000
 OHIO REGISTERED SURVEYOR NO. 5647
 BY Jerry B. Weininger
 JERRY B. WEININGER

PT. SW ⁴ SEC. 23 T. 3 S, R 13 E.
 TWP. MIFFLIN COUNTY: WYANDOT OHIO

SURVEY FOR: <u>DOUGLAS SWARTZ</u>	
JERRY B. WEININGER, REGISTERED SURVEYOR 6569 C-2 McCUTCHENVILLE, OHIO 44844	
DATE: <u>JUNE 24, 2000</u>	SCALE: <u>1' = 100'</u>

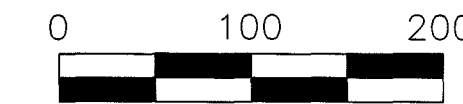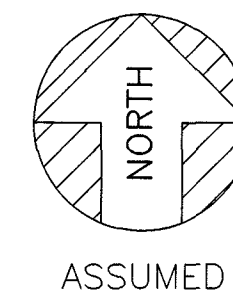

SCALE: 1 INCH = 100 FEET

DEED REF.: VOL. 212, PG. 35
 VOL. 207, PG. 603

SURVEY REF.: VOL. 5, PG. 280
 SURVEY No. 2131

NOTE:
 A, B, C, D, E = 1/2" Ø HEAD METAL NAIL
 FOUND DOWN 4"
 F, G, H = REFERENCE PINS FOUND (SURVEY BY V. KOEHLER)
V. C. R. 252

THE BASIS OF BEARING IS BASED ON
 ASSUMED CENTERLINE BEARING OF COUNTY
 HIGHWAY 108, HALF SECTION LINE, AND
 STATE ROUTE 67, AND ALL OTHER
 BEARINGS ARE FROM ANGLES AND DISTANCES
 MEASURED IN THE FIELD.