



LEGEND

- ⊕ FOUND IRON PIPE
- SET IRON PIN
- ⊗ SET 1/2" Ø HEAD P.K. NAIL
- 1/2" Ø PERSONALIZED IRON PIPE SET
- ⊙ FOUND RAILROAD SPIKE
- ⊗ MADE DRILL HOLE IN CONCRETE
- ▲ FOUND STONE & MONUMENT BOX

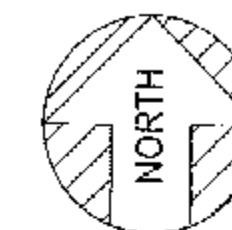

SCALE: 1 INCH = 50 FEET

DEED REF.: VOL. 217, PG. 118

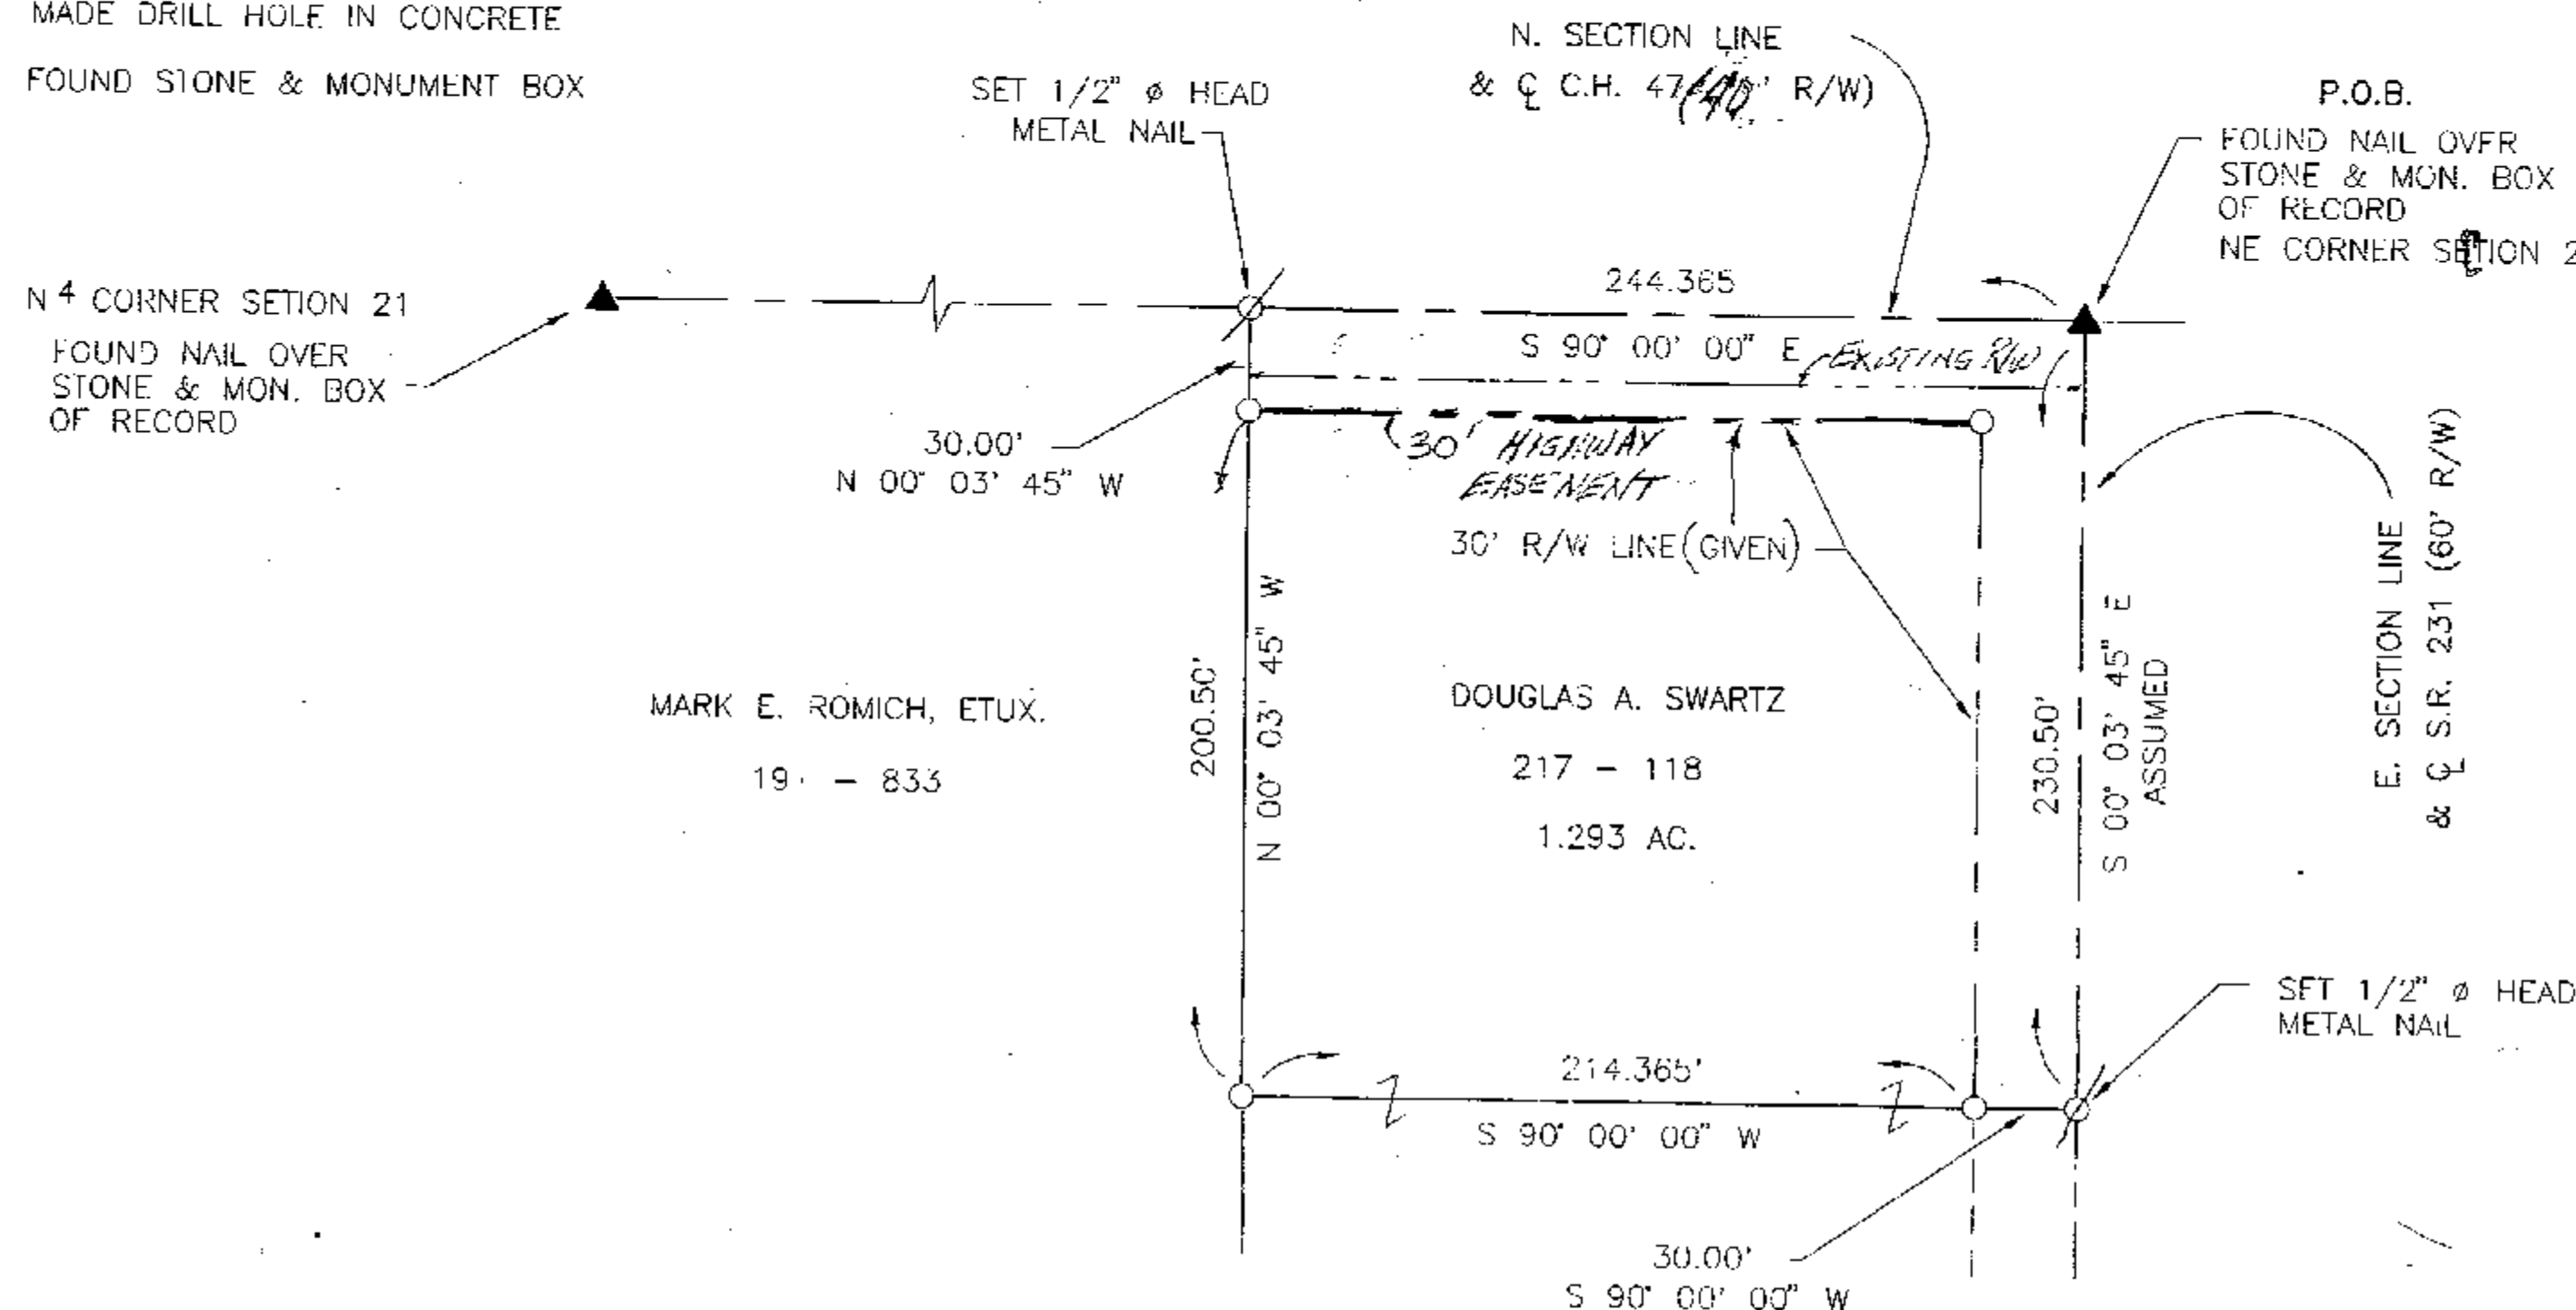

THE BASIS OF BEARING IS BASED ON ASSUMED CENTERLINE BEARING OF STATE ROUTE 231 AND THE EAST SECTION LINE AND ALL OTHER BEARINGS ARE FROM ANGLES AND DISTANCES MEASURED IN THE FIELD.

SURVEY NUMBER: 0083
VOLUME: C PAGE: 400
DATE FILED: 7-28-00
PARCEL #: 40-1232-0000

ALL REGIONAL PLANNING REQUIREMENTS HAVE BEEN APPROVED FOR THIS SURVEY APPLICATION # 0037-0038



I HEREBY CERTIFY THE ABOVE PLAT TO BE TRUE AND CORRECT ACCORDING TO A SURVEY.

MADE IN JUNE 24, 2000
OHIO REGISTERED SURVEYOR NO. 5647

BY Jerry B. Weininger
JERRY B. WEININGER

PT. NE 4 SEC. 21 T. 2 S, R 15 E.
IWP. EDEN COUNTY: WYANDOT OHIO

SURVEY FOR: DOUGLAS SWARTZ

JERRY B. WEININGER, REGISTERED SURVEYOR
6569 C-2 McCUTCHENVILLE, OHIO 44844

DATE: JUNE 24, 2000 SCALE: 1' = 50'