



LEGEND

- FOUND IRON PIPE
- SET IRON PIN
- ∅ SET 1/2" ∅ HEAD P.K. NAIL
- 1/2" ∅ PERSONALIZED IRON PIPE SET
- FOUND RAILROAD SPIKE
- ⊗ MADE DRILL HOLE IN CONCRETE
- ▲ FOUND STONE & MONUMENT BOX

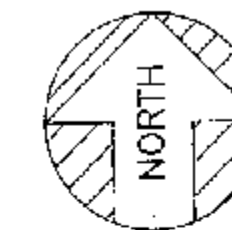


ASSUMED

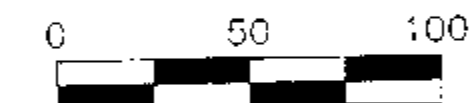

SCALE: 1 INCH = 50 FEET


DFED REF. : VOL. 196, PG. 746

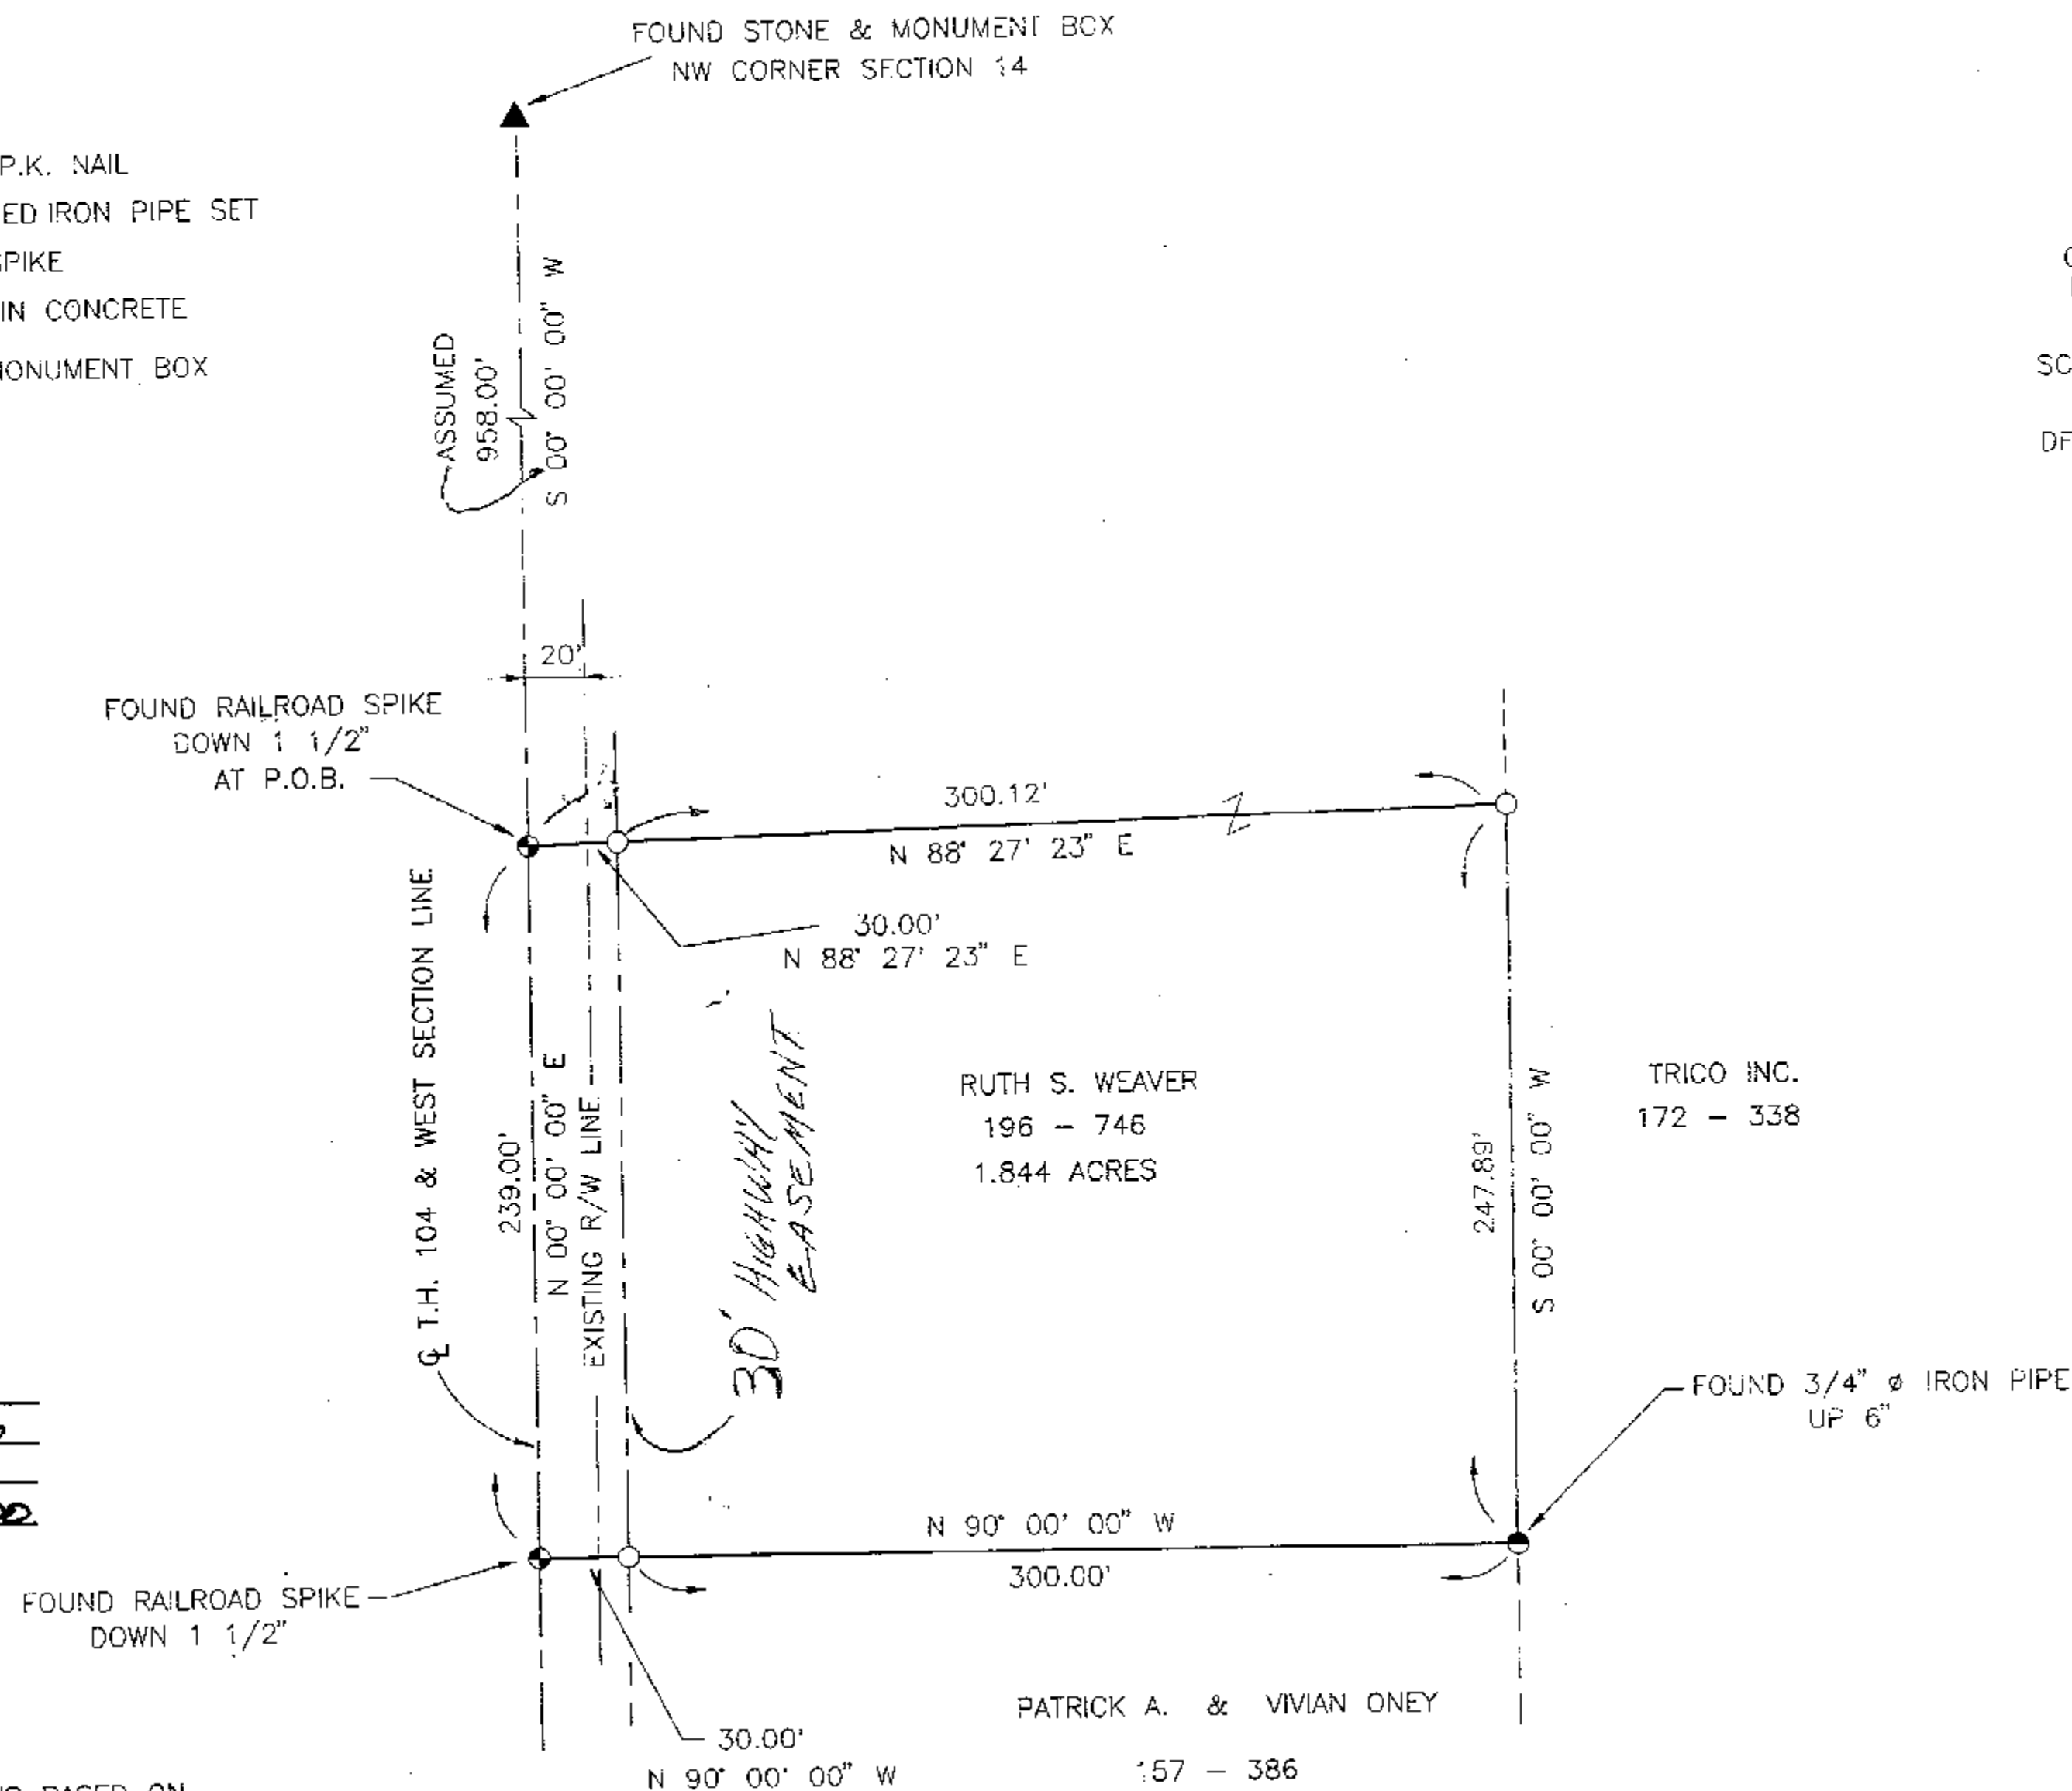

SURVEY NUMBER: 0089
VOLUME: C PAGE: 406
DATE FILED: 8-18-00
PARCEL #: 34-1475-0000

THE BASIS OF BEARING IS BASED ON
ASSUMED CENTERLINE BEARING OF
TOWNSHIP HIGHWAY 104 AND WEST SECTION
LINE AND ALL OTHER BEARINGS ARE FROM
ANGLES AND DISTANCES MEASURED IN THE
FIELD.

ALL REGIONAL PLANNING
REQUIREMENTS HAVE BEEN
APPROVED FOR THIS SURVEY
APPLICATION # 00-50

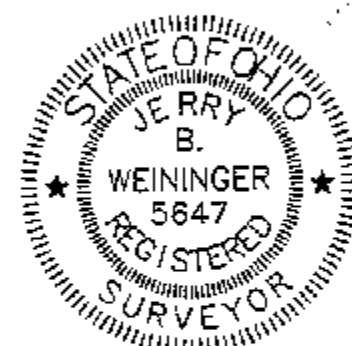

I HEREBY CERTIFY THE ABOVE PLAT TO BE TRUE
AND CORRECT ACCORDING TO A SURVEY.

MADE IN JULY 31, 2000
OHIO REGISTERED SURVEYOR NO. 5647
BY Jerry B. Weininger
JERRY B. WEININGER

PT. NW 4 SEC. 14 T. 2 S. R 13 E.
TWP. SALEM COUNTY: WYANDOT OHIO

SURVEY FOR: RUTH S. WEAVER ESTATE

JERRY B. WEININGER, REGISTERED SURVEYOR
6569 C-2 McCUTCHENVILLE, OHIO 44844

DATE: JULY 31, 2000 SCALE: 1" = 50'